



12-44-42

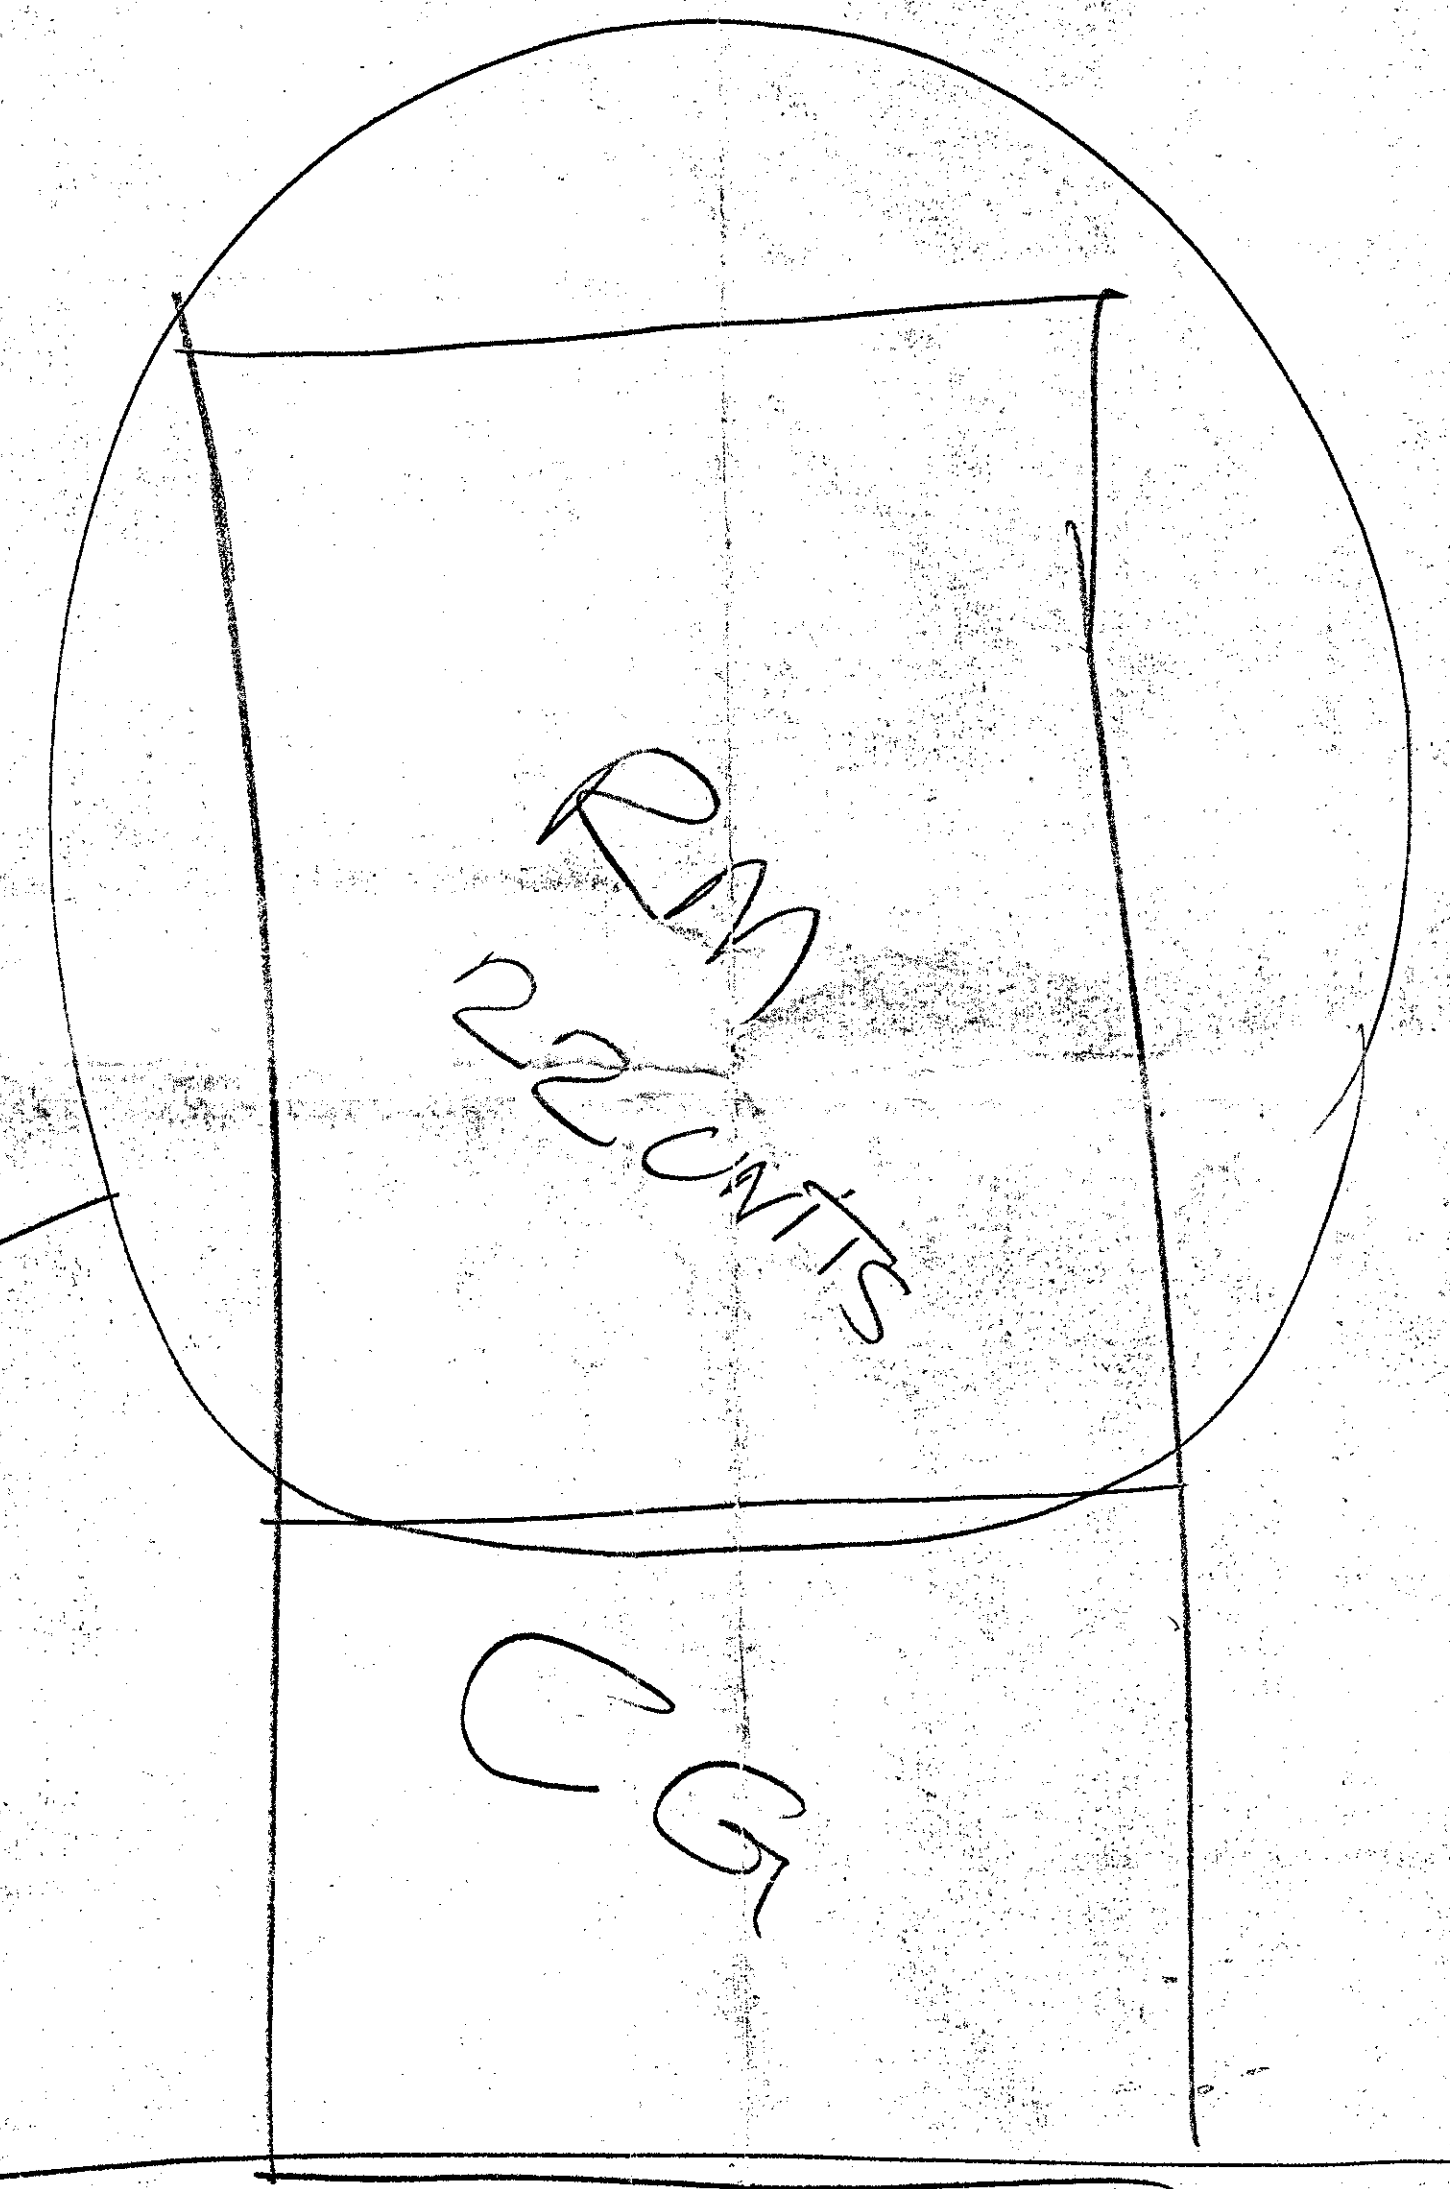

MILTRAIL

SITE PLAN SCALE 1" = 20' 0"

250' MILITARY TRAIL

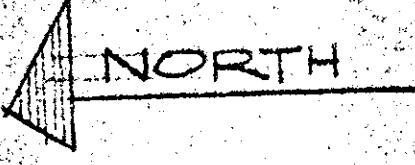

PRELIMINARY SKETCH

ur0268.igr
COUNTRY GROVE 12/44/40

2000-025

LIVING UNITS FOR SUMMIT DEVELOPMENT	
SCALE:	RICHARD H. MITCHELL
AS NOTED	ARCHITECT
DRAWN:	5314 NORTH FEDERAL HWY.
RHM	FORT LAUDERDALE, FLORIDA

0056