

MEED RACQUET CLUB

PLAT NO. 5

(PART OF MEED RACQUET CLUB P.U.D.)
IN SECTION 21, TOWNSHIP 44 SOUTH, RANGE 42 EAST
PALM BEACH COUNTY, FLORIDA



BEING A REPLAT OF PART OF TRACTS 86 AND 87, BLOCK 23, PALM BEACH FARMS CO.
PLAT NO. 3 AS RECORDED IN P.B. 2, PG. 47, PUBLIC RECORDS OF PALM BEACH COUNTY, FLORIDA

PALM BEACH FARMS CO. PLAT NO. 3 - P.B. 2, PG. 47

N

121


STATE OF FLORIDA }
COUNTY OF PALM BEACH }
This Plat was filed for record at _____ M.
this _____ day of _____
19 _____, and duly recorded in Plat Book No. _____
on page _____
JOHN B. DUNKLE, Clerk Circuit Court
By _____, D. C.

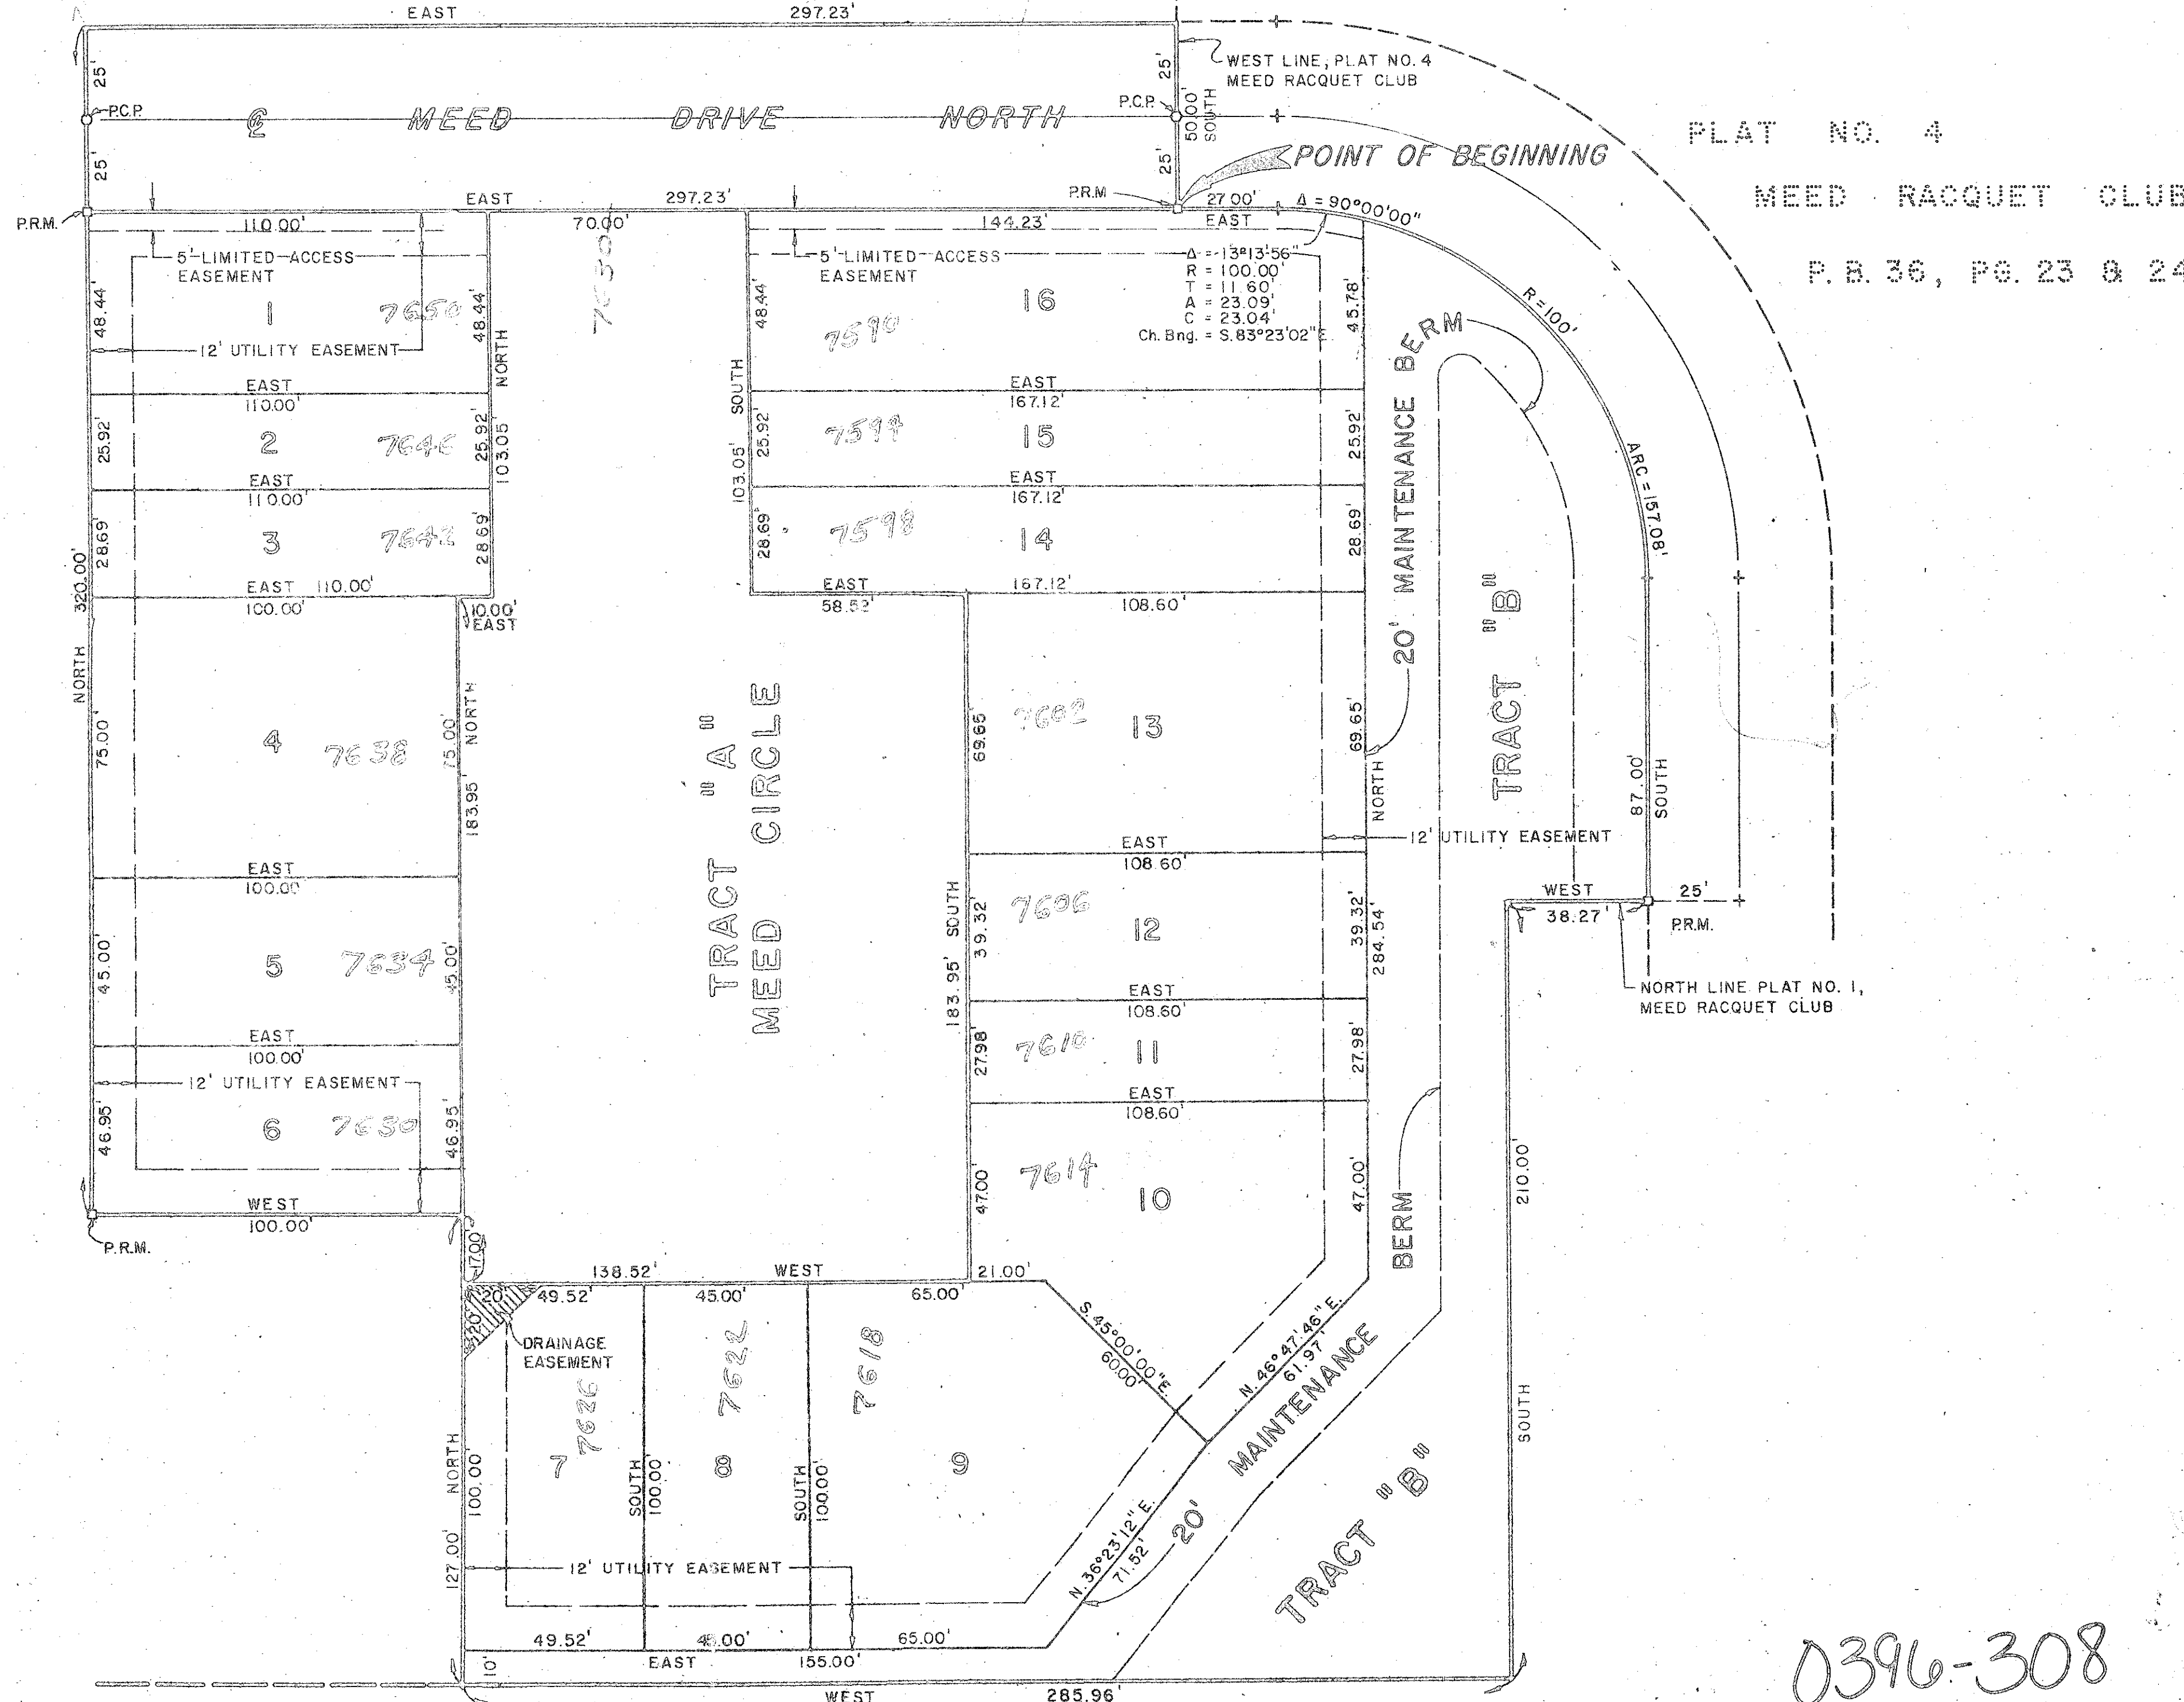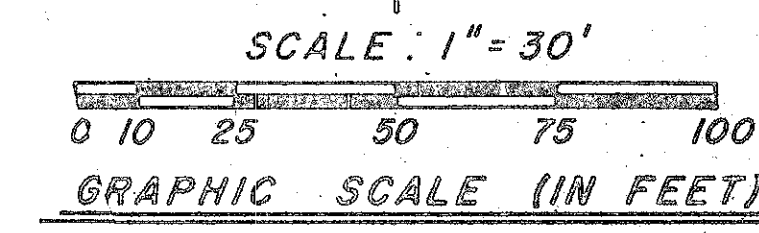

NOT PLATTED

Board of County Commissioners

Karen T. Marcus, Chair
Jerry L. Owens, Vice Chairman
Carol A. Roberts
Dorothy Wilken
Kenneth M. Adams

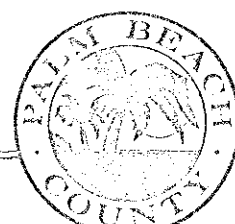

County Administrator

Jan Winters
Department of Engineering
and Public Works
H. F. Kahler
County Engineer

January 12, 1987

Paramount Engineering Group
350 Camino Garcens Blvd.
Boca Raton, FL 33433

RE: MEED RACQUET CLUB, PLAT NO. 5, WILLOWBEND SECTION 5 -
LOTS 5 AND 10 THRU 16
PREAPPLICATION WAIVER OF PLATTING

Gentlemen:

On January 7, 1987, your above referenced Preapplication was considered and approved by the Subdivision Review Committee subject to the following conditions:

1. The applicant must submit, for our files, a photograph of the dwelling unit constructed on lot number 6.
2. A Unity of Title between lots 5 and 6 shall be recorded.
3. No dwelling unit shall be constructed on lot number 5.
4. This project must obtain Site Plan Review Committee approval, prior to recording the Waiver of Platting.

After the above conditions have been fulfilled, please submit a check in the amount of \$74.60 to this office made payable to John Dunkle, Clerk of the Circuit Court.

Should you have any questions, please contact Jitka Tanton at 684-4081.

Sincerely,

Alan A. Kurtis
Alan A. Kurtis, P.E., Chairman
Subdivision Review Committee

AAK:JAT:ss

copy: Chip Carlson, County Attorney's office
Lucille Carter, Building Department

"An Equal Opportunity - Affirmative Action Employer"

BOX 2429 WEST PALM BEACH, FLORIDA 33402-1989 (305) 684-4000

PLAT NO. 5
MEED RACQUET CLUB P.U.D.
P.B. 31, PGS. 18-19

0396-308

38/21

ROSSI AND MALAVASI ENGINEERS, INC. WEST PALM BEACH, FLORIDA		MEED RACQUET CLUB PLAT NO. 5 IN 2 SHEETS SHEET NO. 2	
Date	JANUARY 1987	Designed	R. ANDERSON
Drawn	R. STEVENS	Checked	R. STEVENS
Approved		Job No.	
		File No.	