



FLORIDA STATE ROAD NO. 15 (US HIGHWAY 441)

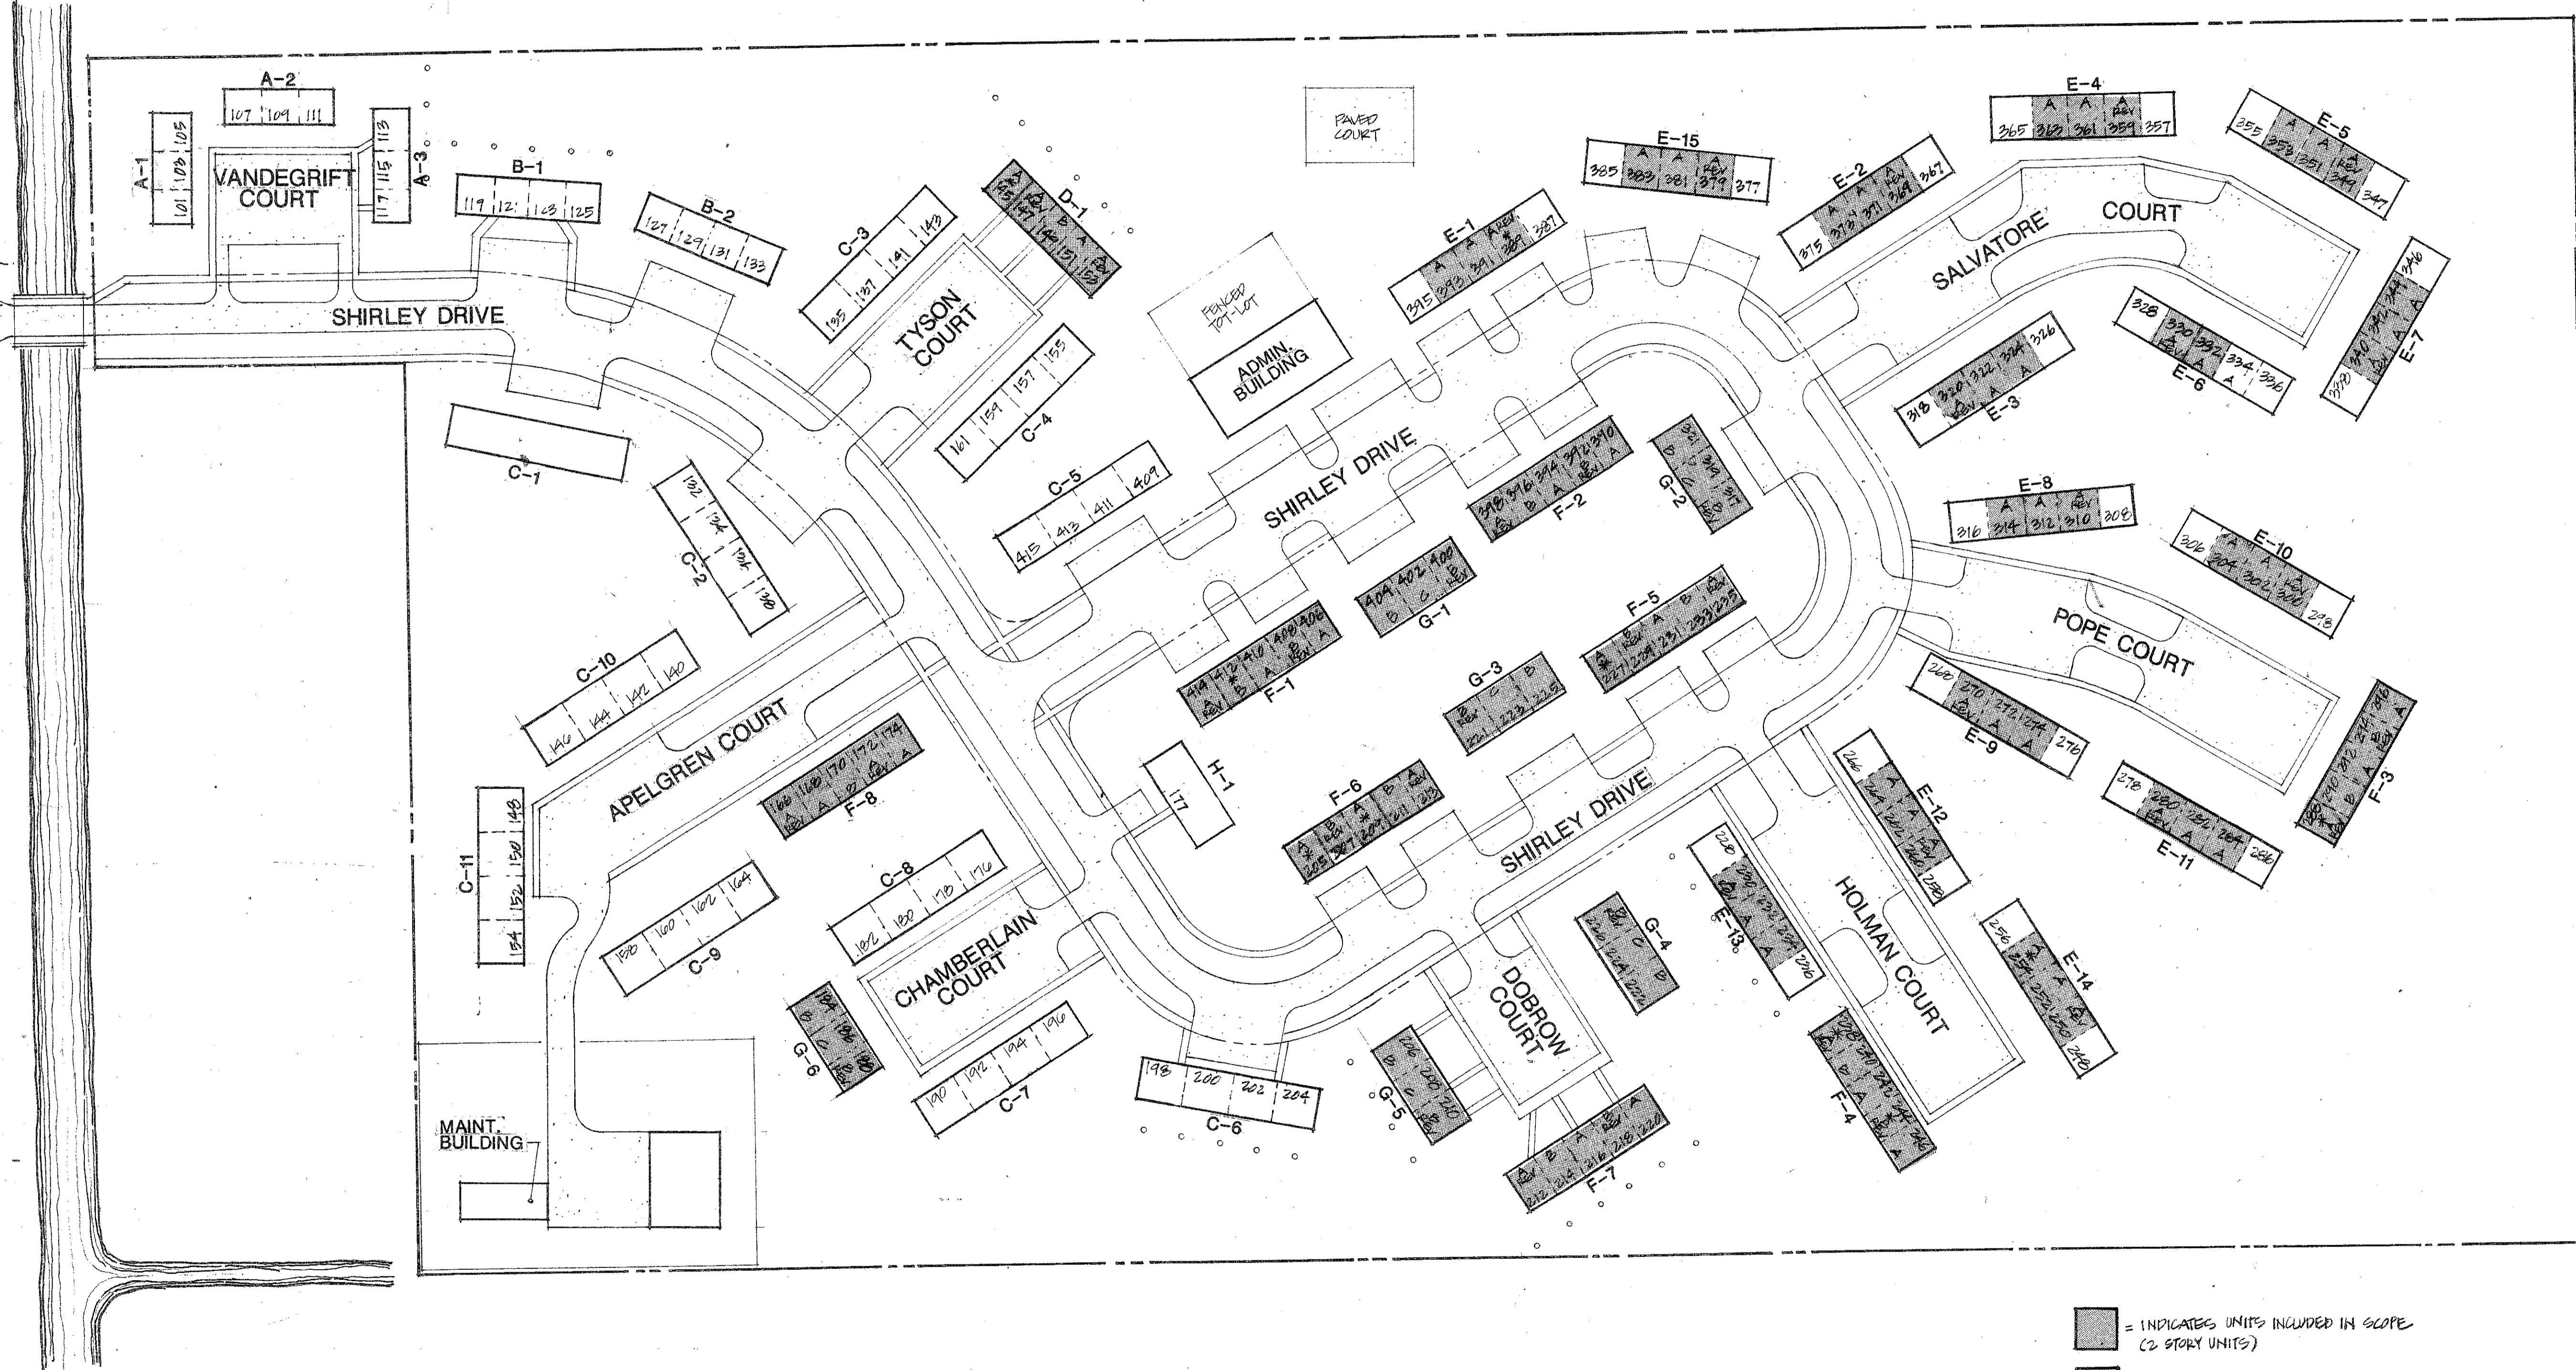

- = INDICATES UNITS INCLUDED IN SCOPE (2 STORY UNITS)
- ★ = NO SURVEY CONDUCTED

SITE PLAN
1" = 60'

FREMD VILLAGE

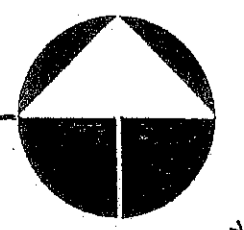

TO THE BEST OF MY KNOWLEDGE, THESE PLANS AND SPECIFICATIONS, COMPLY WITH BUILDING CODES.

DRAWN
CHECKED
DATED
24 AUG. 92
PROJECT
92-519-01
SHEET

