



area map

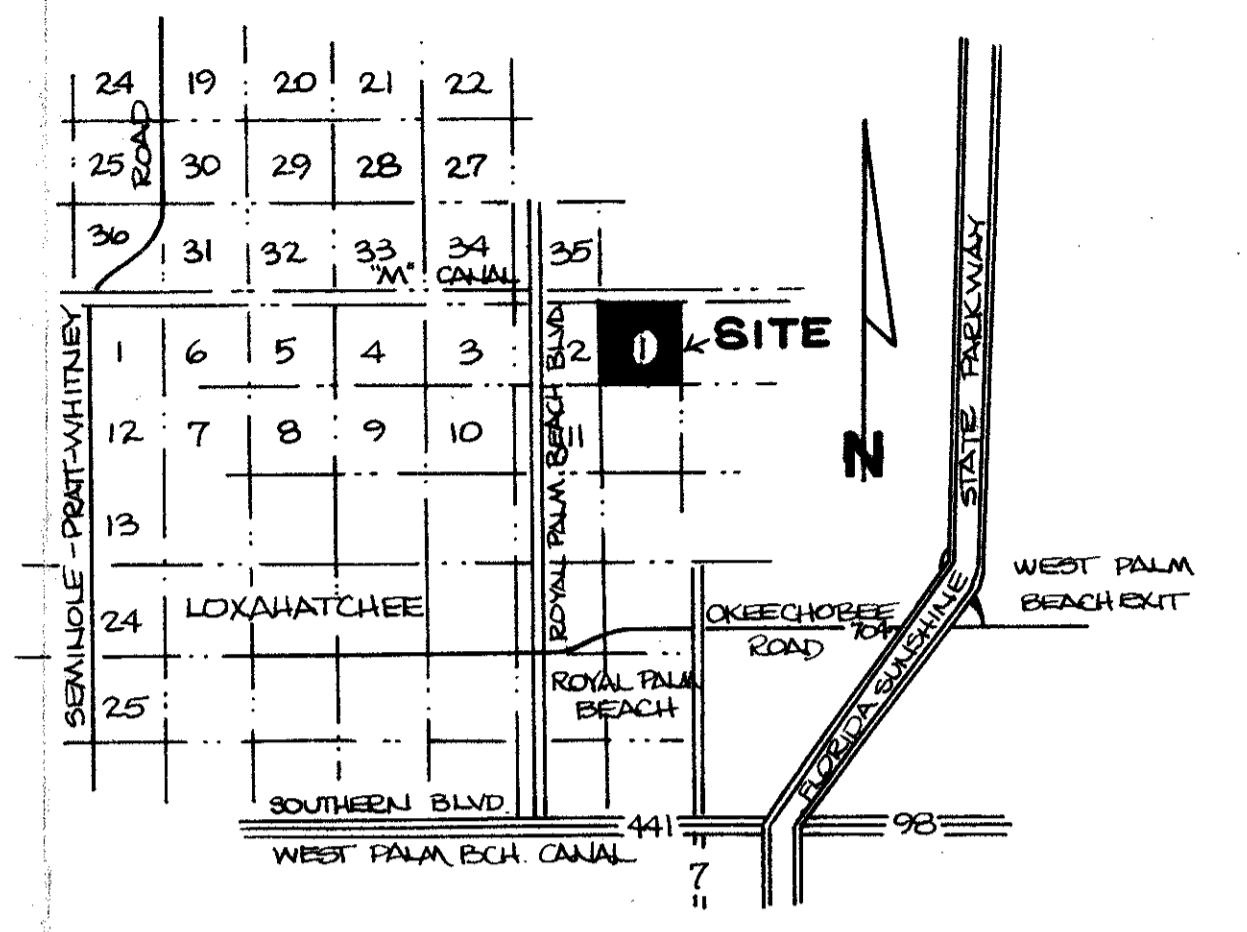


site data

Total Area	632 Ac.
Minimum Lot Area And Dimensions:	
Area	5 Ac.
Width	300 Ft.
Depth	300 Ft.
Frontage	300 Ft.
Maximum No. Lots	126

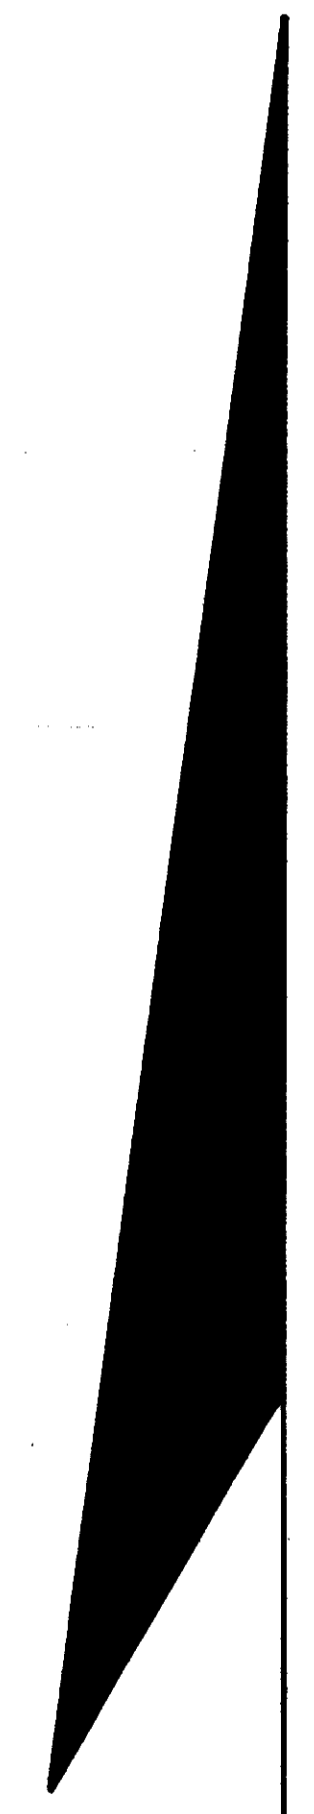

north

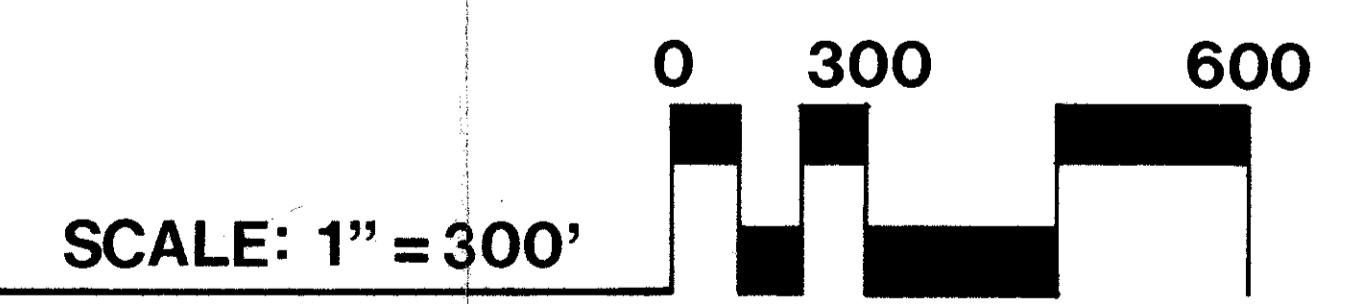

ur0287.igr
DEVON WOODS SITE PLAN

AUG 27 1979

Kieran Kilday, Inc. 2001 Palm Beach Lakes Blvd Suite 203A West Palm Beach, Fl. 33409	DEVON WOODS	
	SCALE 1"=300'	DRAWN BY MVO
DATE 8/7/79	APPROVED BY	DRAWING NUMBER 79-20