


TABULAR INFORMATION

TOTAL LOT AREA - 4.21 Acres (183,387.60 Sq. Ft.)
 GROSS BUILDING LOT AREA - 11,646 Sq. Ft.
 BUILDING HEIGHT - 15 Ft.
 FLOOR AREA RATIO - 0.064
 LAND USE - RECREATION AREA
 ZONING CATEGORY - MHRP (Mobile Home Rental Park)
 TOWNSHIP, SECTION, RANGE - Sec. 18, Twn. 45, Rg. S 43 E
 COUNTY PETITION NUMBERS - 79-290 & 79-293A

NOTE: Site Plan was amended from Project No. 7929 by Oliver and Glidden Architects, Inc. on January 8, 1982.


VICINITY MAP

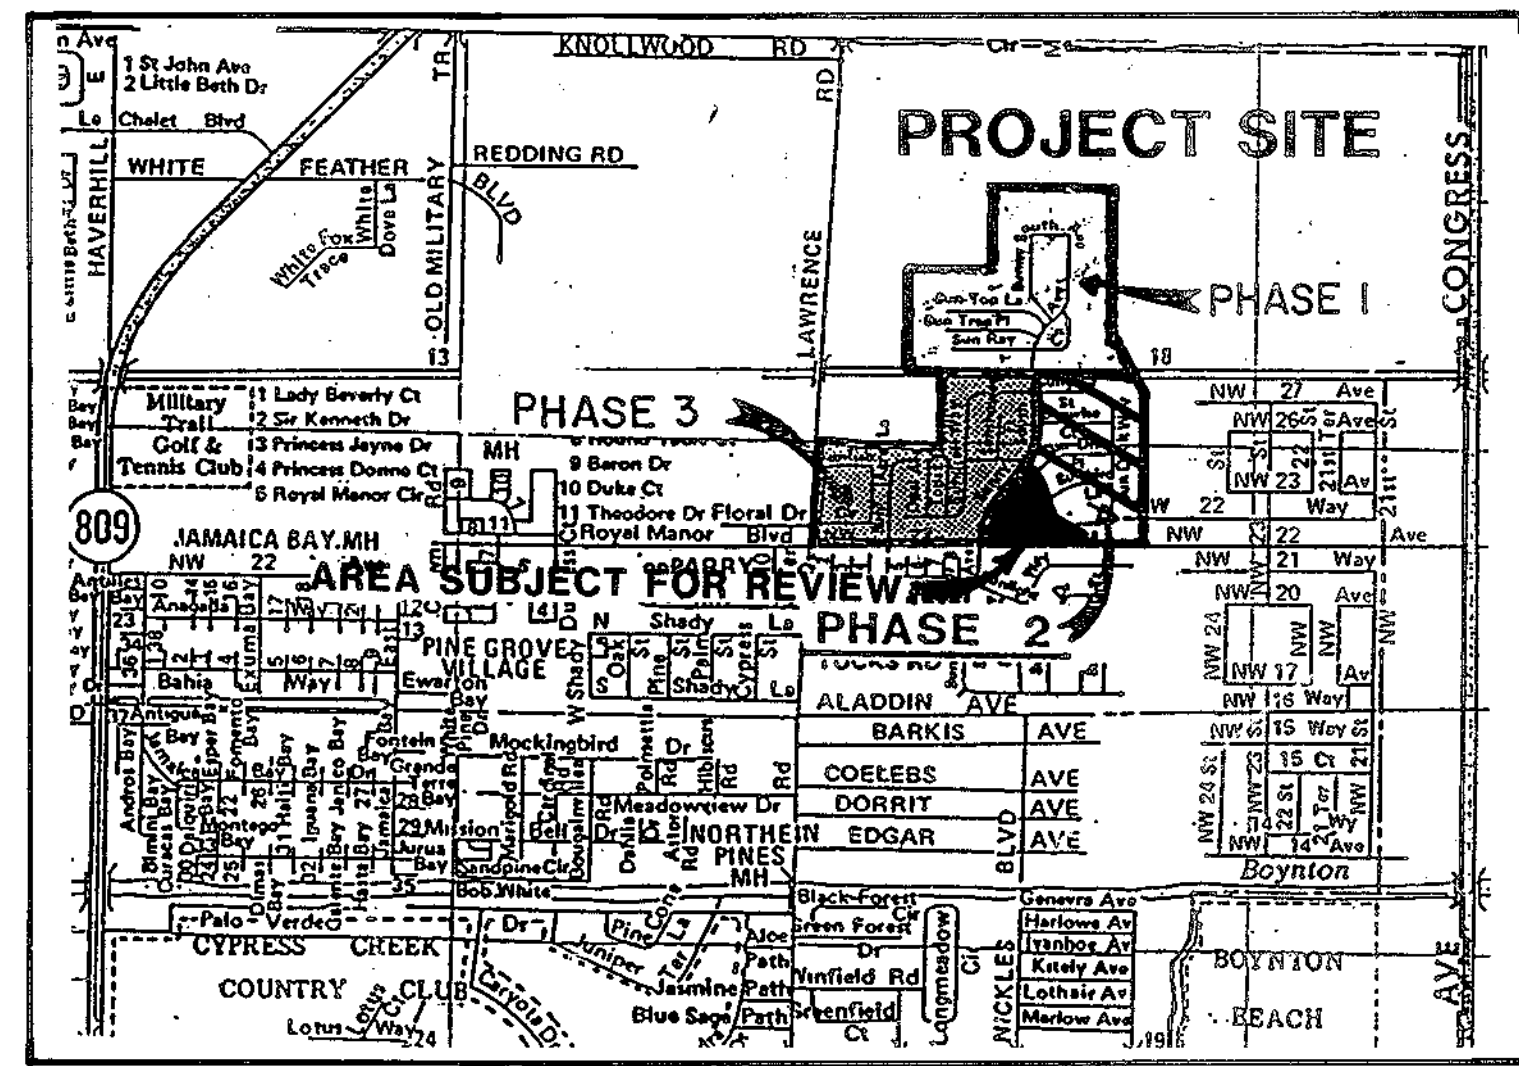

SUNNY SOUTH ESTATES

SITE PLAN

SCALE: 1" = 30'-0"

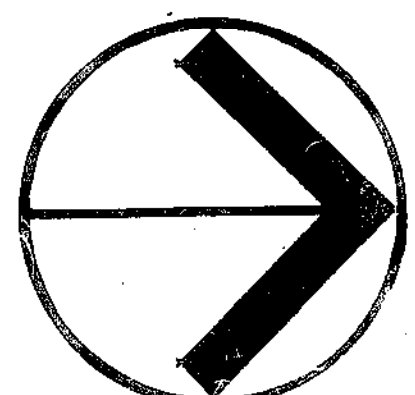

2-24-88
[Handwritten signature]



POST BUCKLEY SCHUH & JERNIGAN, INC.
App Site Plan, Amended
Sunny South Estates

79-290
 2-8-88
 20
 19

*Sunny South Estates
 Site Plan*