


1-102  
B

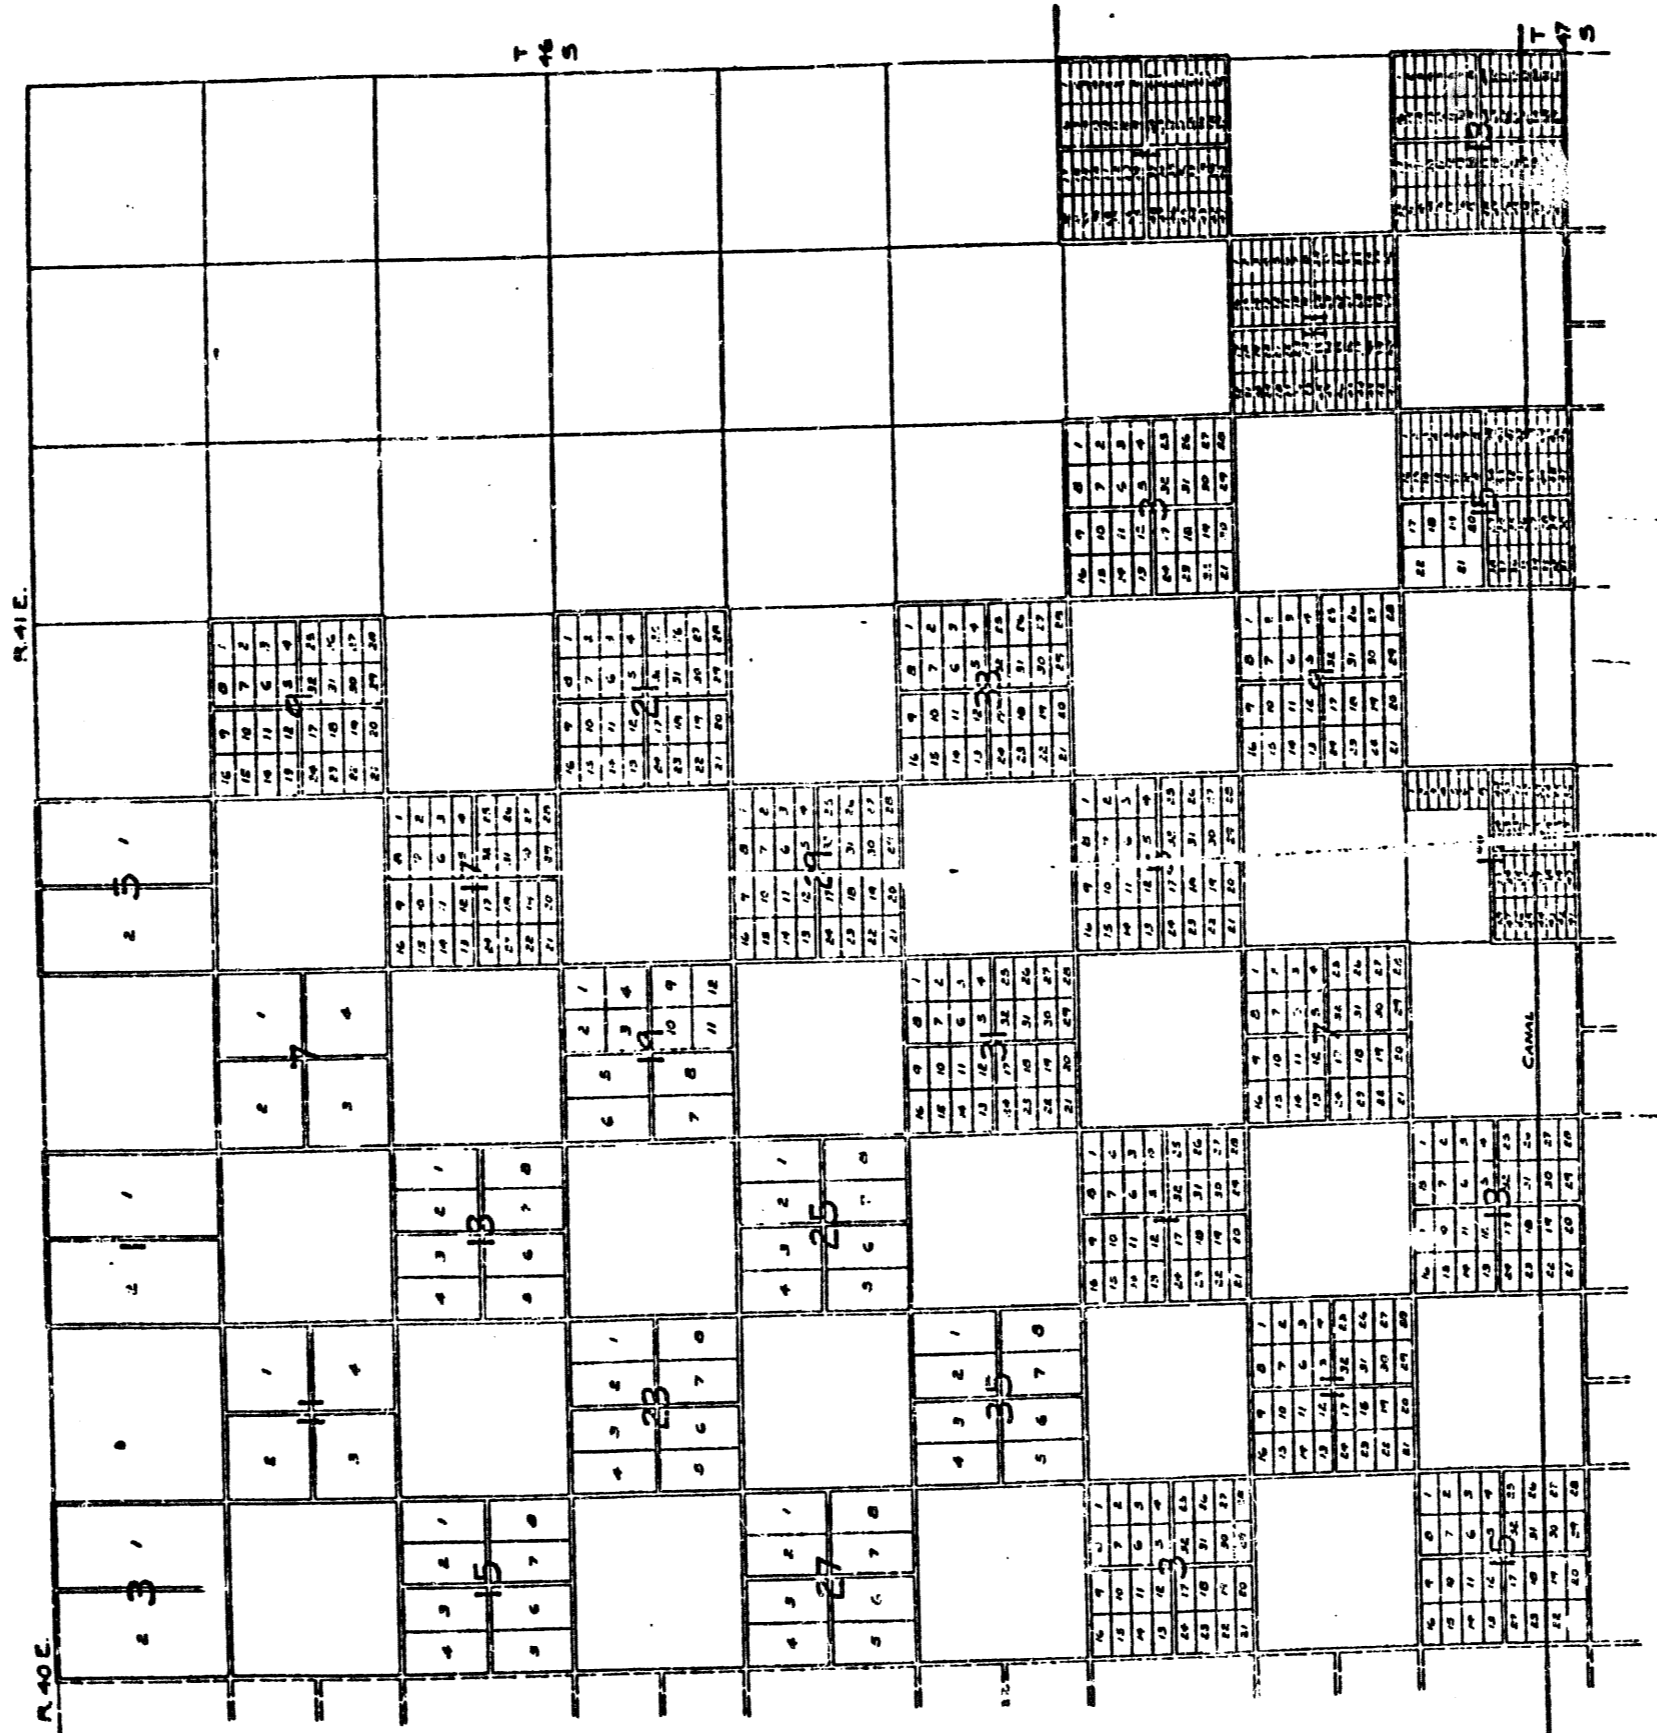

1000-807

102  
 Copied by  
 BRIDWELL SMOLSTLAW  
 Under direction of  
 CH. RUSSELL  
 County Engineer  
 4 Sheets  
 Sheet No. 2  
 Drawn by A.C.P. Checked by A.P.

7752