


40-72


A REPLAT OF THE PLAT OF BENT TREE GARDENS

A PLANNED UNIT DEVELOPMENT IN COUNTRY CLUB TRAIL
SHEET NO. TWO OF THREE SHEETS

72

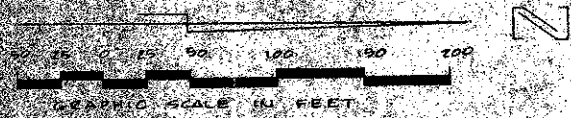

PLAT OF BENT TREE
P.B. 38, PP. 51, 52, 53, & 54

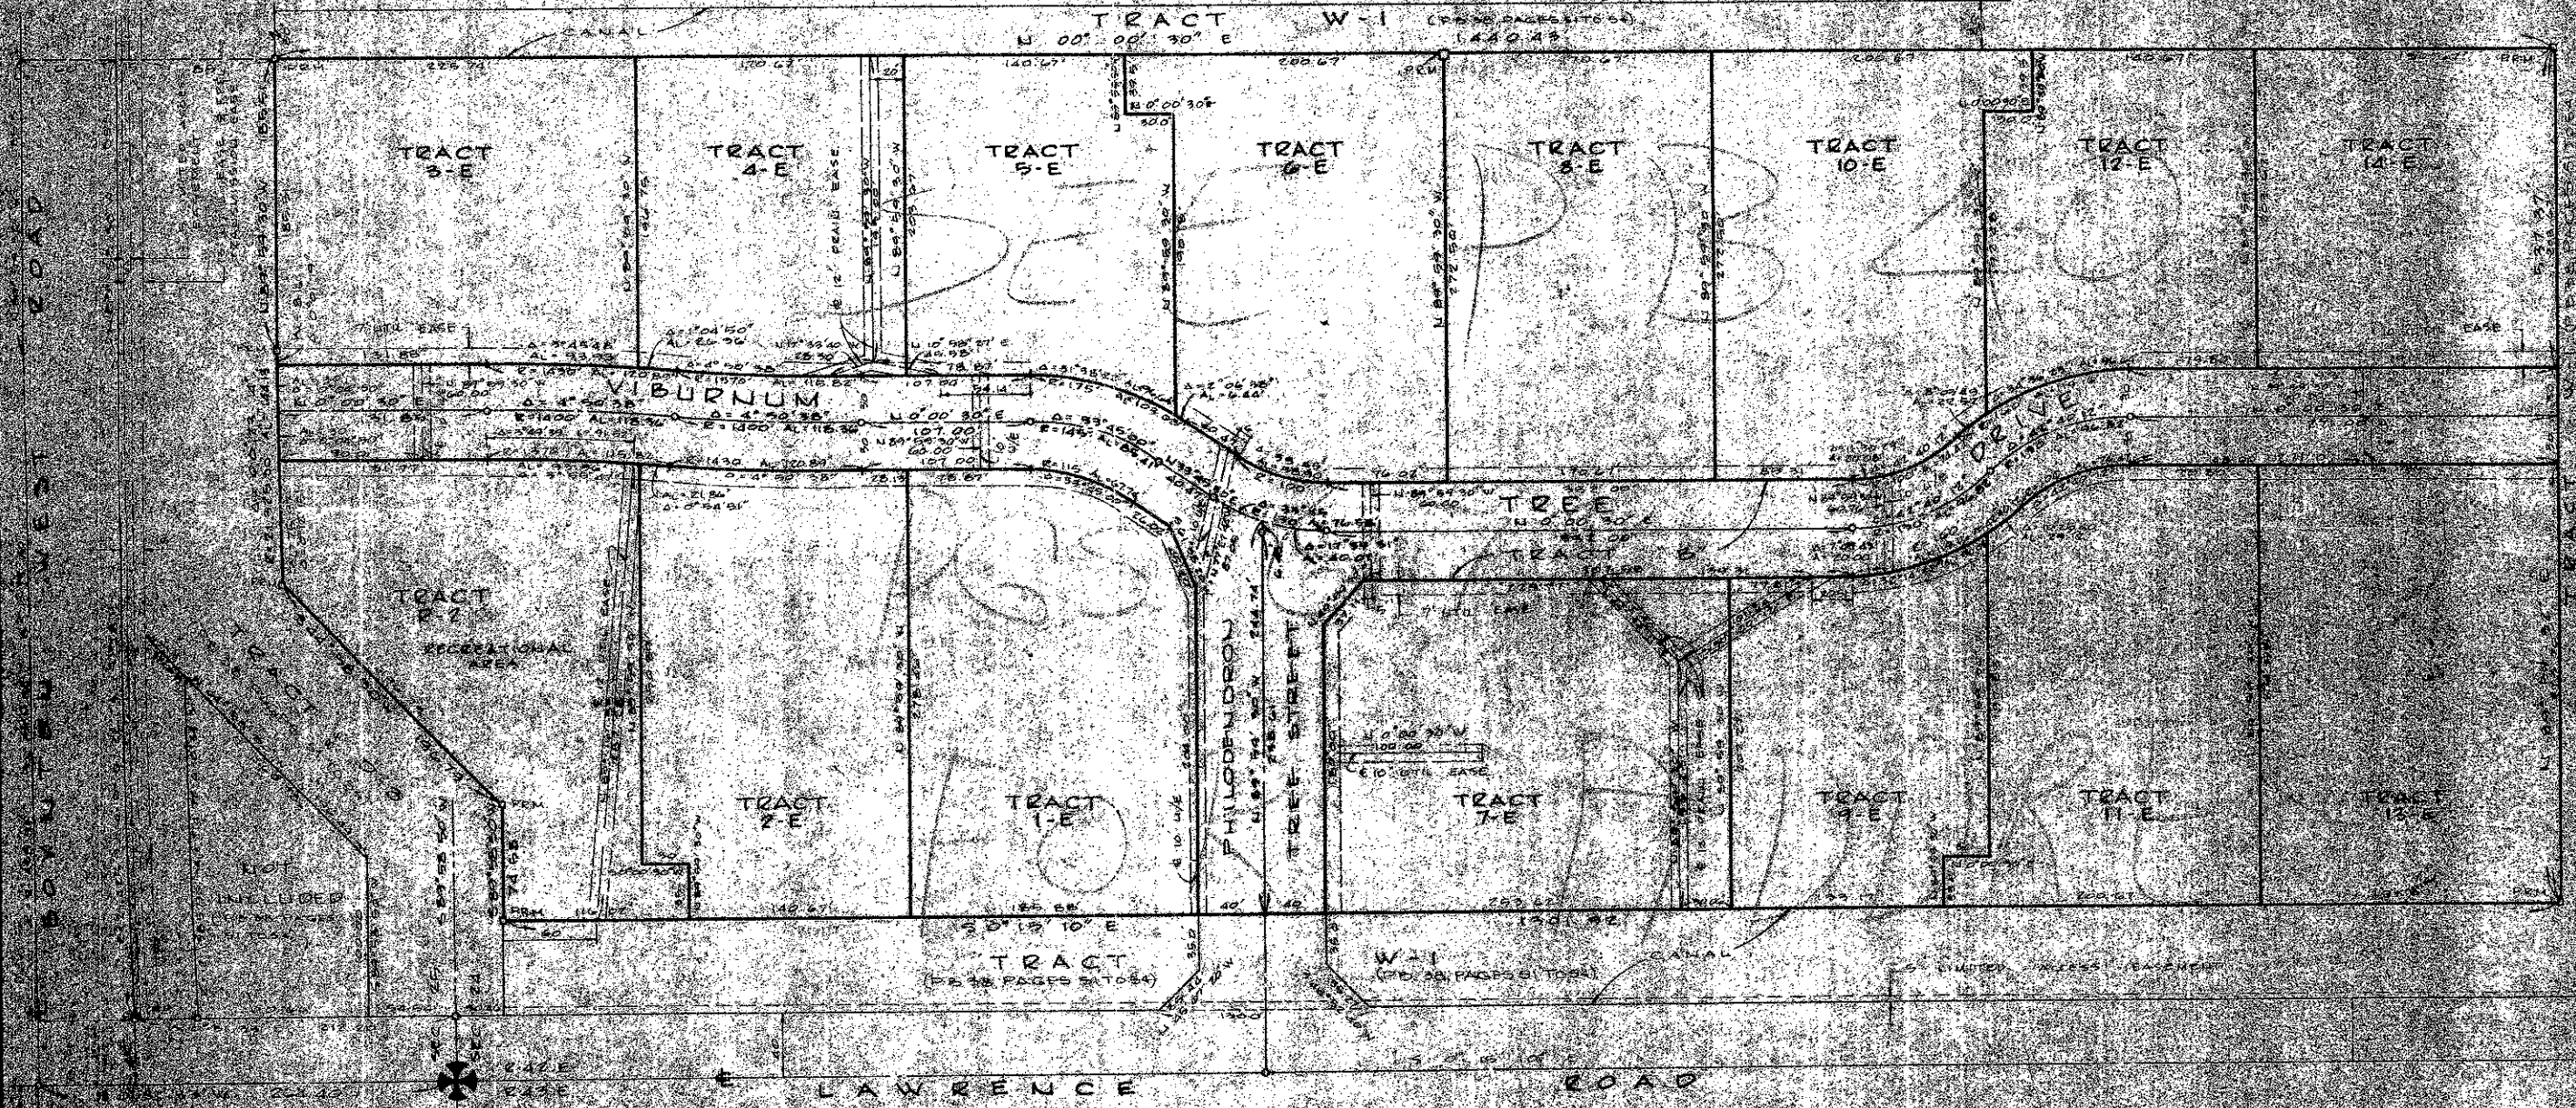

0226-002

40/72

Field Book No. 19	ROBERT E. OWEN & ASSOCIATES, INC.	79-313
Design	ENGINEERS PLANNERS SURVEYORS	11-1-80
Drawn	WEST PALM BEACH	NOV. 1979
Checked	FLORIDA	2
Approved		BF 2290B

A REPLAT OF THE PLAT OF BENT TREE GARDENS