

PALM BEACH COUNTY  
BOARD OF COUNTY COMMISSIONERS  
AGENDA ITEM SUMMARY

Meeting Date: March 22, 2016  
Consent  Regular   
Public Hearing

Department: Water Utilities Department

I. EXECUTIVE BRIEF

**Motion and Title: Staff recommends motion to approve:** Amendment No. 2 to the Water Utilities Department (WUD) Continuing Contract for Wastewater Gravity Lines & Manhole Rehabilitation with Hinterland Group, Inc., renewing the contract for a 12 month period.

**Summary:** On April 15, 2014, the Board of County Commissioners (BCC) approved the WUD Pipeline Continuing Contract (Contract) for Wastewater Gravity Lines & Manhole Rehabilitation with Hinterland Group, Inc. in the amount of \$2,331,350 (R2014-0520). The Contract provides for the installation of sewer pipeline liners and repairs that are identified as part of a project or for any wastewater emergency throughout the WUD service area. Amendment No. 2 to the Contract provides for a 12-month contract renewal through April 14, 2017. There are no unit price increases for labor and materials contained in the Amendment. The Contract does not guarantee or authorize Hinterland Group, Inc. to perform any work. The Small Business Enterprise (SBE) participation goal established by the SBE Ordinance (R2002-0064) is 15% overall. The Contract with Hinterland Group, Inc. provides for SBE participation of 15% overall. As of January 3, 2016, Hinterland Group, Inc. has incurred a total amount in Work Authorizations of \$1,292,625 with a 20.73% in SBE participation. Hinterland Group, Inc. is a Palm Beach County company. (WUD Project No. 12-063A) Countywide (MJ)

**Background and Justification:** There is a significant need to reduce inflow and infiltration of groundwater in the gravity sewer system throughout the County's service area. This continuing construction contract will facilitate the completion of much needed rehabilitation work and reduce the response time for corrective action/repairs for any wastewater emergency projects.

**Attachments:**

1. Location Map
2. Two (2) Original Amendment No. 2

Recommended By: Jim Stebo Department Director Date 2-16-16

Approved By: Sharon Q. By Assistant County Administrator Date 2-29-16






**Palm Beach County  
Water Utilities  
Department  
Service Area (SA) and  
Major Facilities**

Attachment 1

- Legend**
- ★ Administration
  - WTP Water Treatment Plant
  - RRWF Reclamation Facility
  - WRWF Wastewater Reclamation Facility
  - WWTP Wastewater Treatment Plant
  - Mandatory Reclaimed SA
  - - - Palm Beach County Limits
  - P.B.C.W.U.D. Service Area



NOT TO SCALE

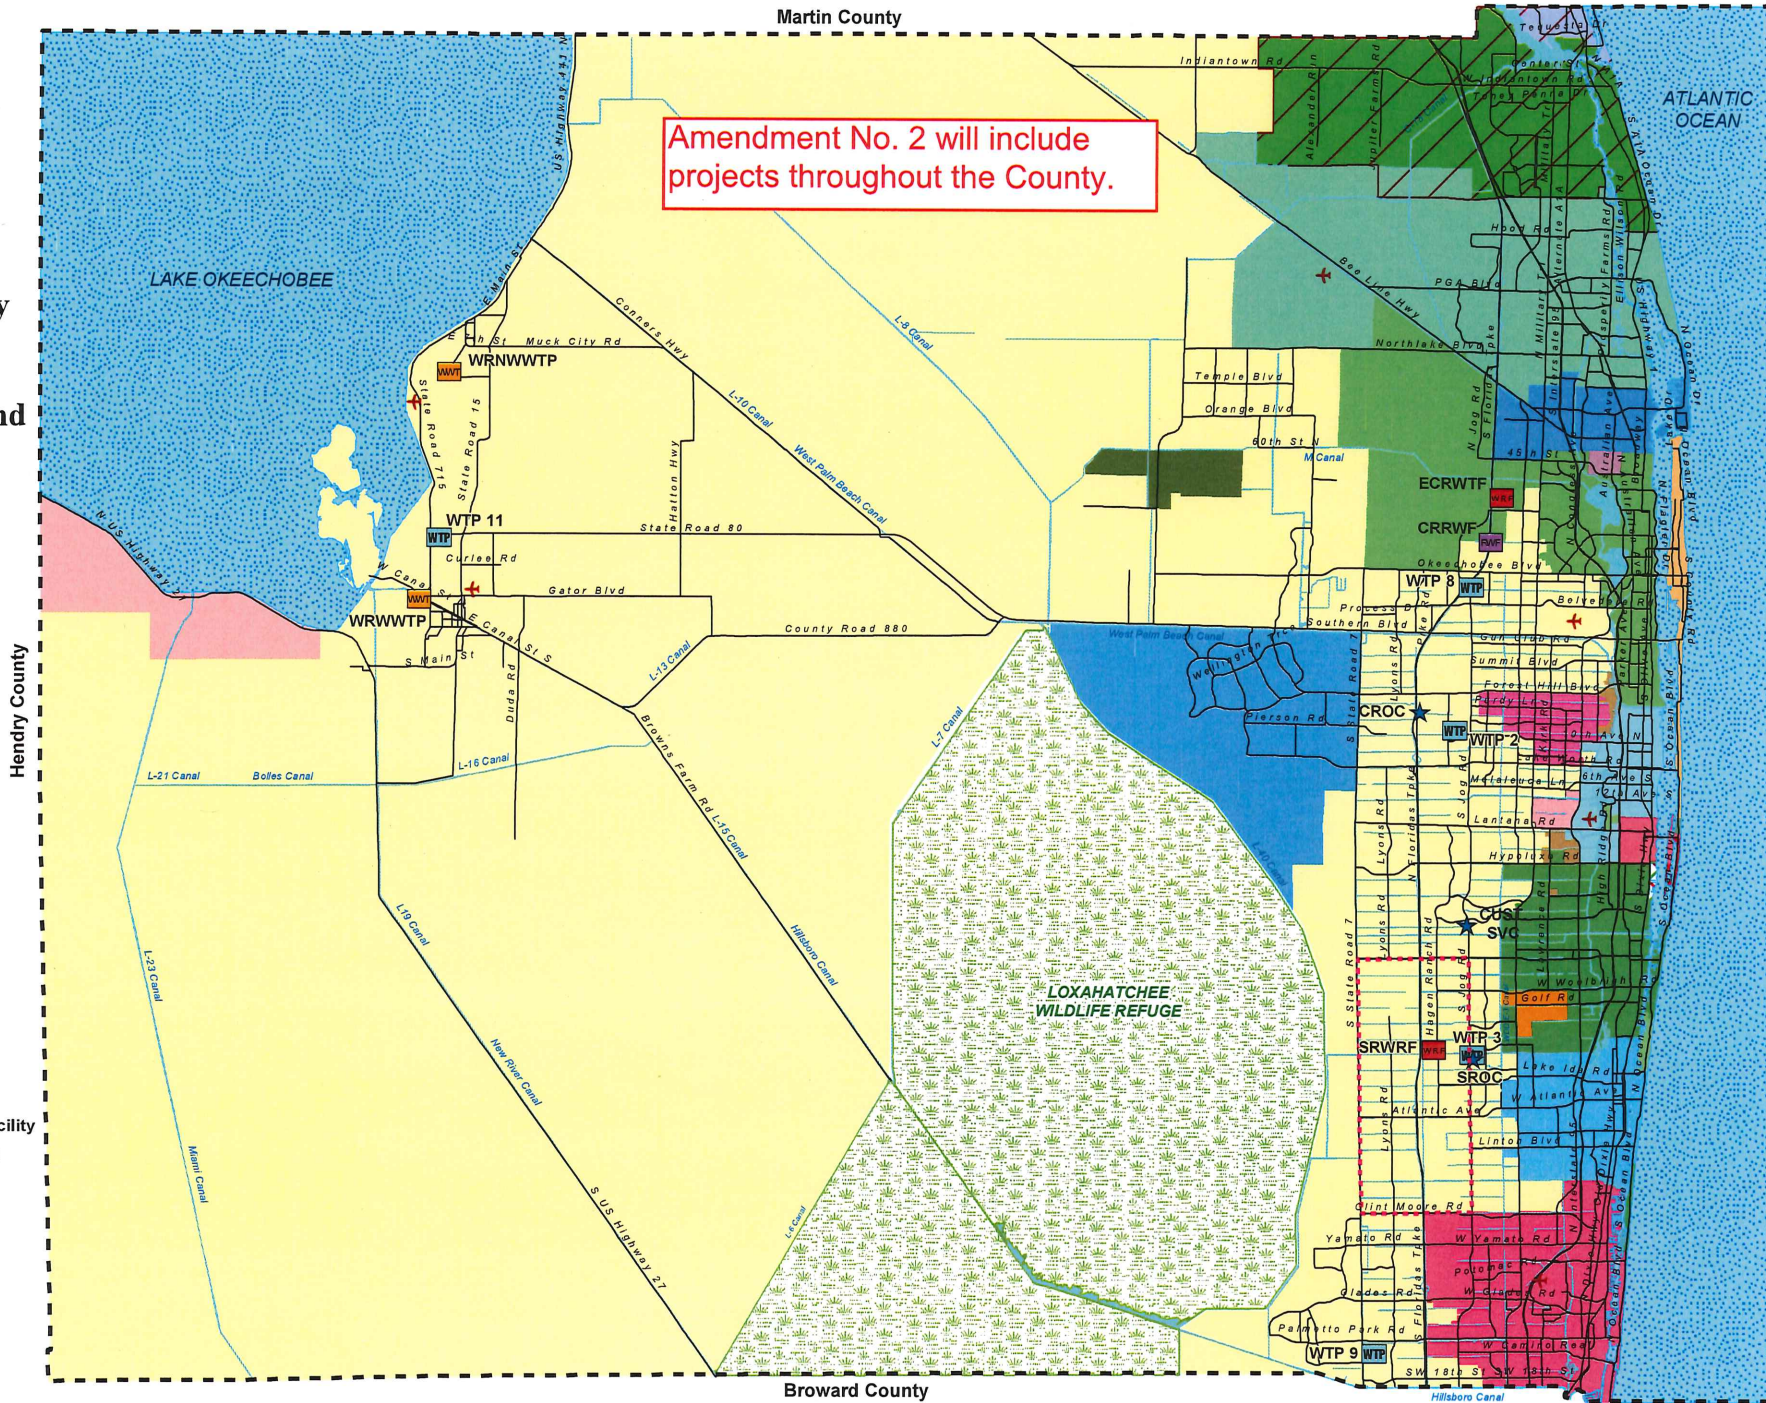

Amendment No. 2 will include projects throughout the County.



**AMENDMENT No 2 TO CONTRACT WITH  
HINTERLAND GROUP, INC.  
WASTEWATER GRAVITY LINES & MANHOLE  
REHABILITATION  
CONTINUING CONTRACT**

This Amendment No. 2 dated \_\_\_\_\_ to the Contract (R2014-0520)

Dated April 15, 2014, by and between Palm Beach County, a political subdivision of the State of Florida, by and through its Board of Commissioners, hereinafter referred to as the COUNTY and **Hinterland Group, Inc.** a corporation authorized to do business in the State of Florida, hereinafter referred to as the CONTRACTOR.

WITNESSETH

**WHEREAS**, the parties have entered into a Contract under which the CONTRACTOR provided certain professional services to the COUNTY for various projects in accordance with the contract for the:

**Continuing Contract For  
Wastewater Gravity Lines & Manholes Rehabilitation  
Contract No: WUD 12-063A;**

**And WHEREAS**, the parties hereto desire to amend the Contract to extend it for an additional one (1) year period.

**NOW, THEREFORE**, in consideration of the premises and of the mutual covenants hereinafter set forth and for such other good and valuable consideration, the receipt of which the parties hereto expressly acknowledge, the parties covenant and agree to the following terms and conditions:

1. The term of this Contract as set forth in Supplemental General Conditions Section 4, Article 3 is renewed for one (1) additional year to April 14, 2017.
2. Except as specifically modified above, the terms and conditions of the Contract are hereby confirmed and remain in full force and effect.

IN WITNESS WHEREOF, the Board of County Commissioners of Palm Beach County,

Florida has made and executed this Amendment on behalf of the COUNTY and CONTRACTOR has hereunto set its hand the day and year above written.

ATTEST:  
SHARON R. BOCK  
CLERK AND COMPTROLLER

PALM BEACH COUNTY, FLORIDA A  
Political Subdivision of the State of Florida  
BOARD OF COUNTY COMMISSIONERS

\_\_\_\_\_

By: \_\_\_\_\_  
Mary Lou Berger, Mayor

APPROVED AS TO FORM AND LEGAL  
SUFFICIENCY

APPROVED AS TO TERMS AND  
CONDITIONS

\_\_\_\_\_  
Assistant County Attorney

Jim Stiles  
Jim Stiles, Director  
Water Utilities Department

'CONTRACTOR'

By: Hinterland Group, Inc.

Victoria Castle  
(witness signature)

a Florida corporation  
(insert state of corporation)

VICTORIA CASTLE  
(witness name printed)

By: [Signature]  
(signatory)

[Signature]  
(witness signature)

Daniel Duke III  
(print signatory's name)

CHASE ROGERS  
(witness name printed)

By: President  
(print title)

(Corporate Seal)

December 30, 2015  
(date of execution)

992 W. 15<sup>TH</sup> ST.  
(Contractor's Official Address)

RIVIERA BEACH, FL, 33404  
(Contractor's City, State, Zip Code)