

PALM BEACH COUNTY  
BOARD OF COUNTY COMMISSIONERS  
AGENDA ITEM SUMMARY

Meeting Date: May 15, 2018

Consent  
 Ordinance

Regular  
 Public Hearing

Department: Facilities Development and Operations

I. EXECUTIVE BRIEF

**Motion and Title: Staff recommends motion to approve:**

- A) Budget Transfer of \$221,120 in the Housing Community Development Fund;
- B) Budget Amendment of \$221,120 in the Facilities Development and Operations Improvement Fund to recognize the transfer; and
- C) Work Order No. PR 2018012 (R2016-0231) for Wynn and Sons Environmental Construction Company, using the annualized federal contract in the amount of \$221,120 for replacement of the four basketball courts at Lake Lytal Park.

**Summary:** The four existing asphalt basketball courts at Lake Lytal Park are in poor condition and in need of replacement. This work order will approve the replacement of the four existing asphalt basketball courts with new concrete courts using Department of Economic Sustainability's Federal Community Development Block Grant (CDBG) funding. (Capital Improvements Division) District 2 (LDC)

**Background and Justification:** Engineering and Public Works has an Annual Pathway and Minor Construction (Federalized) Contract between Wynn & Sons Environmental Construction Company, Incorporated and Palm Beach County. A work order written against this contract will satisfy the federal requirements associated with the CDBG funding.

**Attachments:**

- 1. Budget Availability Statement
- 2. Budget Transfer
- 3. Budget Amendment
- 4. Work Order

Recommended by:  Amy Wolf 5/4/18  
 Department Director Date

Approved by:  R. Baker 5/8/18  
 County Administrator Date

**II. FISCAL IMPACT ANALYSIS**

**A. Five Year Summary of Fiscal Impact:**

Fiscal Years	2018	2019	2020	2021	2022
Capital Expenditures	<u>\$221,120</u>	<u>-0-</u>	<u>-0-</u>	<u>-0-</u>	<u>-0-</u>
Operating Costs	<u>-0-</u>	<u>-0-</u>	<u>-0-</u>	<u>-0-</u>	<u>-0-</u>
External Revenues	<u>(\$221,120)</u>	<u>-0-</u>	<u>-0-</u>	<u>-0-</u>	<u>-0-</u>
Program Income (County)	<u>-0-</u>	<u>-0-</u>	<u>-0-</u>	<u>-0-</u>	<u>-0-</u>
In-Kind Match (County)	<u>-0-</u>	<u>-0-</u>	<u>-0-</u>	<u>-0-</u>	<u>-0-</u>
<b>NET FISCAL IMPACT</b>	<u>-0-</u>	<u>-0-</u>	<u>-0-</u>	<u>-0-</u>	<u>-0-</u>
<b># ADDITIONAL FTE POSITIONS (Cumulative)</b>	<u>0</u>	<u>      </u>	<u>      </u>	<u>      </u>	<u>      </u>

Is Item Included in Current Budget? Yes X No         
 Does this item include the use of federal funds? Yes X No       

Budget Account No.: Fund 1101 Department 820 Unit 1431 Object 8201  
 Program       

**B. Recommended Sources of Funds/Summary of Fiscal Impact:**

Approval of this agenda item will appropriate budget in Community Development Block Grant funds to reimburse FDO via interdepartmental transfer for the Lake Lytal Park Basketball Project in the amount of \$221,120.

**C. Departmental Fiscal Review:** \_\_\_\_\_

**III. REVIEW COMMENTS**

**A. OFMB Fiscal and/or Contract Development and Control Comments:**

Sean Pines 4/20/18  
 OFMB  
 4/25/18 4/25

A. J. Jacobson 5/17/18  
 Contract Development and Control  
 5/17/18 Tu

**B. Legal Sufficiency:**

Yolanda C. Allen 5/8/18  
 Assistant County Attorney

**C. Other Department Review:**

Eric Cell  
 Department Director

Received

APR 11 2018

HES FISCAL DEPT

**PALM BEACH COUNTY  
INTER-OFFICE MEMORANDUM**

**DATE:** April 11, 2018  
**TO:** Facilities Development & Operations  
**FROM:** Jonathan B. Brown, Director  
Department of Housing & Economic Sustainability  
**RE:** LAKE LYTAL PARK BASKETBALL COURT  
BUDGET AVAILABILITY STATEMENT - REVISED

This represents our Budget Availability Statement (BAS) for the referenced project as follows:

Budget Account No:	Amount	Purpose
Fund <u>1101</u> Dept. <u>143</u> Org <u>1431</u> Obj <u>8210</u> Program Code/Period _____	\$221,120.00	Construction
//////////////////////////////////// Total	\$ 221,120.00	////////////////////////////////////

Funds for this project will not be available until after May 4, 2018.

If you require any further information on the above, please contact Bud Cheney Manager, CIREIS Section at 233-3691.

*Jonathan Brown* 4/13/18  
Jonathan B. Brown  
Director  
*JB*  
4-12-18

S:\CapImprv\BAS\_DES.

*Bud*  
4-11-18

**ATTACHMENT 1**

18-0634

BOARD OF COUNTY COMMISSIONERS  
PALM BEACH COUNTY, FLORIDA  
BUDGET TRANSFER

Page 1 of 1  
BGEX-143-041218000001182

FUND 1101 - Housing and Community Development

Use this form to provide budget for items not anticipated in the budget.

ACCOUNT NUMBER	ACCOUNT NAME	ORIGINAL BUDGET	CURRENT BUDGET	INCREASE	DECREASE	ADJUSTED BUDGET	EXPENDED/ ENCUMBERED April 12, 2018	REMAINING BALANCE
<b>EXPENDITURES</b>								
143-1431-8101	Contributions -Other Government Agency	5,000,000	5,000,000	0	221,120	4,778,880	848,594	3,930,286
820-1431-9204	Transfer to Public Bldg Imprv Fund 3804	0	640,000	221,120		861,120		861,120
<b>TOTAL EXPENDITURES</b>				221,120	221,120			

Department of Housing and Economic Sustainability  
INITIATING DEPARTMENT/DIVISION  
Administration/Budget Department Approval  
OFMB Department - Posted

Signatures  
Jonathan Brown  
[Signature]

Date  
4/12/18  
[Signature]

By Board of County Commissioners  
At Meeting of :  
May 15, 2018  
Deputy Clerk to the  
Board of County Commissioners

18-0633

**BOARD OF COUNTY COMMISSIONERS  
PALM BEACH COUNTY, FLORIDA  
BUDGET AMENDMENT**

**PUBLIC BUILDING IMP FUND**

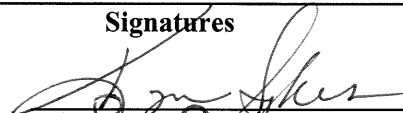
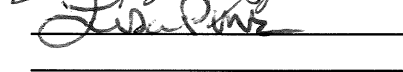
3804

BGEX-410-041718-1190

BGRV-410-041718-398

ACCT.NUMBER	ACCOUNT NAME	ORIGINAL BUDGET	CURRENT BUDGET	INCREASE	DECREASE	ADJUSTED BUDGET	EXPENDED/ ENCUMBERED	REMAINING BALANCE
<b><u>REVENUES</u></b>								
411 B649	8015 - Tr Fr HCD Fd 1101	0	0	221,120		221,120		
	<b>Total Receipts and Balances</b>	<b>53,328,323</b>	<b>49,305,578</b>	<b>221,120</b>	<b>0</b>	<b>49,526,698</b>		
<b><u>EXPENDITURES</u></b>								
<u>Program Reach Trans</u>								
411 B649	4907 - Building Improvemts Noncapita	0	0	221,120		221,120		
	<b>Total Appropriations &amp; Expenditure</b>	<b>53,328,323</b>	<b>49,305,578</b>	<b>221,120</b>	<b>0</b>	<b>49,526,698</b>		

INITIATING DEPARTMENT/DIVISION  
Facilities Development & Operations  
Administration/Budget Department Approval  
OFMB Department - Posted

Signatures	Date
	4/17/18
	4/26/18

By Board of County Commissioners  
At Meeting of  
15-May-18  
Deputy Clerk to the  
Board of County Commissioners

**WORK ORDER  
ANNUAL CONTRACT # ENG2017055**

**PROJECT NAME:** LAKE LYTAL PARK BASKETBALL COURT REPLACEMENT  
**DEPARTMENT:** PARKS & RECREATION DEPARTMENT  
**WORK ORDER NO:** PR 2018012  
**BUDGET ACCOUNT NO:** SEE ATTACHED BAS

**DATE:** 4/12/2018

**CONTRACTOR NAME:** Wynn & Sons Environmental Construction Co. Inc.

The SBE participation committed for the project by the Contractor is 100% overall.

The estimated SBE participation for this Work Order is 100%.

The total SBE participation for the entire contract is 85% to date.

**RESOLUTION NUMBER:** R2016-0231

**SCOPE OF WORK:** Wynn & Sons will perform the following (per Drawings "Lake Lytal Park CDBG Basketball Court Renovation" 3 sheets dated 4/10/2018):


- Excavation and removal of old asphalt court
- Finish grading
- Install welded concrete wire mesh
- Install rebar reinforced footer on west side for service entrance
- Installation of concrete and finishing of court
- After curing time, striping will be performed

**PROJECT LOCATION:** 3645 Gun Club Road, West Palm Beach, FL 33406

**DISTRICT:** #2

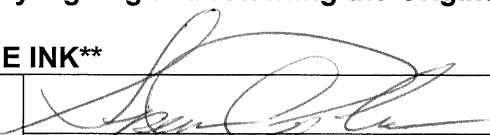
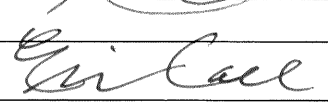
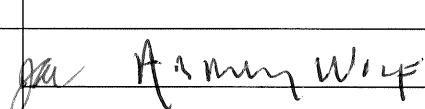
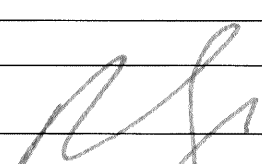
**AMOUNT OF WORK ORDER SHALL NOT EXCEED \$ 221,120.00**

**Beginning** 5/16/18 **and shall be completed by** 7/20/18

APPROVED AS TO FORM  
AND LEGAL SUFFICIENCY  
  
COUNTY ATTORNEY

Please indicate your receipt of this Work Order by signing and returning the Original.

**APPROVED SIGNATURES: \*\*PLEASE USE BLUE INK\*\***

<b>Palm Beach County Project Manager</b> Spencer Palmer, Construction Coordinator Parks & Recreation Department	 Date <u>4/13/18</u>
<b>Eric Call, Director</b> Parks & Recreation Department	 Date <u>4/17/18</u>
<b>Audrey Wolf, Director</b> Facilities Development & Operations Dept.	 Date <u>4/21/18</u>
<b>Melissa McKinlay, Mayor</b> Board of County Commissioners	 Date
<b>Contractor</b> Wynn & Sons Environmental Construction Company, Inc	 Date <u>4/13/18</u>

WYNN & SONS ENVIRONMENTAL CONSTRUCTION CO. INC.

WEST PALM BEACH, FL. 33411

# Estimate

Date	Estimate #
3/15/2018	2580

BOARD OF COUNTY COMMISSIONERS  
 PALM BEACH COUNTY FINANCE DEPT  
 PO BOX 4036  
 WEST PALM BEACH, FL 33402-4036  
 CONTRACT 2017-055

Ship To
PARKS & RECREATION MR. PALMER LAKE LYTAL PARK BASKETBALL COURT

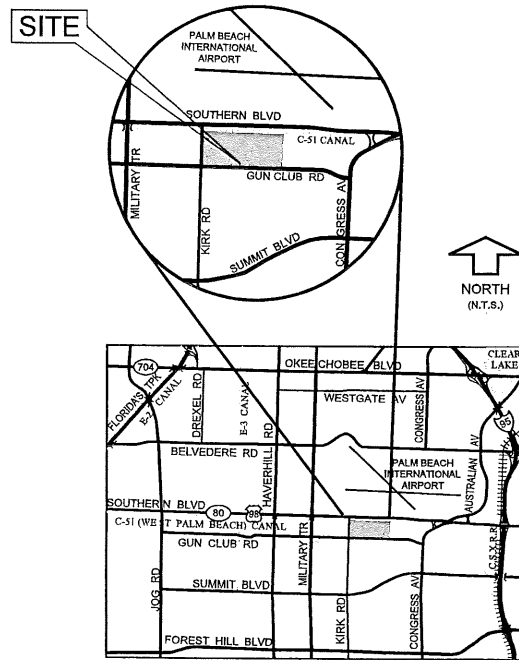
Project

Item	Description	Qty	Rate	Total
F-019	REMOVE EXISTING ASPHALT (FULL DEPTH) PER SY	2,640	6.00	15,840.00
F-014	EXCAVATION PER CY	440	10.00	4,400.00
F-016	FINISH GRADING PER SY	2,640	10.00	26,400.00
F-050	6" CONCRETE PATHWAY (OR DRIVEWAY) 35 SY OR GREATER PER SY	2,640	65.00	171,600.00
F-091	TRAFFIC PAINT (ALL WIDTHS & COLORS) PER SF	480	6.00	2,880.00
	WYNN & SONS AGREES TO SUPPLY AND INSTALL WIRE WELDED FABRIC IN THE NEW BASKETBALL COURT AREA AT NO ADDITIONAL CHARGE TO PBC			
<b>Total</b>				\$221,120.00

Phone # 561-686-6077 Fax # 561-686-2433 rickatwynnandsons@comcast.net

# PALM BEACH COUNTY PARKS & RECREATION DEPARTMENT LAKE LYTAL PARK CDBG BASKETBALL COURT RENOVATION

PROJECT # 2018-012



LOCATION MAP  
N.T.S.



BOARD OF COUNTY COMMISSIONERS

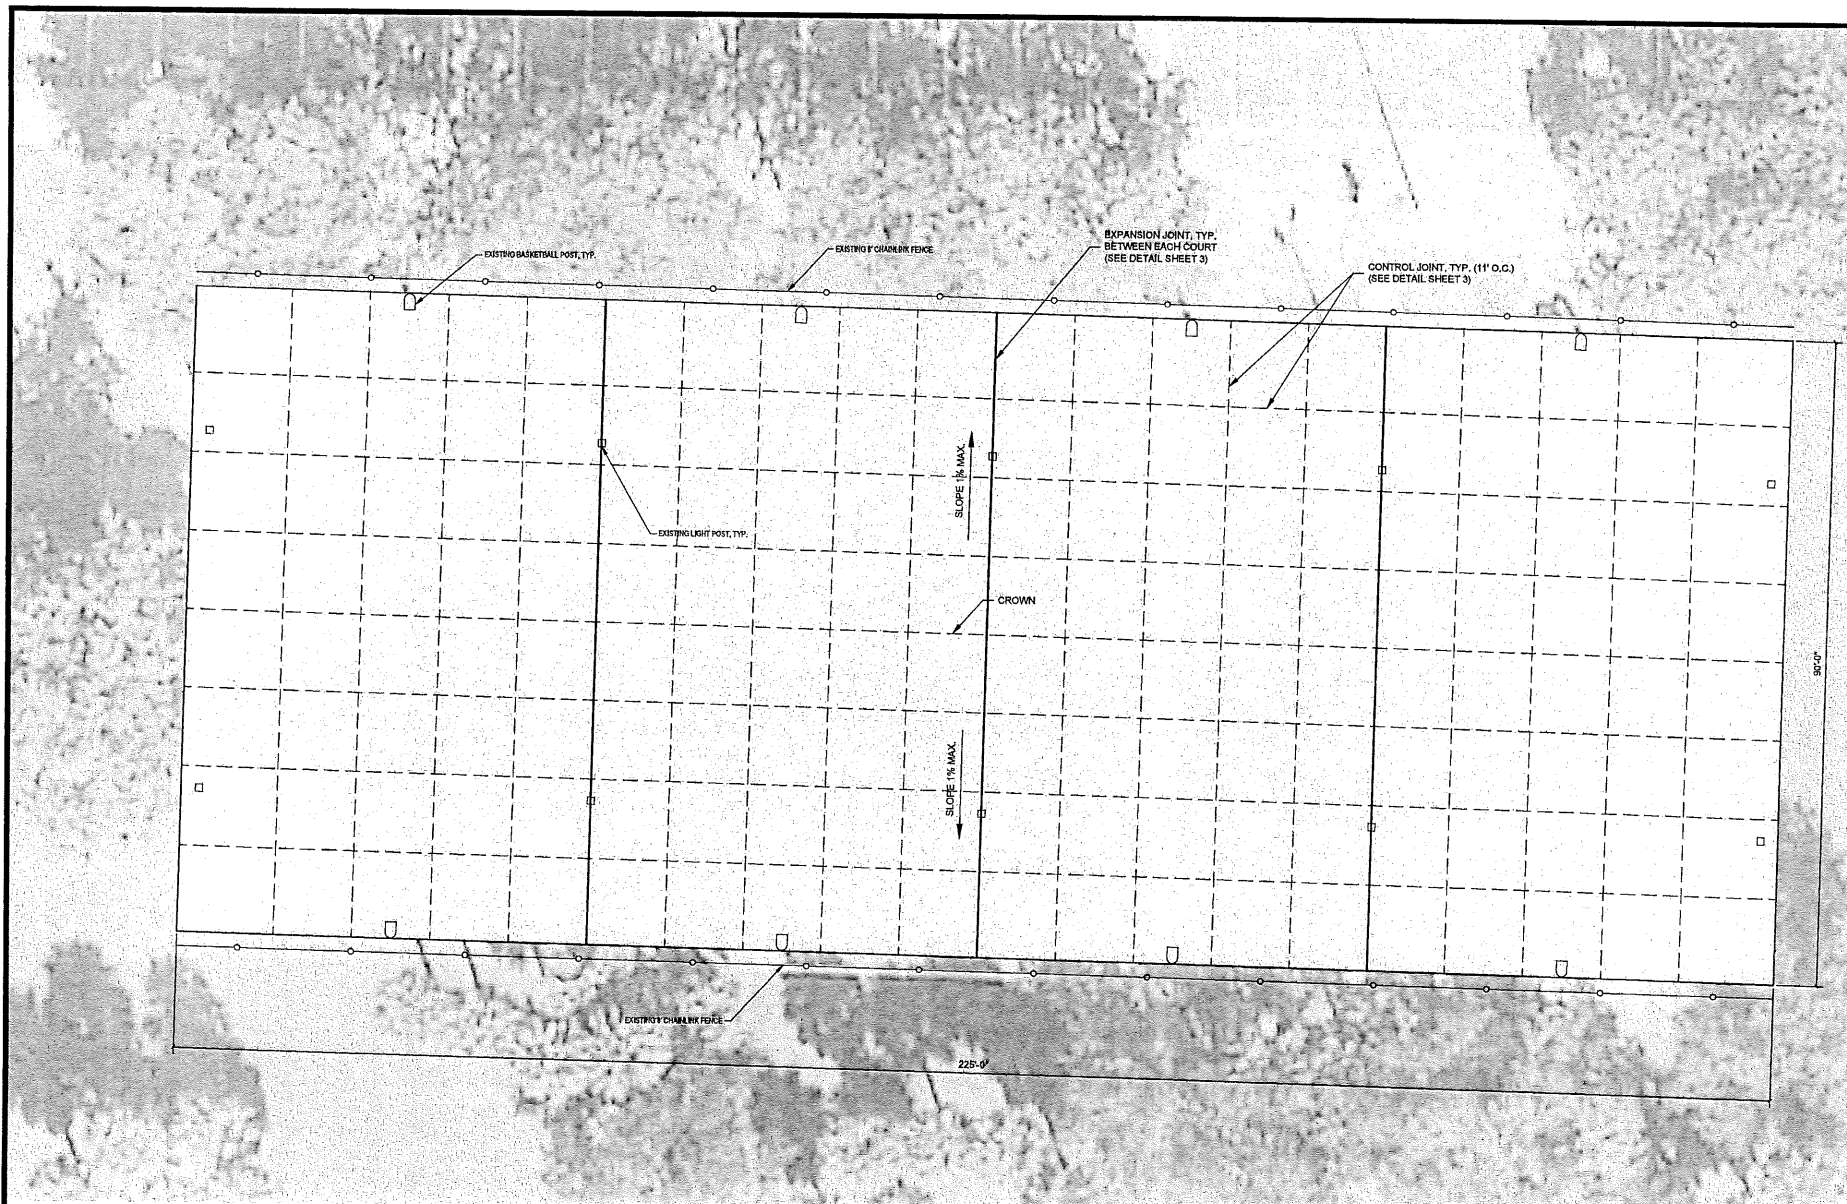
DISTRICT 1	HAL R. VALECHE
DISTRICT 2	PAULETTE BURDICK
DISTRICT 3	DAVE KERNER
DISTRICT 4	STEVEN L. ABRAMS
DISTRICT 5	MARY LOU BERGER
DISTRICT 6	MELISSA MCKINLAY, MAYOR
DISTRICT 7	MACK BERNARD, VICE MAYOR

INDEX

- COVER
- 1. SITE PLAN
- 2. STRIPING PLAN
- 3. DETAILS

April, 2018





NOTES:  
 1. NEW CONCRETE TO BE CENTERED ON EXISTING POSTS, SEE SHEET 3 FOR DETAILS.  
 2. CONTROL JOINTS TO START FROM CENTER OF CONCRETE SLAB @ 11' O.C.

LEGEND  
 [Symbol] NEW CONCRETE (20,250 SF)  
 REMOVE EXISTING ASPHALT BASKETBALL COURTS (20,250 SF)

**811** Know what's below. Call before you dig.



PALM BEACH COUNTY  
 PARKS & RECREATION DEPARTMENT  
 PROJECT #: 2018-012  
 DESIGNED BY: C. PRANCORIN  
 DRAWN BY: M. GUILLOTTE  
 DATE: 4/10/2018  
 PRINTED: 4/10/2018  
 FILE NAME: LYL CDBG BASKETBALL COURT RENOVATIONS.DWG

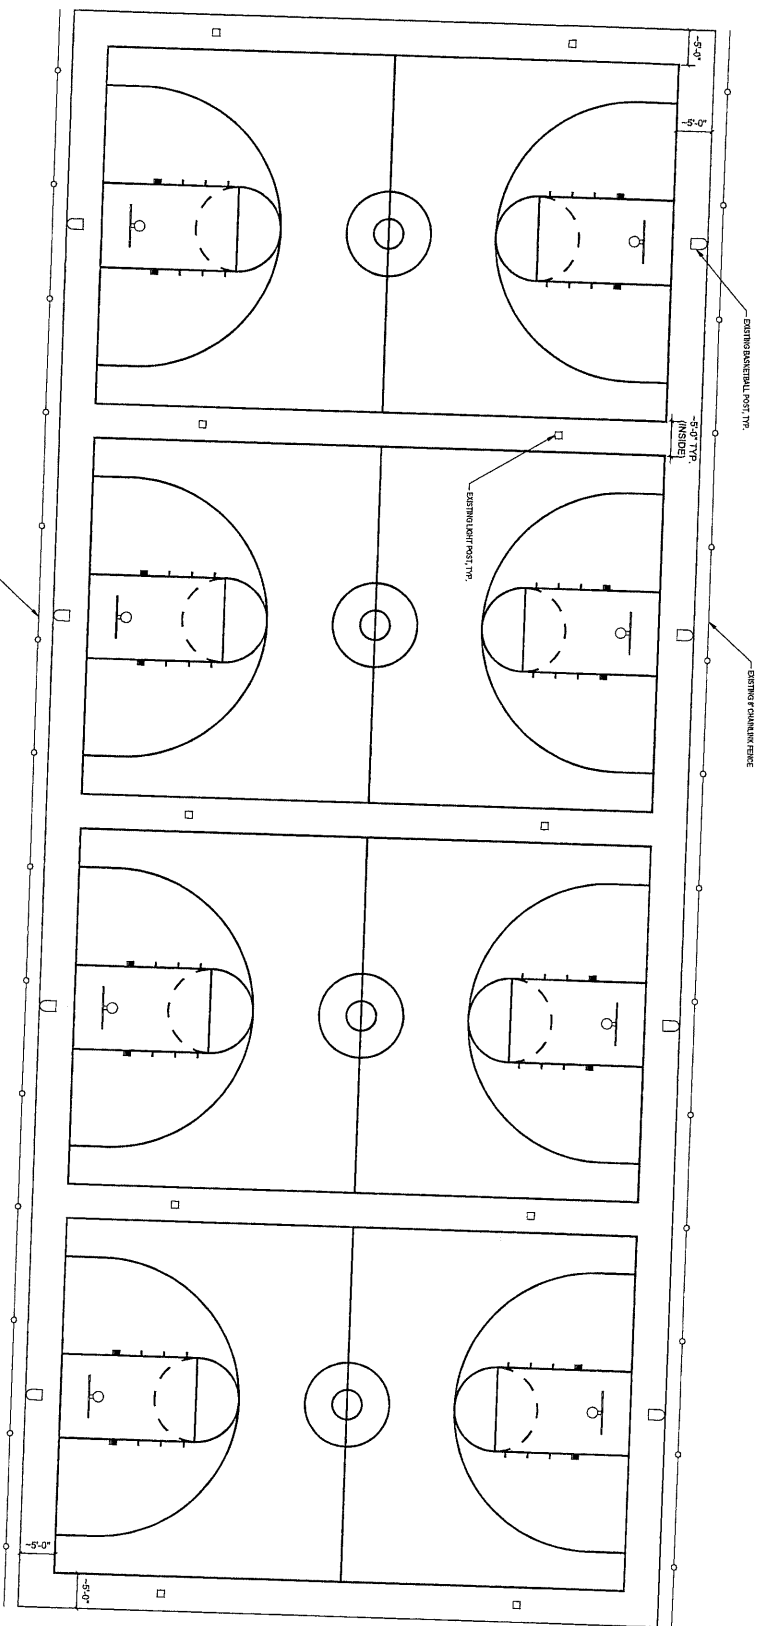
LAKE LYTAL PARK  
 CDBG BASKETBALL COURT  
 RENOVATION  
 SITE PLAN

REVISIONS





1" = 16'

SHEET NO.  
 1 OF 3



NOTE:  
NEW STRIPING TO BE CENTERED  
ON EXISTING POSTS. SEE SHEET 3  
FOR DETAILS.

**811**  
Know what's below.  
Call before you dig.

 NORTH	 0 5 10 FEET
SHEET NO. <b>2 OF 3</b>	

## LAKE LYTAL PARK CDBG BASKETBALL COURT RENOVATION STRIPING PLAN

REVISIONS

PALM BEACH COUNTY PARKS & RECREATION DEPARTMENT		APPROVED BY:  B. HAMILTON
PROJECT #: 2018-012 DESIGNED BY: C. FRANCKUN DRAWN BY: N. OUELLETTE DATE: 4/19/2018 PRINTED: 4/10/2018		
FILE NAME: LKL CDBG BASKETBALL COURT RENOVATION.DWG		





PALM BEACH COUNTY  
PARKS & RECREATION DEPARTMENT

APPROVED BY:

B. HAMILTON

PROJECT #: 2018-012

DESIGNED BY: C. FRANKLIN

DRAWN BY: N. OUELLETTE

DATE: 4/10/2018

PRINTED: 4/10/2018

FILE NAME: LAL CDBG BASKETBALL COURT RENOVATION.DWG

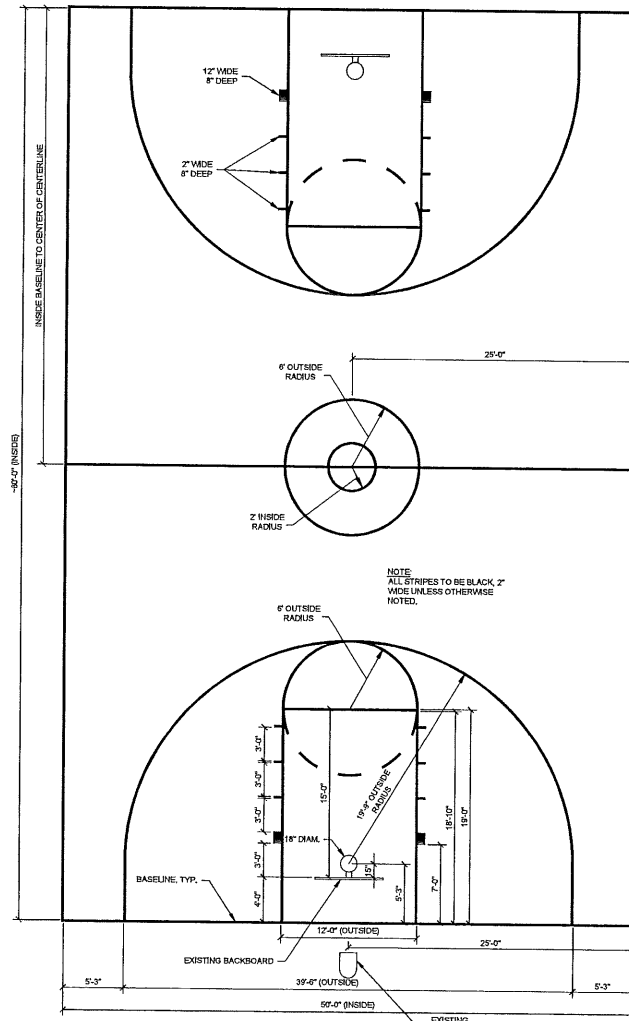
LAKE LYTAL PARK  
CDBG BASKETBALL COURT  
RENOVATION  
BASKETBALL DETAILS

REVISIONS

SCALE: AS SHOWN

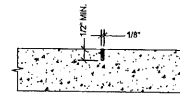
SHEET NO.

3 OF 3

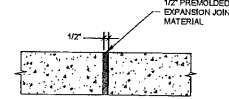


NOTE:  
BASE EACH BASELINE LOCATION ON  
LOCATION OF EXISTING BACKBOARDS,  
WHICH WILL DETERMINE CENTERLINE  
LOCATION.

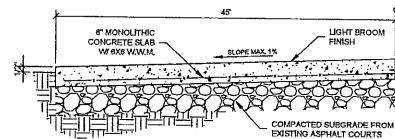
BASKETBALL COURT STRIPING DETAIL  
N.T.S.



TYPICAL CONTROL JOINT



TYPICAL EXPANSION JOINT



BASKETBALL COURT SECTION  
N.T.S.



ANNUAL CONTRACT

STATE OF FLORIDA )

) SS

COUNTY OF PALM BEACH )

R 2016 40231

This Contract, made this    day of MAR 01 2015, A.D. 2016, by and between PALM BEACH COUNTY, a Political Subdivision of the State of Florida, (hereinafter "County"), and Wynn & Sons Environmental Construction Co., Inc. of West Palm Beach, Florida, and their heirs, executors, administrators and assigns, (hereinafter "Contractor"):

WITNESSETH: The Contractor agrees with the County, for the consideration herein mentioned at their own proper cost and expense to do all the work and furnish all necessary labor, materials, equipment, machinery, tools, apparatus, services, state workmen's compensation and unemployment compensation taxes incurred in the performance of the contract, for the:

ANNUAL PATHWAY AND MINOR CONSTRUCTION CONTRACT (FEDERALIZED), PROJECT NO. 2015056

IN THE AMOUNTS specified in work orders which may be issued by the County. The County is not required to issue any work orders hereunder. The total value of work orders issued under this Contract shall not exceed One Million, Two Hundred Fifty Thousand Dollars (\$1,250,000.00) except as may be increased according to Section 9-11 of the Contract Specifications.

The Contractor further agrees for the consideration herein mentioned to commence the work with adequate forces and equipment within five (5) working days of the work order being issued for a specific project. After commencement of the work, the work order shall be properly dispatched toward completion, to the satisfaction of the Engineer, and shall be fully complete within the time limit specified in the work order. Should the time limit for completion of the work order exceed the expiration date of the contract, the work order work will continue to completion and the Contractor shall ensure that Bonding and Insurance coverage do not expire until all work orders issued prior to the expiration of this Contract are complete and accepted. It is understood and agreed that the time limit for completion of said work is the essence of the contract and should the Contractor fail to complete the work within the time limit, it is agreed that for such calendar day that any work provided for in these Contract Documents shall remain incomplete after the time limit has expired, including any official extension of the time limit; the sum per day given in the contained schedules shall be deducted from monies due the Contractor, not as a penalty, but as liquidated damages and added expense for supervision.

The Contractor shall take into account all contingent work which has to be done by other parties arising from any cause whatsoever, and shall not plead his want of knowledge of such contingent work as an excuse for delay in his work, or for its non-performance.

IN WITNESS WHEREOF, the parties have caused this Contract to be executed and sealed the day and year first written above.

ATTEST:

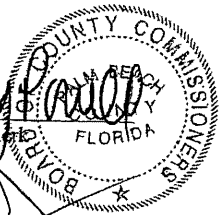
SHARON R. BOCK,  
Clerk & Comptroller


R201640231


MAR 01 2015

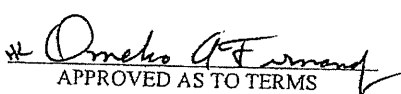
PALM BEACH COUNTY, FLORIDA, a  
Political Subdivision of the  
State of Florida

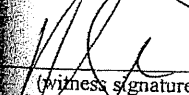
BOARD OF COUNTY COMMISSIONERS

By:   
Deputy Clerk  


By:   
Mary Lou Berger, Mayor

  
APPROVED AS TO FORM  
AND LEGAL SUFFICIENCY

  
APPROVED AS TO TERMS  
AND CONDITIONS

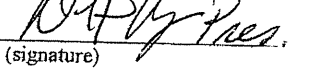
  
(witness signature)

Wynn & Sons Environmental Construction Co. Inc.  
(Corporate Name)

Richard Vaize  
(witness name printed)

a Florida corporation  
(insert state of incorporation)

\_\_\_\_\_  
(witness signature)

By:   
(signature)

\_\_\_\_\_  
(witness name printed)

DAVID P. WYNN  
(print signatory's name)

Its PRESIDENT  
(print title)

1-5-16  
(date)

\_\_\_\_\_  
(Corporate Seal)

CONTRACT PERFORMANCE BOND

BY THIS BOND, we, Wynn & Sons Environmental Construction Company, Inc., as Principal and Westchester Fire Insurance Company, a Corporation, as Surety, whose address is P. O. Box 1000, Philadelphia, PA 19106, are bound to the Palm Beach County Board of County Commissioners, hereinafter called COUNTY, for the sum of \$ 250,000.00, for payment of which we bind ourselves, our heirs, personal representatives, successors, and assigns, jointly and severally.

THE CONDITION OF THIS BOND is that if Principal:

1. Performs the Contract dated \_\_\_\_\_, 20\_\_ between Principal and COUNTY, for construction of Annual Pathway and Minor Construction Contract (Federalized), Contract No. 2015056, the Contract being made a part of this bond by reference, in the time and in the manner prescribed in the Contract and;
2. Pays COUNTY all loss, damages, expenses, costs, and attorney's fees, including appellate proceedings, the COUNTY sustains because of a default by Principal under the Contract and;
3. Performs the guarantee of all-work and materials furnished under the Contract for the time specified in the Contract;

then this bond is void; otherwise it remains in full force. Whenever Principal shall be, and declared by COUNTY to be in default under the Contract, the COUNTY having performed COUNTY'S obligations thereunder, the Surety may promptly remedy the default or shall promptly:

- (1) Complete the Contract in accordance with its terms and conditions; or
- (2) Obtain a bid or bids for completing the Contract in accordance with its terms and conditions, and upon determination by Surety of the lowest responsible bidder, or, if the COUNTY elects, upon determination by the COUNTY and the Surety jointly of the lowest responsible bidder, arrange for a contract between such bidder and COUNTY, and make available as the work progresses (even though there should be a default or a succession of defaults under the Contract or Contracts of completion arranged under this Paragraph) sufficient funds to pay the costs of completion, less the balance of the Contract price; but not exceeding, including other costs and damages for which the Surety may be liable hereunder, the amount set forth in the first paragraph hereof. The term "balance of the Contract price" as used in this paragraph, shall mean the total amount payable by COUNTY to Principal under the Contract and any amendments thereto, less the amount properly paid by COUNTY to Principal.

Any changes in or under the Contract Documents and compliance or noncompliance with any formalities connected with the Contract or the changes does not affect Surety's obligation under this bond. Any increase in the total contract amount as authorized by the COUNTY shall accordingly increase the Surety's obligation by the same dollar amount of said increase. The Principal shall be responsible for notification to Surety of all such changes.

Surety expressly acknowledges its obligations and liabilities for liquidated damages suffered by COUNTY under the provisions of the Contract Documents.

See subsection (2) of Section 255.05, Florida Statutes as amended for the notice and time limitations for claimants.

Dated on \_\_\_\_\_, 20\_\_

PRINCIPAL: Wynn & Sons Environmental Construction Company, Inc.

By: WPH Pres.  
Signature

President  
Title

[Signature]  
Attest as the signature of Principal  
[Signature]  
Title

(SEAL)

Address: 7268 Belvedere Road  
West Palm Beach, Florida 33411

SURETY: Westchester Fire Insurance Company

By: [Signature]  
Signature

Joseph D. Johnson, Jr., Attorney-in-Fact  
Title Florida Resident Agent

JoAnn H. Bebout  
Attest as the signature of Surety

JoAnn H. Bebout, Asst. Secretary  
Title

(SEAL)

Address: 801 N. Orange Ave., Suite 510  
Orlando, Florida 32801

NOTE: Date of Bond must not be prior to date of Contract. If Contractor is a Partnership, all partners must execute bond.

IMPORTANT: Surety companies executing bonds must appear and remain on the U.S. Treasury Department's most current list (Federal Register), during construction, guarantee and warranty periods, and be authorized to transact business in the State of Florida.

CONTRACT PAYMENT BOND

BY THIS BOND, WE, Wynn & Sons Environmental Construction Company, Inc., as Principal and Westchester Fire Insurance Company, a Corporation, as Surety, whose address is P. O. Box 1000, Philadelphia, PA 19106, are bound to the Palm Beach County Board of County Commissioners, hereinafter called COUNTY, in the sum of \$ 250,000.00, for payment of which we bind ourselves, our heirs, personal representatives, successors, and assigns, jointly and severally.

THE CONDITION OF THIS BOND is that if Principal:

1. Promptly makes payment to all claimants and lienors supplying Principal with labor, materials and suppliers, used directly or indirectly by Principal in the prosecution of the work provided for in the Contract dated \_\_\_\_\_, 20\_\_\_\_, between Principal and COUNTY for construction of Annual Pathway and Minor Construction Contract (Federalized), Contract No. 2015036, the Contract being made a part of this bond by reference, in the time and in the manner prescribed in the Contract, and;
2. Pays COUNTY all losses, damages, expenses, costs, and attorney's fees, including appellate proceedings, the COUNTY sustains because of a default by Principal under the Contract;

then this bond is void; otherwise it remains in full force.

Any changes in or under the Contract Documents and compliance or noncompliance with any formalities connected with the Contract or the changes, does not affect Surety's obligation under this bond. Any increase in the total contract amount as authorized by the COUNTY shall accordingly increase the Surety's obligation by the same dollar amount of said increase. The Principal shall be responsible for notification to Surety of all such changes.

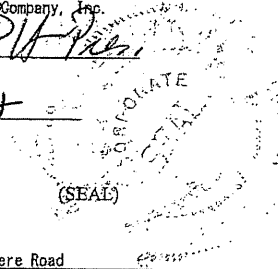
See Section 713.23, Florida Statutes as amended for the notice and time limitations for claimants.

Dated on \_\_\_\_\_, 2015

PRINCIPAL: Wynn & Sons Environmental Construction Company, Inc.

By: [Signature]  
Signature

President  
Title



Attest to the signature of Principal

Title

Address: 7268 Belvedere Road

West Palm Beach, Florida 33411

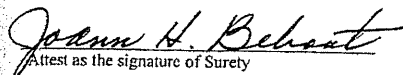


Westchester Fire  
SURETY: Insurance Company

By: 

Signature

Joseph D. Johnson, Jr., Attorney-in-Fact  
Title Florida Resident Agent

  
Attest as the signature of Surety

JoAnn H. Bebout, Asst. Secretary  
Title

(SEAL)

Address: 801 N. Orange Ave., Suite 510  
Orlando, Florida 32801

NOTE: Date of Bond must not be prior to date of Contract. If Contractor is a Partnership, all partners must execute bond.

IMPORTANT: Surety companies executing bonds must appear and remain on the U.S. Treasury Department's most current list (Federal Register), during construction, guarantee and warranty periods, and be authorized to transact business in the State of Florida.

**Summary of Certificates**

**This report displays detailed Certificate of Insurance information for a selected Insured. Any items shown in red are deficient.**

Thursday, May 03, 2018

- [Simple View](#)
- [Certificate Images](#)
- [Documents](#)
- [Call Log](#)

Insured: Wynn & Sons Environmental Construction Co. Inc. Insured ID: R20160231-PBC

Status: **Compliant**

ITS Account Number: **PLC2436**

Project(s): **Palm Beach County - Engineering Roadway Production**

Insurance Policy	Required	Provided	Override
<u>General Liability</u>	Per Project	Per Project	
<b>Expiration: 5/3/2019</b>			
General Aggregate:	\$1,000,000	\$3,000,000	
Products - Completed Operations Aggregate:	\$1,000,000	\$3,000,000	
Personal And Advertising Injury:	\$1,000,000	\$1,000,000	
Each Occurrence:	\$1,000,000	\$1,000,000	
Fire Damage:	\$0	\$0	
Medical Expense:	\$0	\$0	
<u>Automobile Liability</u>		<b>Any Auto</b>	
<b>Expiration: 5/2/2019</b>			
	All Owned Autos	not provided	X
	Hired Autos	not provided	X
	Non-Owned Autos	not provided	X
Combined Single Limit:	\$1,000,000	\$1,000,000	
<u>Workers Compensation/Employers Liability</u>	<b>WC Stat. Limits</b>	<b>WC Stat. Limits</b>	
<b>Expiration: 7/3/2018</b>			
Each Accident:	\$100,000	\$1,000,000	
Disease - Policy Limit:	\$500,000	\$1,000,000	
Disease - Each Employee:	\$100,000	\$1,000,000	

Notifications ([Show All](#))

**The following letters were issued:**

**Apr 03 2018 - Renewal Letter**

Do you have an updated Certificate? Click the button below to submit a Certificate.

Certificate Submittal