

PALM BEACH COUNTY
BOARD OF COUNTY COMMISSIONERS
AGENDA ITEM SUMMARY

Meeting Date:	March 3, 2026	<input checked="" type="checkbox"/> Consent	<input type="checkbox"/> Regular
		<input type="checkbox"/> Ordinance	<input type="checkbox"/> Public Hearing
Department:	Engineering and Public Works		
Submitted For:	Parks and Recreation Department		

I. EXECUTIVE BRIEF

Motion and Title: Staff requests motion to approve: Work Order 2022063-223 in the not to exceed amount of \$1,278,332.50 to the Pathway and Minor Construction Contract (Contract), dated March 14, 2023 (R2023-0255), with Wynn & Sons Environmental Construction Company, LLC (Wynn), as amended on December 19, 2023 (R2023-1839), May 7, 2024 (R2024-0428), and June 11, 2024 (R2024-0674), to replace decking and railing on the Juno Beach Pier (Project).




Summary: Per County PPM CW-F-050, this Work Order exceeds the \$300,000 threshold for staff approvals to annual contracts, thus requiring approval from the Board of County Commissioners (BCC). Approval of this Work Order will allow the services necessary to perform the removal and disposal of all elements of the existing decking panels, railings, rail posts, supporting runners, and fasteners, and furnish and install new decking and railing on the Juno Beach Pier. The total area of boardwalk being replaced is 990 linear feet. The Project cost is not to exceed \$1,278,332.50 and shall be completed in 120 days. The Project will be funded using Parks and Recreation Department (Parks) capital funds. Parks will be responsible for the administration of this Work Order. The Contract was presented to the Goal Setting Committee (GSC) on August 3, 2022, and the GSC established an Affirmative Procurement Initiative (API) of a 20% minimum mandatory Small Business Enterprise (SBE) participation. Wynn agreed to 22.51% SBE participation. The SBE participation for this Work Order is 20%. To date, the overall SBE participation for the Contract is 24.80%. District 1 (YBH)

Background and Justification: After reviewing the attached Work Order and finding it in proper order, Parks and the Engineering and Public Works Department recommend BCC approval.

Attachments:

1. Location Map
2. Work Order with Exhibits A, B, C, and Ebix Insurance Compliance

=====

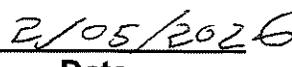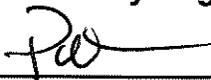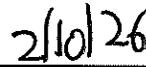Recommended By:		
<i>YB/HRA</i>	County Engineer	Date
Approved By:		
	Deputy County Administrator	Date

II. FISCAL IMPACT ANALYSIS

A. Five Year Summary of Fiscal Impact:

Fiscal Years	2026	2027	2028	2029	2030
Capital Expenditures	\$1,278,333	-0-	-0-	-0-	-0-
Operating Costs	-0-	-0-	-0-	-0-	-0-
External Revenues	-0-	-0-	-0-	-0-	-0-
Program Income (County)	-0-	-0-	-0-	-0-	-0-
In-Kind Match (County)	-0-	-0-	-0-	-0-	-0-
NET FISCAL IMPACT	\$1,278,333	-0-	-0-	-0-	-0-
# ADDITIONAL FTE POSITIONS (Cumulative)	-0-	-0-	-0-	-0-	-0-

Is Item Included in Current Budget? Yes No
 Is this item using Federal Funds? Yes No
 Is this item using State Funds? Yes No

Budget Account No:

Fund 3600 Dept 581 Unit P934 Object 6504

Recommended Sources of Funds/Summary of Fiscal Impact:

Park Improvemt Fund/Juno Beach Pier Repairs

Note: WO# 2022063-223

C. Departmental Fiscal Review: Danny Rauldsing

III. REVIEW COMMENTS

A. OFMB Fiscal and/or Contract Dev. and Control Comments:

Lisa Martin 2/6/2026
 OFMB
 JFA 814
 15 25

Trudi Smith 2/9/2026
 Contract Dev. and Control
 26 2.6.26

B. Approved as to Form and Legal Sufficiency:



[Signature] 2/9/2026
 Assistant County Attorney

C. Other/Department Review:

[Signature]
 Department Director

This summary is not to be used as a basis for payment.

Juno Beach Pier
14775 US Highway 1, Juno Beach, Florida 33408

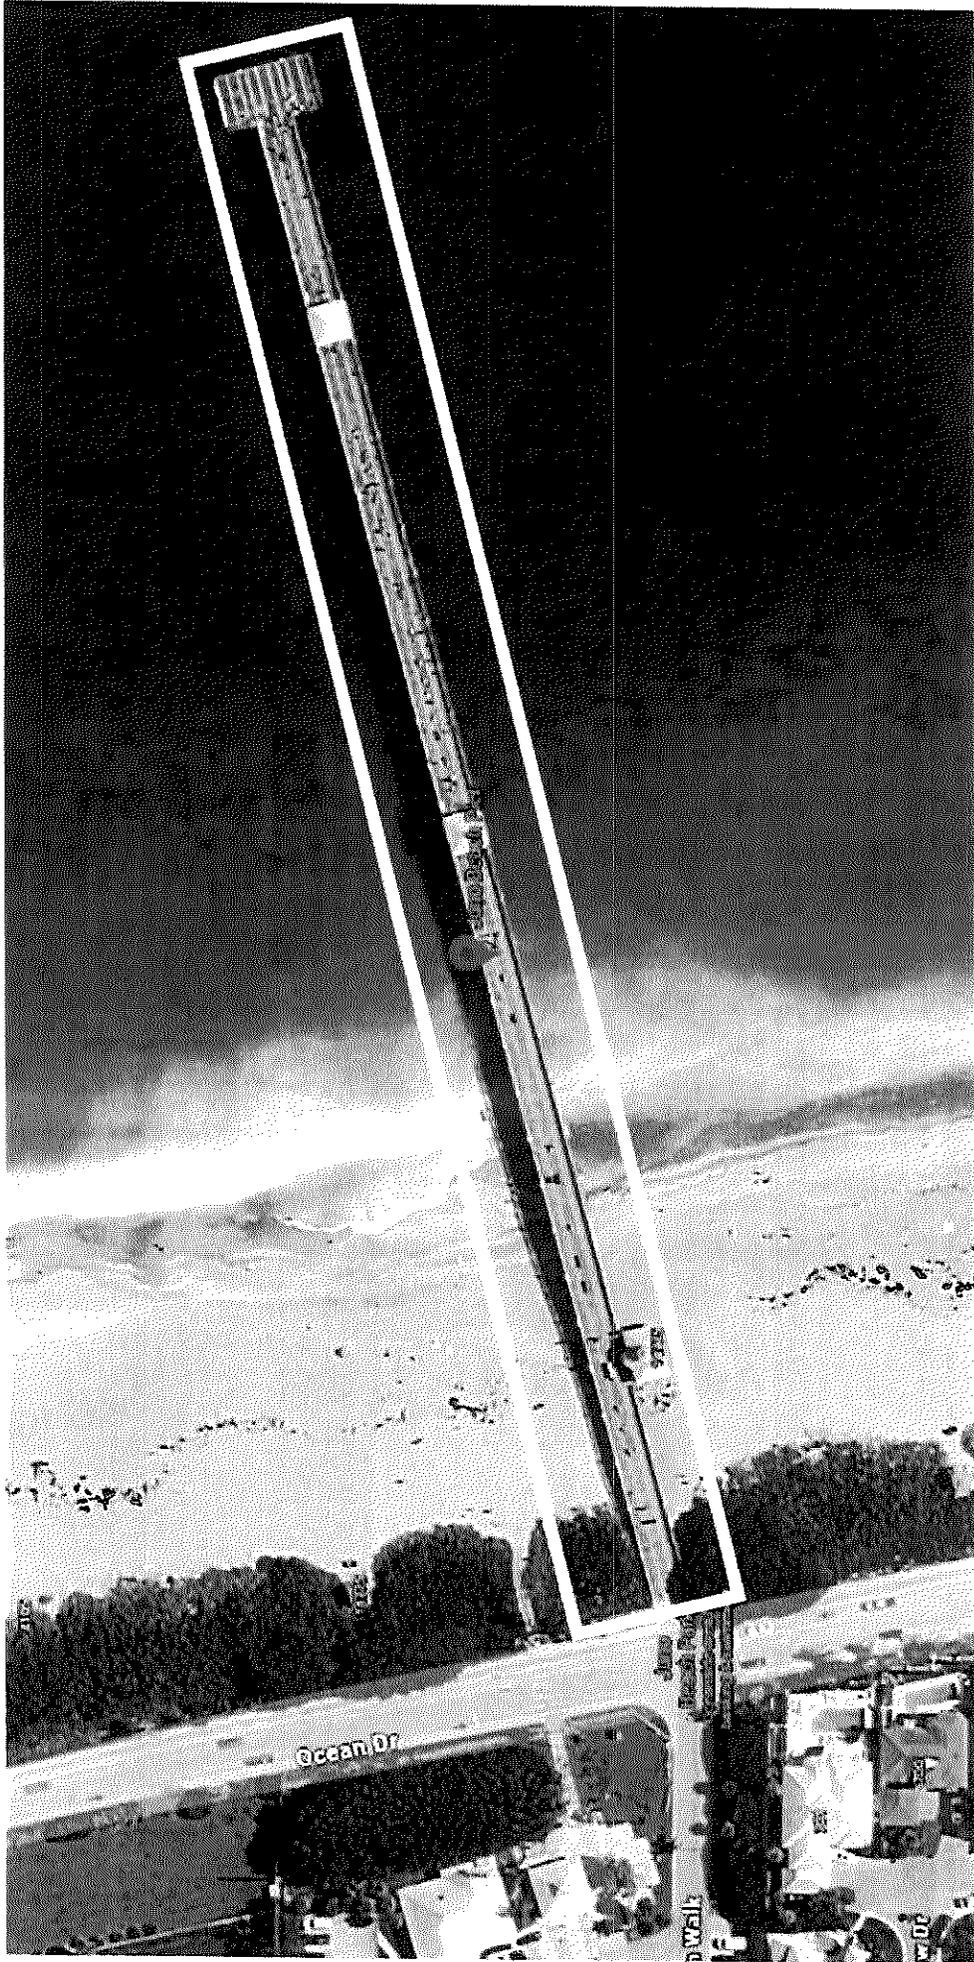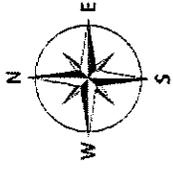

Location Map

WORK ORDER # 2022063-223

**TO THE PATHWAY AND MINOR CONSTRUCTION CONTRACT
BY AND BETWEEN PALM BEACH COUNTY, FLORIDA, AND
WYNN & SONS ENVIRONMENTAL CONSTRUCTION COMPANY, LLC
FOR THE DECKING AND RAILING REPLACEMENT ON THE JUNO BEACH PIER**

This Work Order to the Pathway and Minor Construction Contract (**CONTRACT**) dated March 14, 2023 (R2023-0255) is made and entered into the 3rd day of March, 2026, by and between Palm Beach County, a political subdivision of the State of Florida, by and through its Board of County Commissioners (**COUNTY**) and Wynn & Sons Environmental Construction Company, LLC (**CONTRACTOR**) authorized to do business in the State of Florida, whose Federal I.D. is 65-0301746 (Individually, Party and collectively, Parties).

WITNESSETH

WHEREAS, the **COUNTY** and **CONTRACTOR** entered into the **CONTRACT** on a work order basis on March 14, 2023 (R2023-0255), as amended on December 19, 2023 (R2023-1839), May 7, 2024 (R2024-0428), and June 11, 2024 (R2024-0674); and

WHEREAS, the **COUNTY** desires the **CONTRACTOR** replace the decking and railing on the Juno Beach Pier (**PROJECT**); and

WHEREAS, the **CONTRACTOR** agrees to construct the **PROJECT** in accordance with the terms and conditions of the **CONTRACT**, and as directed and accepted by the Parks and Recreation Department; and

WHEREAS, based on the pricing agreed to in the **CONTRACT**, the Parties agree that a cost not to exceed \$1,278,332.50 is appropriate compensation for the services to be performed by the **CONTRACTOR** to construct the **PROJECT**.

NOW, THEREFORE, THIS INDENTURE WITNESSETH: that for and in consideration of the mutual benefits that flow from each to the other, the Parties hereto agree as follows:

1. The above recitals are true and are incorporated herein.
2. The **CONTRACTOR** agrees to construct the **PROJECT** in accordance with the **CONTRACT**, and as further described in **EXHIBIT A**.
3. The **COUNTY** agrees to pay the **CONTRACTOR** a fee not to exceed \$1,278,332.50 to construct the **PROJECT**. Final payment shall be per documented quantities installed.
4. The following Exhibits are attached to and made a part of this Work Order:
 - a) **EXHIBIT A** - Cost Estimate/Scope
 - b) **EXHIBIT B** - OSBD Schedules 1 and 2
 - c) **EXHIBIT C** - Public Construction Bond

Re: DECKING AND RAILING REPLACEMENT ON THE JUNO BEACH PIER

Work Order: 2022063-223


IN WITNESS WHEREOF, the Board of County Commissioners of Palm Beach County, Florida, has made and executed this Work Order for the PROJECT, pursuant to the CONTRACT as amended, on behalf of the COUNTY, and CONTRACTOR has hereunto set its hand the day and year above written.

OWNER:
Palm Beach County, Florida, a
Political Subdivision of the State
of Florida, by and through its
Board of County Commissioners

By: _____
Sara Baxter, Mayor

CONTRACTOR:
Wynn & Son Environmental Construction
Company, LLC

By: _____
DANIEL R. WYNN
(Printed Name and Title)

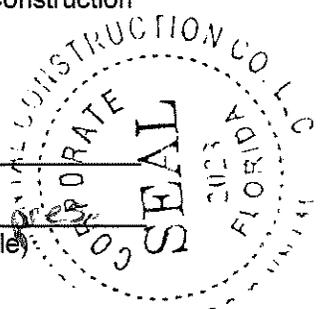

ATTEST:
Michael A. Caruso
Clerk of the Circuit Court & Comptroller

By: _____
Deputy Clerk

SEAL

WITNESS:
By: _____
Rick Wynn
(Printed Name and Title)

CORPORATE SEAL

APPROVED AS TO TERMS
AND CONDITIONS:

By: _____
[Signature]

By: _____
HENRY CONNELLY
(Printed Name and Title)

APPROVED AS TO FORM AND LEGAL
SUFFICIENCY:

By: _____
[Signature]

**WORK ORDER
ANNUAL CONTRACT # 2022063**

PROJECT NAME: Juno Beach Pier Deck Panel and Railing Replacement Project
DEPARTMENT: PARKS & RECREATION DEPARTMENT
WORK ORDER NO: 2022063-223
BUDGET ACCOUNT NO: 3600 581 P934 6504

DATE: 12/31/25

CONTRACTOR NAME: Wynn & Sons Environmental Construction Company, LLC

The SBE participation committed for the annual contract by the Contractor is 22.51 % overall.

The estimated SBE participation for this Work Order is 20 %.

The estimated LOCAL participation for this Work Order is 100 %.

The total SBE participation for the entire annual contract to date is 24.80%

RESOLUTION NUMBER: R2023-0255 (Original Contract) R2024-0675 (Latest Amendment)

The contractor will perform the following:

- Remove decking, rails, and hardware.
- Replace decking, rails, and hardware, per specifications.
- Dispose decking, rails and hardware.

PROJECT LOCATION: 14775 U.S. Highway 1, Juno Beach, Florida 33408

DISTRICT: 1

AMOUNT OF WORK ORDER SHALL NOT EXCEED:1,278,332.50

Start Date 3/16/2026 **Completion within** 120 days

WYNN & SONS ENVIRONMENTAL CONSTRUCTION CO. LLC

7268 BELVEDERE ROAD
WEST PALM BEACH, FL 33411 US
+15616866077
rick.wynnandsons@yahoo.com

EXHIBIT "A"

Estimate

PALM BEACH COUNTY ENGINEERING Palm Beach County pbc annual 2022063	MR RAWLS JUNO PIER DECK FANE REPLACEMENT & RAQILING PANEL REPLACEMENT	ESTIMATE 10640 11/24/2025
--	---	---------------------------------

REF
RICK

ACTIVITY	DESCRIPTION	QTY	RATE	AMOUNT
63-196	SOUTHERN YELLOW PINE LUMBER PER BF	64,735	12.50	809,187.50
63-197	SOUTHERN YELLOW PINE LUMBER (REMOVAL & DISPOSAL) PER BF	64,735	7.00	453,145.00
63-168	3 CY LOADER TIME PER DAY	8	2,000.00	16,000.00

TOTAL



\$1,278,332.50

Accepted

JUNO BEACH PIER DECKING SPECIFICATIONS

EXHIBIT "A"

PURPOSE AND INTENT:

Contractor shall provide pier decking and railing replacement per Contract No. 2022063, as amended by R-2023-1839, R-2024-0428, and R-2024-0674 at Juno Beach Park, located at 14775 U.S. Hwy 1, Juno Beach, FL 33408.


GENERAL:

Work will be performed in a professional manner and in full compliance with all terms, conditions, and specifications outlined in Contract No. 2022063, as amended by R-2023-1839, R-2024-0428, and R-2024-0674.


SCOPE OF WORK:

Perform the removal and disposal of existing decking and railing, and furnish and install new decking and railing, in accordance with the terms and conditions of Contract No. 2022063, as amended by R-2023-1839, R-2024-0428, and R-2024-0674, for the applicable site-specific project.

JUNO BEACH PIER DECKING SPECIFICATIONS

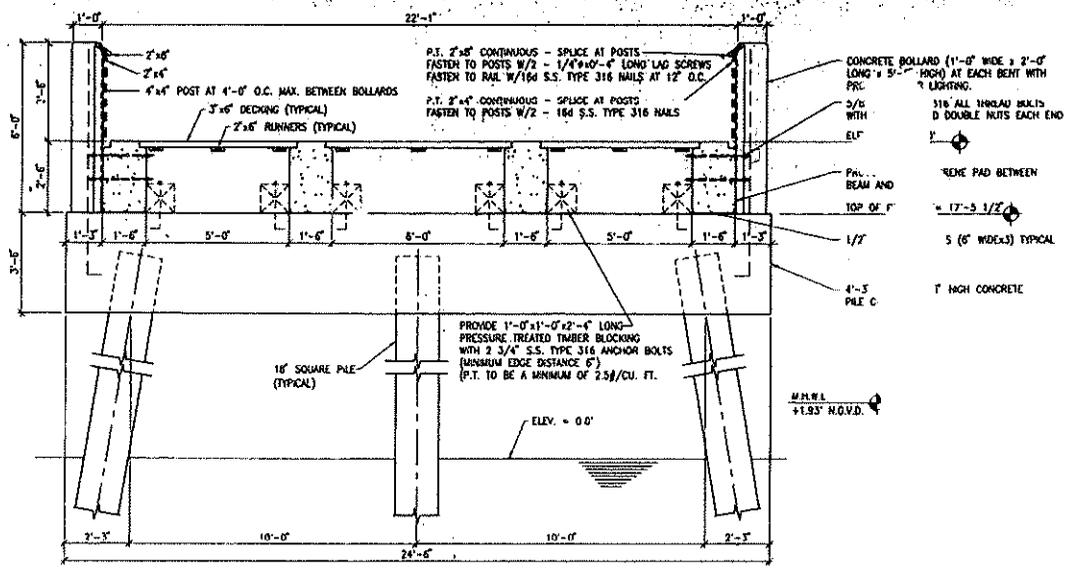


TYPICAL BENT ELEVATION
SCALE: 1/2" = 1'-0"

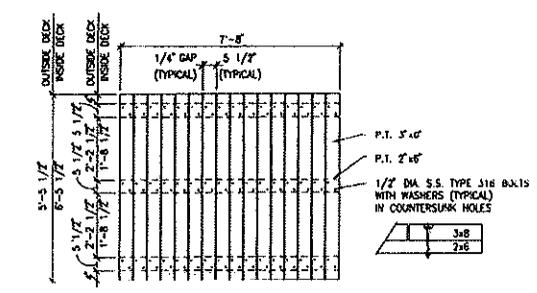


TYPICAL INSIDE DECK UNIT
SCALE: 1/2" = 1'-0"


INSPECTION REQUIRED PRIOR TO POURING ANY AND ALL CONCRETE

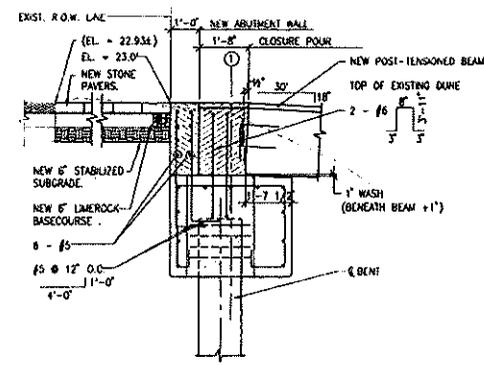

BENT 1 SECTION
SCALE: 1/2" = 1'-0"

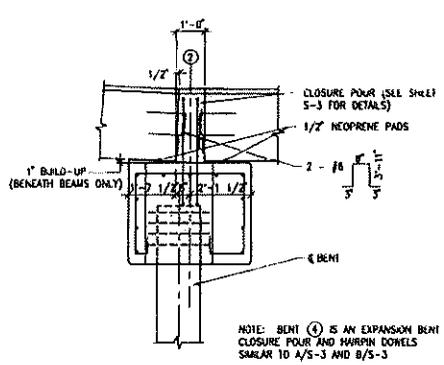


BENTS 2 & 4 SECTION
SCALE: 1/2" = 1'-0"

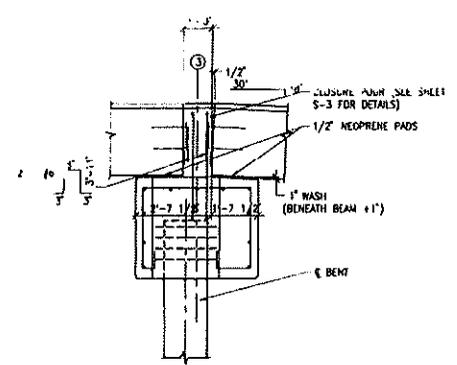

BENT 3 SECTION
SCALE: 1/2" = 1'-0"

NOTE:
ALL HARDWARE TO BE STAINLESS STEEL TYPE 316

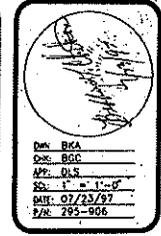

Ralph Hahn and Associates, Inc.
ENGINEERS - ARCHITECTS - CONSULTANTS
500 South Australian Avenue 720 Orlando Plaza
West Palm Beach, FL 33401-5046 (561) 832-2666

TYPICAL BENT ELEVATION

JUNO BEACH FISHING PIER
PALM BEACH COUNTY
FLORIDA
PALM BEACH COUNTY PROJECT NO. 90087

S-2

OSBD LETTER OF INTENT – SCHEDULE 2*

A completed Schedule 2 is a binding document between the Prime Contractor/consultant and a Subcontractor/subconsultant (for any tier) and should be treated as such. All Subcontractors/subconsultants, including any tiered Subcontractors/subconsultants, must properly execute this document. If a Mandatory API goal applies, failure to submit a properly executed Schedule 2 will result in a determination of non-responsiveness to the solicitation. Each properly executed Schedule 2 must be submitted with the bid/proposal.

SOLICITATION/PROJECT NUMBER: 2022-063

SOLICITATION/PROJECT NAME: Juno Beach Pier Deck Panel and Railing Replacement Project

Prime Contractor: Wynn & Sons Environmental Construction Subcontractor: J. Rawn Enterprises, Inc.

(Check box(s) that apply)

SBE Non-SBE Supplier

Date of Palm Beach County Certification (if applicable): 01/12/2022

SBE PARTICIPATION – SBE Primes must document all work to be performed by their own work force on this form. Specify in detail, the scope of work to be performed or items supplied with the dollar amount and/or percentage for each work item. When applicable, identify the line item(s) associated with the service/product being supplied. SBE credit will only be given for the areas in which the SBE is certified. A detailed quote/proposal may be attached to a properly executed Schedule 2 for additional information.

Line Item	Item Description	Unit Price	Quantity/ Units	Contingencies/ Allowances	Total Price/Percentage
	91427 - Carpentry				20%


The undersigned Subcontractor/subconsultant is prepared to self-perform the above-described work in conjunction with the aforementioned project at the following total price or percentage: 20%

If the undersigned intends to subcontract any portion of this work to another Subcontractor/subconsultant, please list the business name and the amount below accompanied by a separate properly executed Schedule 2.

Name of 2nd/3rd tier Subcontractor/subconsultant _____ Price or Percentage: _____

Daniel P. Wynn

Print Name of Prime

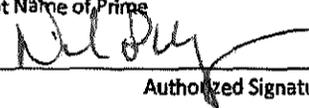By: 

Authorized Signature

Henry Conerly

Print Name


Operations Manager

Title

Date: 12/10/2025

J. Rawn Enterprises, Inc.

Print Name of Subcontractor/subconsultant

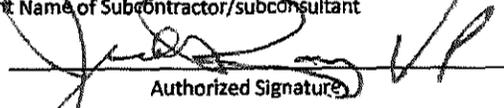By: 

Authorized Signature

Jack Rawn

Print Name

Vice President

Title

Date: 12/10/2025

OSBD SCHEDULE 1*

Exhibit "B" 2 of 2

SOLICITATION/PROJECT/BID NAME: Annual Pathway & Minor Construction

SOLICITATION/PROJECT/BID NO.: 2022-063

SOLICITATION OPENING/SUBMITTAL DATE: 10-11-2022

COUNTY DEPARTMENT: Parks Dept.

Section A

PLEASE LIST THE DOLLAR AMOUNT OR PERCENTAGE OF WORK TO BE COMPLETED BY THE PRIME CONTRACTOR/CONSULTANT* ON THE PROJECT:

NAME OF PRIME RESPONDENT/BIDDER: Wynn & Sons Environmental Construction Co., LLC ADDRESS: 7268 Belvedere Road

CONTACT PERSON: RICK VOLPE

PHONE NO.: 561-797-9452

E-MAIL: rick.wynnandsons@yahoo.com

PRIME'S DOLLAR AMOUNT OR PERCENTAGE OF WORK: 80%

SBE Prime's must include their percentage or dollar amount in the Total Participation line under section B.

Non-SBE

SBE

Section B

PLEASE LIST THE DOLLAR AMOUNT OR PERCENTAGE OF WORK TO BE COMPLETED BY ALL SUBCONTRACTORS/SUBCONSULTANTS ON THE PROJECT BELOW:

Subcontractor/Sub consultant Name	(Check all Applicable Categories)		DOLLAR AMOUNT OR PERCENTAGE OF WORK
	Non-SBE	SBE	
1. J.Rawn Inc.	<input type="checkbox"/>	<input checked="" type="checkbox"/>	<u>20%</u>
2. WYNN & SONS ENVIRONMENTAL CONSTRUCTION CO.LLC	<input checked="" type="checkbox"/>	<input type="checkbox"/>	<u>80 %</u>
3.	<input type="checkbox"/>	<input type="checkbox"/>	_____
4.	<input type="checkbox"/>	<input type="checkbox"/>	_____
5.	<input type="checkbox"/>	<input type="checkbox"/>	_____

(Please use additional sheets if necessary)

Total 100%

Total Bid/Offer Price \$ 1,278,332.50

Total Certified SBE Participation \$ 20%

I hereby certify that the above information is accurate to the best of my knowledge: Rick Volpe

12/10/2025

Manager

Name & Authorized Signature

Title

- Note:**
- The amount listed on this form for a Subcontractor/sub consultant must be supported by price or percentage listed on the properly executed Schedule 2 or attached signed proposal.
 - Only those firms certified by Palm Beach County at the time of solicitation due date are eligible to meet the established OEBO Affirmative Procurement Initiative (API). Please check the applicable box and list the dollar amount or percentage under the appropriate demographic category.
 - Modification of this form is not permitted and will be rejected upon submittal.
 - If a Mandatory API goal applies, failure to submit a properly executed Schedule 2 will result in a determination of non-responsiveness to the solicitation.

PUBLIC CONSTRUCTION BOND

BOND NUMBER: 602-213334-3
BOND AMOUNT: One Million Two Hundred Seventy-Eight Thousand Three Hundred Thirty-Two and 50/100ths (\$1,278,332.50)
CONTRACT AMOUNT: One Million Two Hundred Seventy-Eight Thousand Three Hundred Thirty-Two and 50/100ths (\$1,278,332.50)

CONTRACTOR'S NAME: Wynn & Sons Environmental Construction Co., LLC
CONTRACTOR'S ADDRESS: 7268 Belvedere Road
West Palm Beach, FL 33411
CONTRACTOR'S PHONE: (561)686-6077

SURETY COMPANY: United States Fire Insurance Company
SURETY ADDRESS: 305 Madison Avenue
Morristown, NJ 07962
SURETY PHONE: 973-490-6600

OWNER'S NAME: Palm Beach County
OWNER'S ADDRESS: 2300 North Jog Road, Suite 3W-33
West Palm Beach, FL 33411-2745
OWNER'S PHONE: 561-684-4150

PROJECT NO.: 2022-063
DESCRIPTION OF WORK: Juno Pier Deck Pan Replacement & Railing Panel Replacement

PROJECT LOCATION: Palm Beach County, FL
LEGAL DESCRIPTION: No legal description is available. The best description available is as indicated on the Project Location above.

CG
12.18.25

PUBLIC CONSTRUCTION BOND

This Bond is issued in favor of the County conditioned on the full and faithful performance of the Contract.

KNOW ALL MEN BY THESE PRESENTS: that Contractor (Principal) and Surety, are held and firmly bound unto:

Palm Beach County Board of County Commissioners
301 N. Olive Avenue
West Palm Beach, Florida 33401

As Oblige, herein called County, for the use and benefit of claimant as herein below defined, in the amount of:

\$ 1,278,332.50

for the payment whereof Principal and Surety bind themselves, their heirs, personal representatives, executors, administrators, successors and assigns, jointly and severally, firmly by these presents.

WHEREAS, Principal has by written agreement dated _____, 20____, entered into a Contract with the County for:

Project Name: Juno Pier Deck Pane Replacement & Railing Panel Replacement
Project No.: 2022063
Project Description:
Project Location: Palm Beach County, Florida

in accordance with Design Criteria Drawings and Specifications prepared by:

Name of Engineering/Architectural Firm: TBD
Location of Firm: TBD
Phone: TBD
Fax : TBD

which Contract is by reference made a part hereof in its entirety, and is hereinafter referred to as the Contract.

THE CONDITION OF THIS BOND is that if Principal:

1. Performs the Contract dated _____ between Principal and County for the construction of the project as described above, the Contract being made part of this bond by reference, at the times and in the manner prescribed in the Contract; and
2. Promptly makes payments to all claimants, as defined in Section 255.05, Florida Statutes, supplying Principal with labor, Materials, or supplies, used directly or indirectly by Principal in the prosecution of the Work provided for in the Contract; and
3. Pays County all losses, damages (including liquidated damages), expenses, costs, and attorney's fees, including appellate proceedings, that County sustains because of a default by Principal under the Contract; and
4. Performs the guarantee of all Work and Materials furnished under the Contract for the time specified in the Contract, then this bond is void; otherwise it remains in full force.


PCB-2

Exhibit C
Page 2 of 6


PUBLIC CONSTRUCTION BOND

5. Any changes in or under the Contract Documents and compliance or noncompliance with any formalities connected with the Contract or the changes does not affect Surety's obligation under this bond and Surety waives notice of such changes.
6. The amount of this bond shall be reduced by and to the extent of any payment or payments made in good faith hereunder, inclusive of the payment by Surety of construction liens which may be filed of record against said improvement, whether or not Claim for the amount of such lien be presented under and against the bond.
7. Principal and Surety expressly acknowledge that any and all provisions relating to consequential, Delay and liquidated damages contained in the Contract are expressly covered by and made a part of this Performance, Labor and Material Payment Bond. Principal and Surety acknowledge that any such provisions lie within their obligations and within the policy coverages and limitations of this instrument.
8. Section 255.05, Florida Statutes, as amended, together with all notice and time provisions contained therein, is incorporated herein, by reference, in its entirety. Any action instituted by a claimant under this bond for payment must be in accordance with the notice and time limitation provisions in Section 255.05(2), Florida Statutes. This instrument regardless of its form, shall be construed and deemed a statutory bond issued in accordance with Section 255.05, Florida Statutes.
9. Any action brought under this instrument shall be brought in the state court of competent jurisdiction in Palm Beach County and not elsewhere.


ATTEST:

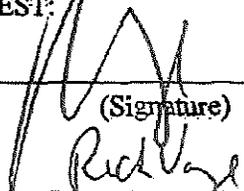


(Signature)
Rick Lane

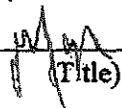(Print Name)


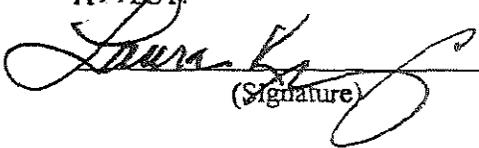
(Title)

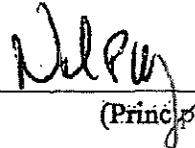(Seal)
Wynn & Sons Environmental Construction Co, LLC
By: 

(Principal)

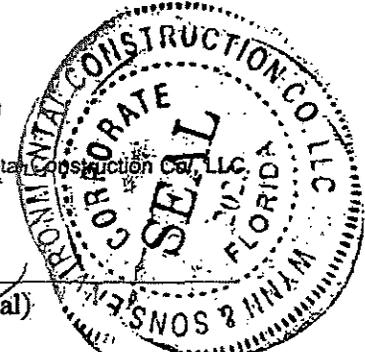


ATTEST:



(Signature)
Laura Krajczewski

(Print Name)
Witness

(Title)

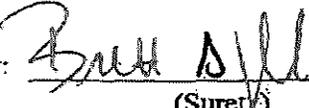(Seal)
United States Fire Insurance Company
By: 

(Surety)
Brett A. Ragland,
Attorney-in-Fact and Florida Licensed Resident Agent



PUBLIC CONSTRUCTION BOND

DESCRIPTION OF WORK: Juno Pier Deck Pane Replacement & Railing Panel Replacement

PROJECT LOCATION: Palm Beach County, Florida
SURETY COMPANY: United States Fire Insurance Company
SURETY ADDRESS: 305 Madison Avenue
Morristown, NJ 07962

SURETY PHONE: (973)490-6600
BOND NUMBER: 602-213334-3
BOND AMOUNT: \$1,278,332.50
CONTRACT AMOUNT: \$1,278,332.50

As the Surety Company for Wynn & Sons Environmental Construction Co., Inc. we have executed the captioned bond. Because the Contract date is unknown, we have left the bond(s) undated. As a duly authorized Attorney-in-Fact for the Surety, United States Fire Insurance Company, permission is hereby granted to Palm Beach County to fill in the Contract date on the bond(s) and power of attorney when that date is known. Also, the "signed and sealed" date on the bond(s) should be completed.

**POWER OF ATTORNEY
UNITED STATES FIRE INSURANCE COMPANY
PRINCIPAL OFFICE - MORRISTOWN, NEW JERSEY**

02613

KNOW ALL MEN BY THESE PRESENTS: That United States Fire Insurance Company, a corporation duly organized and existing under the laws of the state of Delaware, has made, constituted and appointed, and does hereby make, constitute and appoint:

Joseph D. Johnson, Jr., Brett A. Ragland, Tyler A. Ragland

each, its true and lawful Attorney(s)-In-Fact, with full power and authority hereby conferred in its name, place and stead, to execute, acknowledge and deliver: Any and all bonds and undertakings of surety and other documents that the ordinary course of surety business may require, and to bind United States Fire Insurance Company thereby as fully and to the same extent as if such bonds or undertakings had been duly executed and acknowledged by the regularly elected officers of United States Fire Insurance Company at its principal office, in amounts or penalties not exceeding: Seven Million, Five Hundred Thousand Dollars (\$7,500,000).

This Power of Attorney limits the act of those named therein to the bonds and undertakings specifically named therein, and they have no authority to bind United States Fire Insurance Company except in the manner and to the extent therein stated.

This Power of Attorney is granted pursuant to Article IV of the By-Laws of United States Fire Insurance Company as now in full force and effect, and consistent with Article III thereof, which Articles provide, in pertinent part:

Article IV, Execution of Instruments - Except as the Board of Directors may authorize by resolution, the Chairman of the Board, President, any Vice-President, any Assistant Vice President, the Secretary, or any Assistant Secretary shall have power on behalf of the Corporation:

(a) to execute, affix the corporate seal manually or by facsimile to, acknowledge, verify and deliver any contracts, obligations, instruments and documents whatsoever in connection with its business including, without limiting the foregoing, any bonds, guarantees, undertakings, recognizances, powers of attorney or revocations of any powers of attorney, stipulations, policies of insurance, deeds, leases, mortgages, releases, satisfactions and agency agreements;

(b) to appoint, in writing, one or more persons for any or all of the purposes mentioned in the preceding paragraph (a), including affixing the seal of the Corporation.

Article III, Officers, Section 3.11, Facsimile Signatures. The signature of any officer authorized by the Corporation to sign any bonds, guarantees, undertakings, recognizances, stipulations, powers of attorney or revocations of any powers of attorney and policies of insurance issued by the Corporation may be printed, facsimile, lithographed or otherwise produced. In addition, if and as authorized by the Board of Directors, dividend warrants or checks, or other numerous instruments similar to one another in form, may be signed by the facsimile signature or signatures, lithographed or otherwise produced, of such officer or officers of the Corporation as from time to time may be authorized to sign such instruments on behalf of the Corporation. The Corporation may continue to use for the purposes herein stated the facsimile signature of any person or persons who shall have been such officer or officers of the Corporation, notwithstanding the fact that he may have ceased to be such at the time when such instruments shall be issued.

IN WITNESS WHEREOF, United States Fire Insurance Company has caused these presents to be signed and attested by its appropriate officer and its corporate seal hereunto affixed this 28th day of September, 2021.

UNITED STATES FIRE INSURANCE COMPANY

Matthew E. Lubin, President



State of New Jersey)
County of Morris)

On this 28th day of September, 2021, before me, a Notary public of the State of New Jersey, came the above named officer of United States Fire Insurance Company, to me personally known to be the individual and officer described herein, and acknowledged that he executed the foregoing instrument and affixed the seal of United States Fire Insurance Company thereto by the authority of his office.



Melissa H. D'Alessio (Notary Public)



I, the undersigned officer of United States Fire Insurance Company, a Delaware corporation, do hereby certify that the original Power of Attorney of which the foregoing is a full, true and correct copy is still in force and effect and has not been revoked.

IN WITNESS WHEREOF, I have hereunto set my hand and affixed the corporate seal of United States Fire Insurance Company on the _____ day of _____ 20 25

UNITED STATES FIRE INSURANCE COMPANY

Michael C. Fay, Senior Vice President



INSURANCE/SURETY BONDS
JOHNSON
& COMPANY

December 16, 2025

Palm Beach County Engineering and Public Works
2300 N. Jog Road Rm 3W-33
West Palm Beach, FL 33411

RE: Authority of Date Bonds, Powers of Attorney and Form of Guarantee
Principal: Wynn & Sons Environmental Construction Co, LLC
Project: Project No: 2022-063/Pathway and Minor Continuing Services
Juno Pier Deck Pan Replacement & Railing Panel Replacement
Bond No. 602-213334-3

To Whom It May Concern;


Please be advised that as Surety on the above referenced bond, we hereby authorize the Palm Beach County to date the Performance and Payment Bonds, Powers of Attorney for the above captioned project concurrent with the date of the contract agreement.

United States Fire Insurance Company


Brett A. Ragland,
Attorney-In-Fact and Florida
Licensed Resident Agent



P.O. Drawer 672 • Orlando, FL 32802-0672 • 801 N. Orange Avenue, Suite 510 • Orlando, FL 32801-5202 (407) 843-1120
(800) 331-3379 • FAX (407) 843-5772

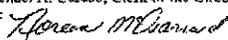I hereby certify the foregoing is a true copy of the record in my office
with reductions, if any as required by law as of this day, 12/18/2025.
Michael A. Caruso, Clerk of the Circuit Court & Comptroller Palm Beach County, Florida
By:  Deputy Clerk

Noreen McDiarmid



Exhibit C
Page 6 of 6



**Palm Beach County
Compliance Summary Report**

Vendor Number	Vendor Name	AM Best Rating	Insurance Carrier	Policy #	Eff. Date	Exp. Date	Coverage	Contract Number	Contract Name
DX00002016	Wynn & Sons Environmental Construction		Compliant					02022063	Pathway S&P; Minor Construction Continuing Services
		Ag , XIII	StarStone National Insurance Company	sga90000861p00	7/3/2025	7/3/2026	Auto Liability		
		A++ , XV	Landmark American Insurance Company	iha607634	7/3/2025	7/3/2026	Excess Liability		
		Ag , XIII	StarStone National Insurance Company	sgf90000861p00	7/3/2025	7/3/2026	General Liability		
		A- , VIII	FFVA Mutual Insurance Co.	wc84008180732025a	7/3/2025	7/3/2026	Workers Comp		

Risk Profile : Standard - Construction Services
Required Additional Insured : Palm Beach County Board of County Commissioners
Ownership Entity :