


PLOT PLAN
scale 1"=20'

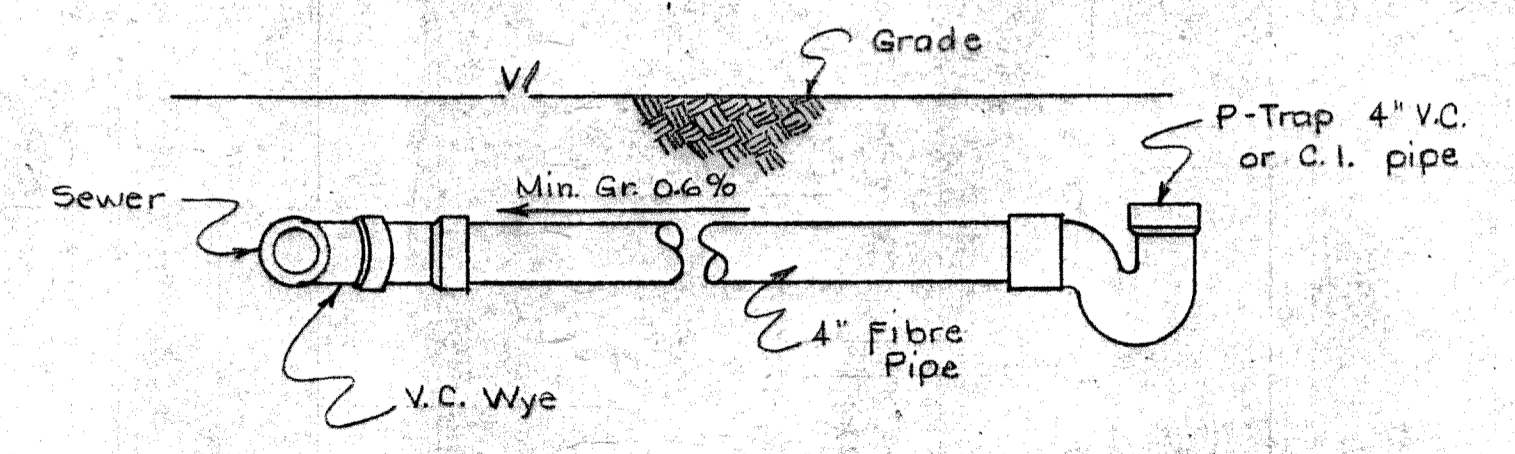


TYPICAL SERVICE CONNECTION
scale 3/4"=1'

Trailer service connections must comply with the requirements of the Fla. State Board of Health.

General Notes!
All sewers shall be fibre pipe (Orangeburg or equal) with v.c. or c.i. fittings.
See sh. 2 for septic tank details.
See sh. 3 for filter details and for treatment plant layout.

E-26349-
8/21/70

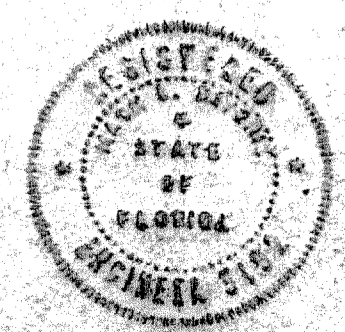

TRAILER PARK SEWERAGE SYSTEM FOR MR. J. A. GRASSO PLOT PLAN		
REVISIONS 15 Jan. '57	MACK L. RITCHIE CIVIL & STRUCTURAL ENGINEER PALM BEACH, FLORIDA	JOB NO. 56-40
DATE 4 Jan. '57 DRAWN BY MLR	CHECKED BY ISSUED	SHEET NO. 1 OF 3 DRAWING NO. M-11