


SITE DATA

Total Lot Area	27.8 Acres
Density Allowed	7 DU/Acre
Density Shown	7 DU/Acre
Lots Allowed	195
Lots Shown	195

LANTANA ROAD

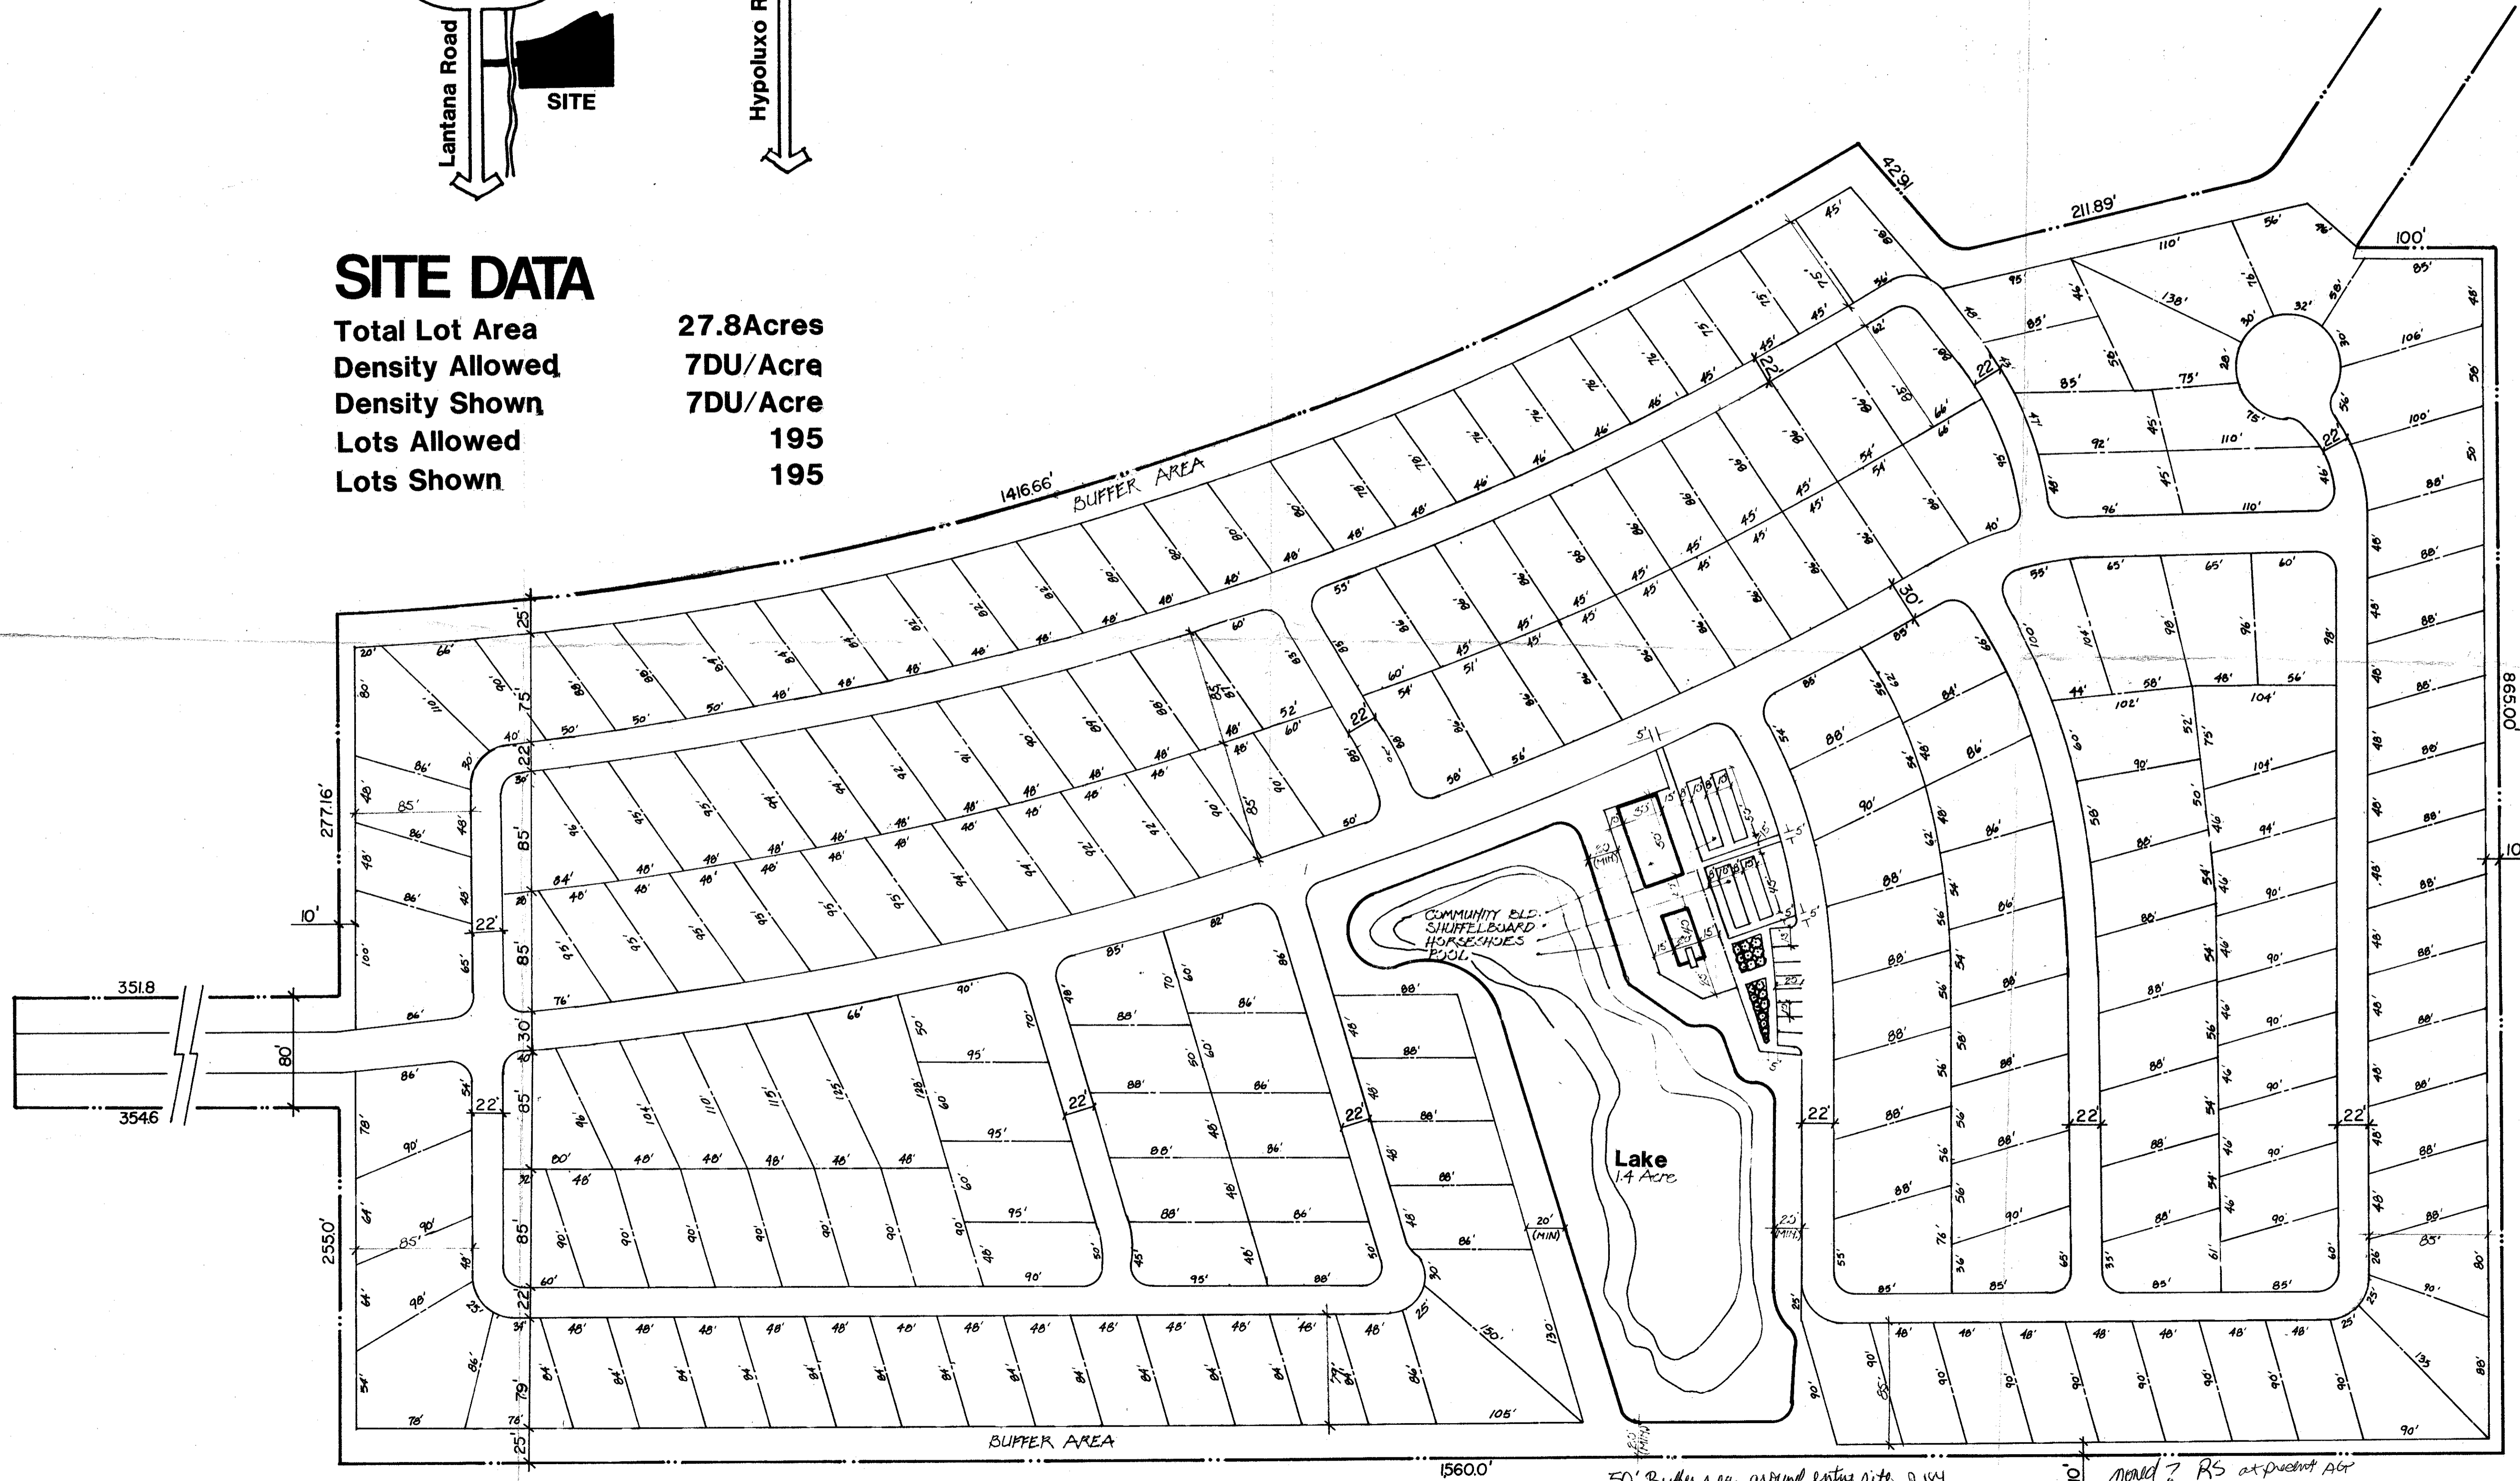


50' Buffer req. around entire site P. 184
 preserve existing trees and other
 natural features of the site P. 187

grand? RS expansion for
 % of open space? min 35%
 P188 Pedestrian circulation
 Buffer areas 25-10?

RECEIVED
 JUL 2 1981
 LAND PLANNING DEPARTMENT

Kilday & Associates
 Landscape Architects / Planners
 1551 Forum Place
 Suite 300E
 West Palm Beach, Florida 33401
 (305) 689-5522

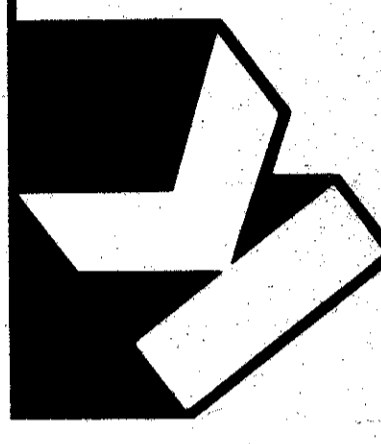

LANTANA CASCADES II
HOMELAND DEVELOPMENT CORP.

Revised 4-11-81
 _____ of _____
 Sheet _____

Scale: 1"=60'
 Date: Apr 17 81
 Drawn By: JFS
 File No.: 216
 Drawing No.: 8/23