

29-43/43

Lot 5, S


LATHAM FARMS
LATHAM FARMS SUB.

see 5,44

1818.05

E OKEECHOOPE BOULEVARD


(CHURCH ST) OKEECHOOPE RD.

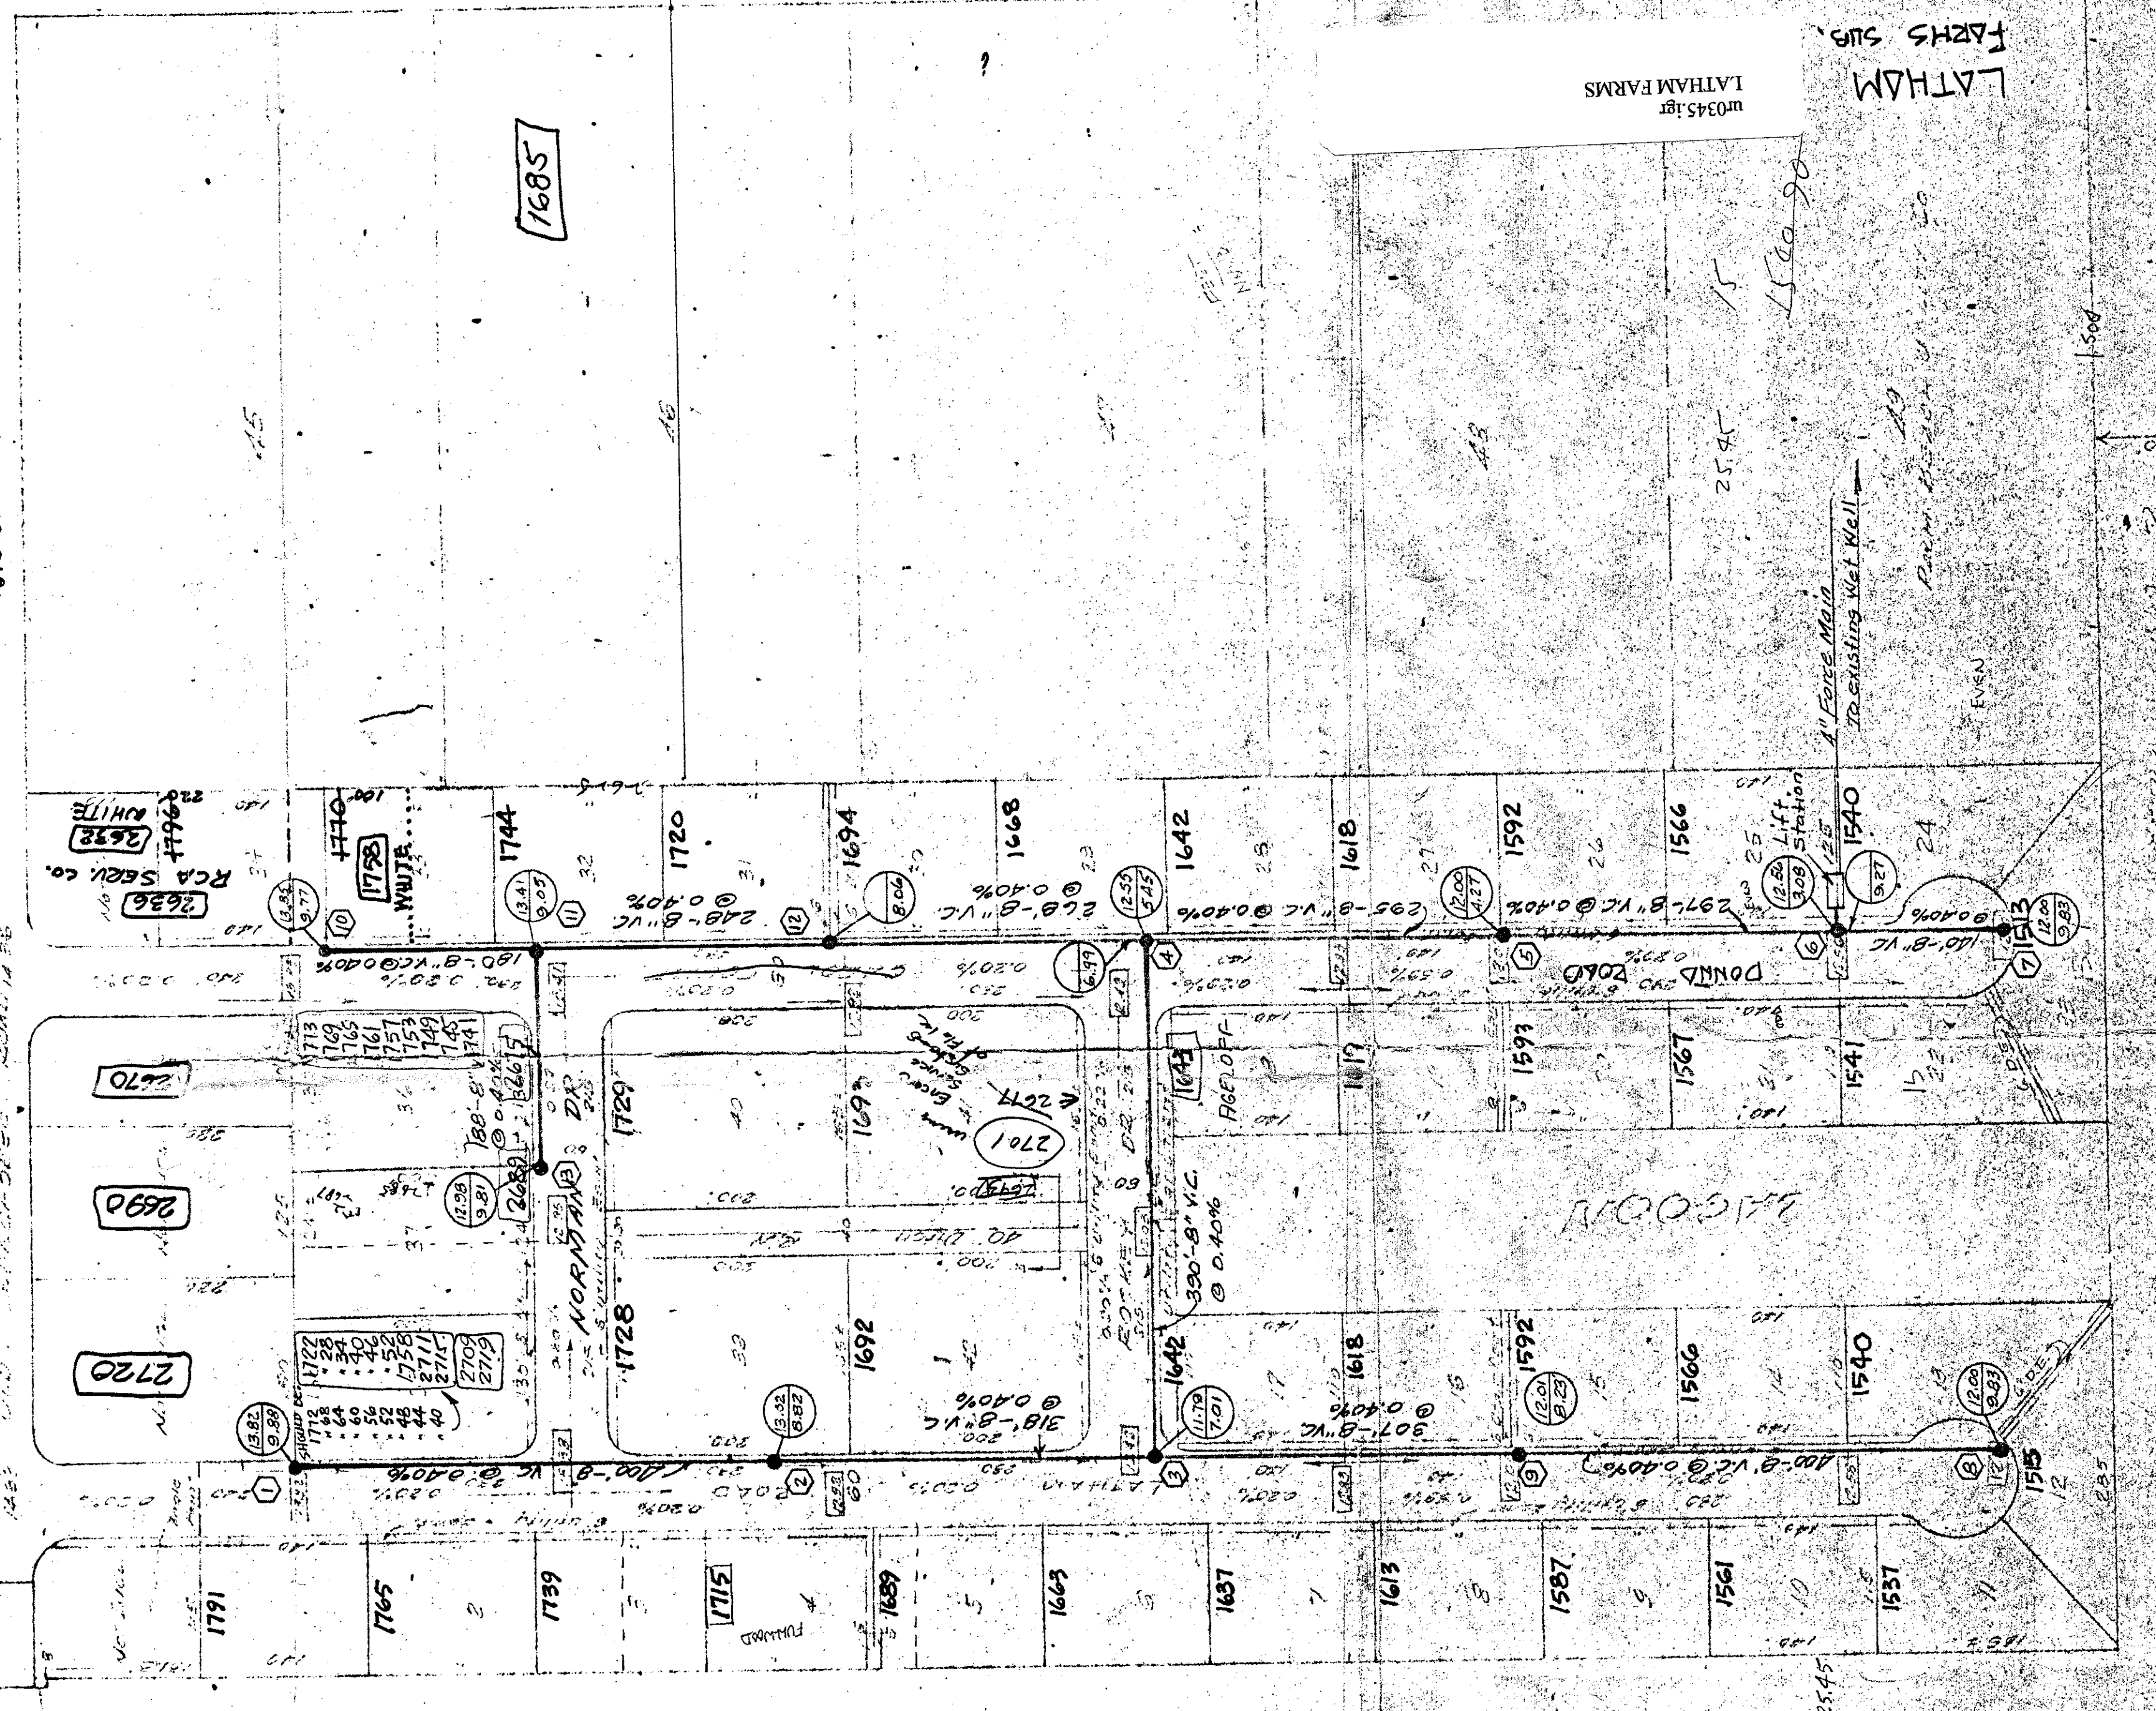

- NOTES
- (12.00) = Grate Elevation
 - (8.88) = Invert Elevation
 - (8) = Manhole Numbers

3329

| | | | |
|---------------------------------------|------------|-----------------|-----------|
| SEWAGE COLLECTION SYSTEM | | | |
| LATHAM FARMS SUBDIVISION | | | |
| SECTION 29, TOWNSHIP 43S, RANGE 43E | | | |
| PALM BEACH COUNTY, FLORIDA | | | |
| FOR NORMAN LATHAM | | | |
| JAMES D. CARLTON, INC. | | | |
| REGISTERED ENGINEERS & LAND SURVEYORS | | | |
| DATE | DRAWN BY | FIELD BOOK PAGE | ORDER NO. |
| 11/27/68 | LD | 157 | 157 |
| SCALE | CHECKED BY | PLAT BOOK PAGE | |
| 1"=100' | LD | | |

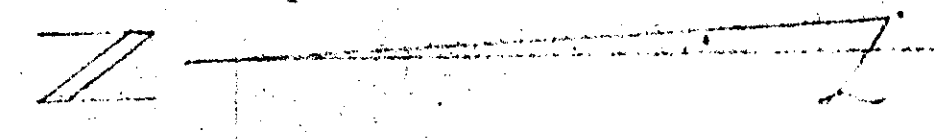

1030

