
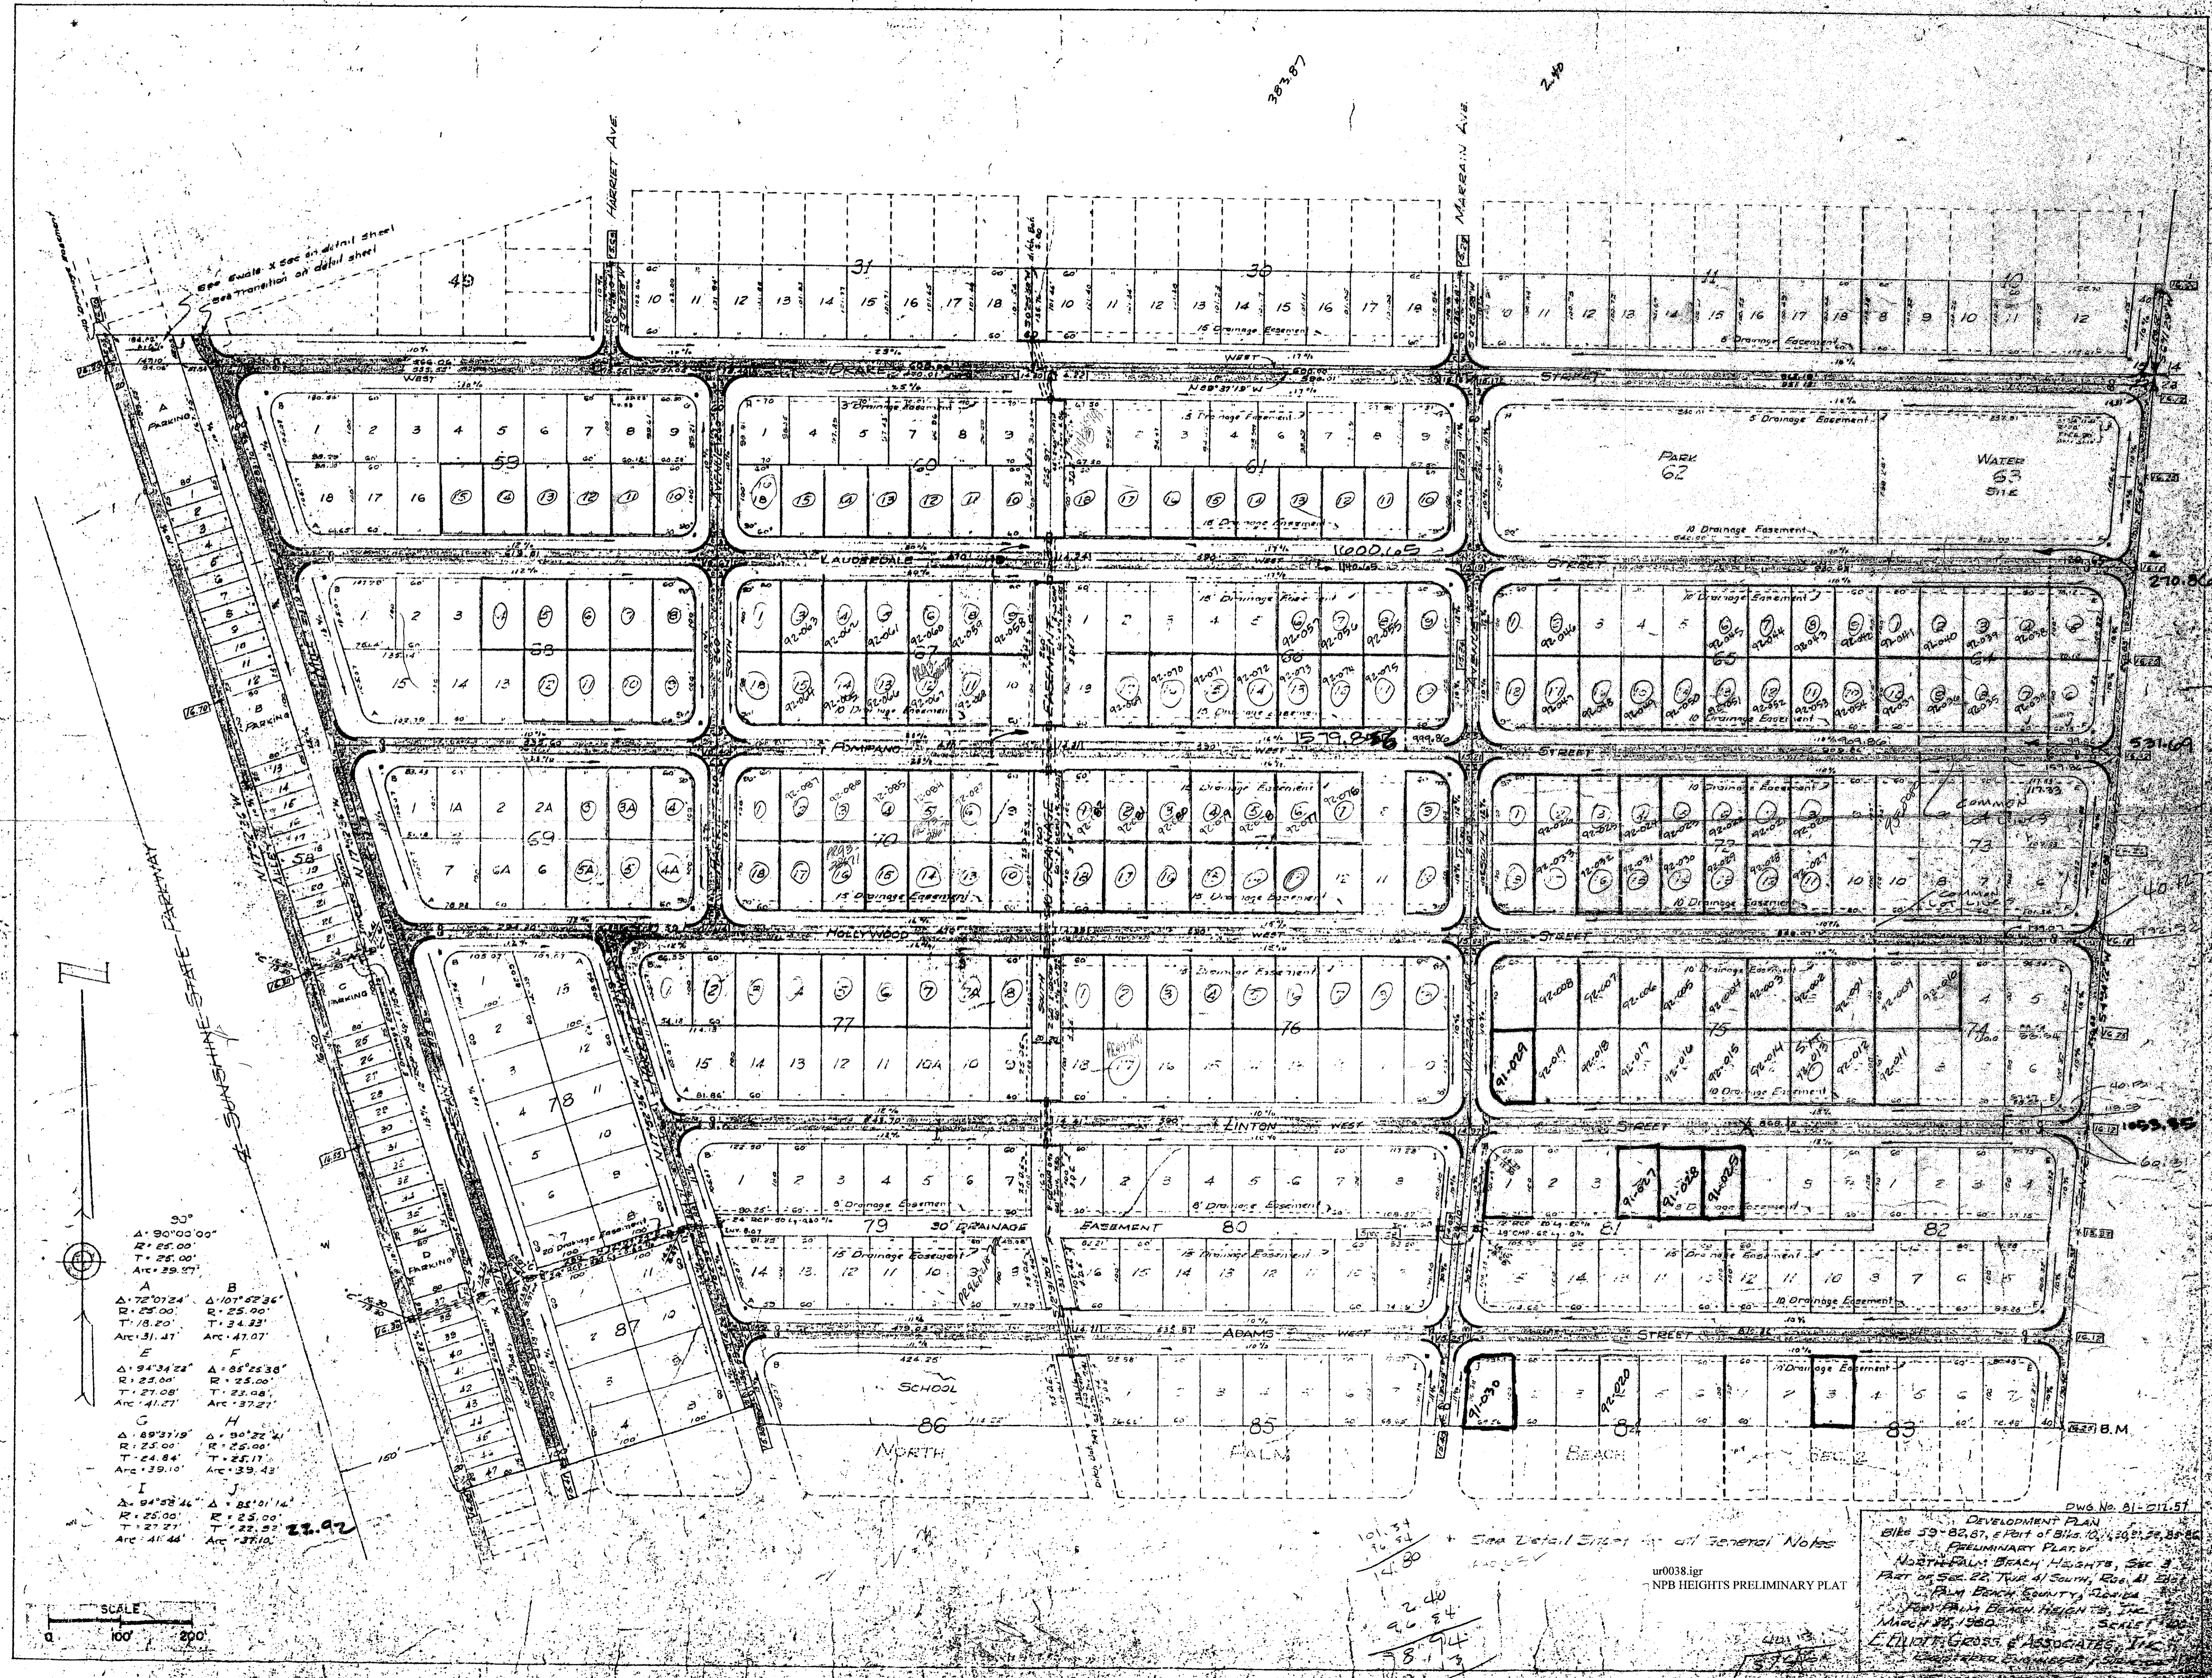
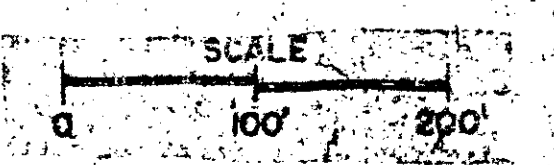


See Detail Sheet  
See Transition on detail sheet

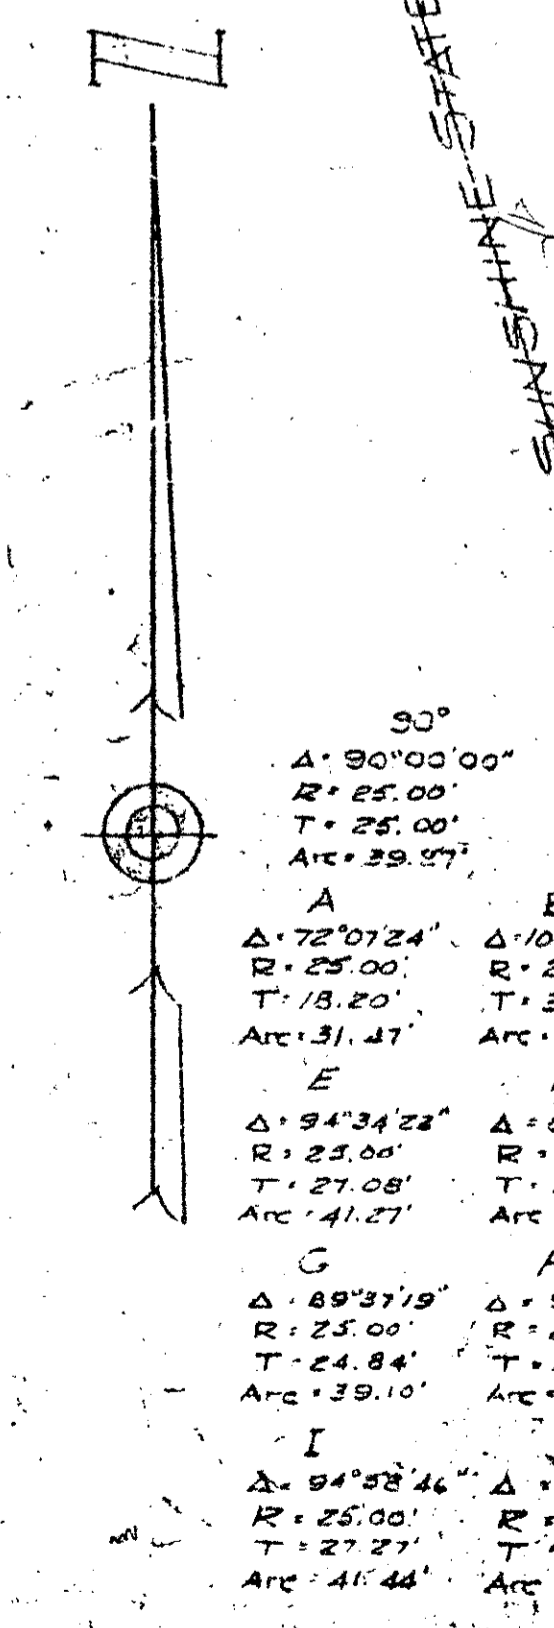

See Detail Sheet and General Notes  
 101.34  
 14.80  
 2.40  
 26.84  
 38.94  
 14.97

DWG. No. 81-011-51  
 DEVELOPMENT PLAN  
 Sites 59-82, 87, 88, 89, 90, 91, 92, 93, 94, 95, 96, 97, 98, 99, 100  
 PRELIMINARY PLAT  
 NORTH PALM BEACH HEIGHTS, SEC. 3  
 PART OF SEC. 22, TWP. 41 SOUTH, RGE. 41 EAST  
 PALM BEACH COUNTY, FLORIDA  
 JOHN PAUL BEACH HEIGHTS, INC.  
 MARCH 28, 1980  
 SCALE: 1" = 100'  
 E. CURT GROSS & ASSOCIATES, INC.  
 ENGINEERS AND ARCHITECTS