


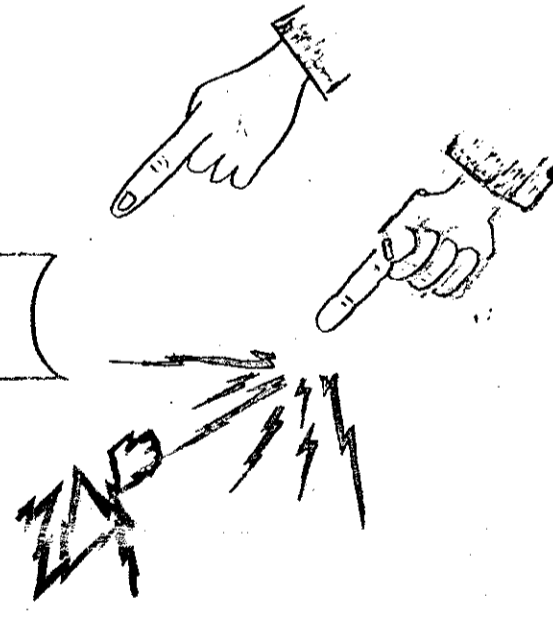

CODED IN 19-44-42
01 PALM BEACH RANCHETTES AM 96

27-43-42
05 PALM BEACH FARMS PL "3" PB 245

NOTE: ALL OF SEC 13
IN THE COUNTY (00)



NOTE:
NOT TO BE REPRODUCED IN
ANY FORM EXCEPT BY EXPRESS
WRITTEN CONSENT FROM THE
PALM BEACH COUNTY
ASSESSOR.
Information shown hereon is
compiled from the best available
sources and CANNOT be used
for surveys or land transfers of
any type.

PALM BEACH RANCHETTES
PALM BEACH COUNTY
{DAVID L. REID}
COUNTY ASSESSOR

RGE	TWP	BLOCK	SEC	AERIAL
42	44	25	19	No 2017
SCALE				1"=200'
DRAWN BY				OLLIS 7/5/12
UPDATED				

PALM BEACH COUNTY
PLANNING, ZONING & BUILDING DEPARTMENT
P. O. BOX 1842
WEST PALM BEACH, FLORIDA 33402

PALM BEACH RANCHETS - BLOCK 25