



Florida Turnpike Right of Way

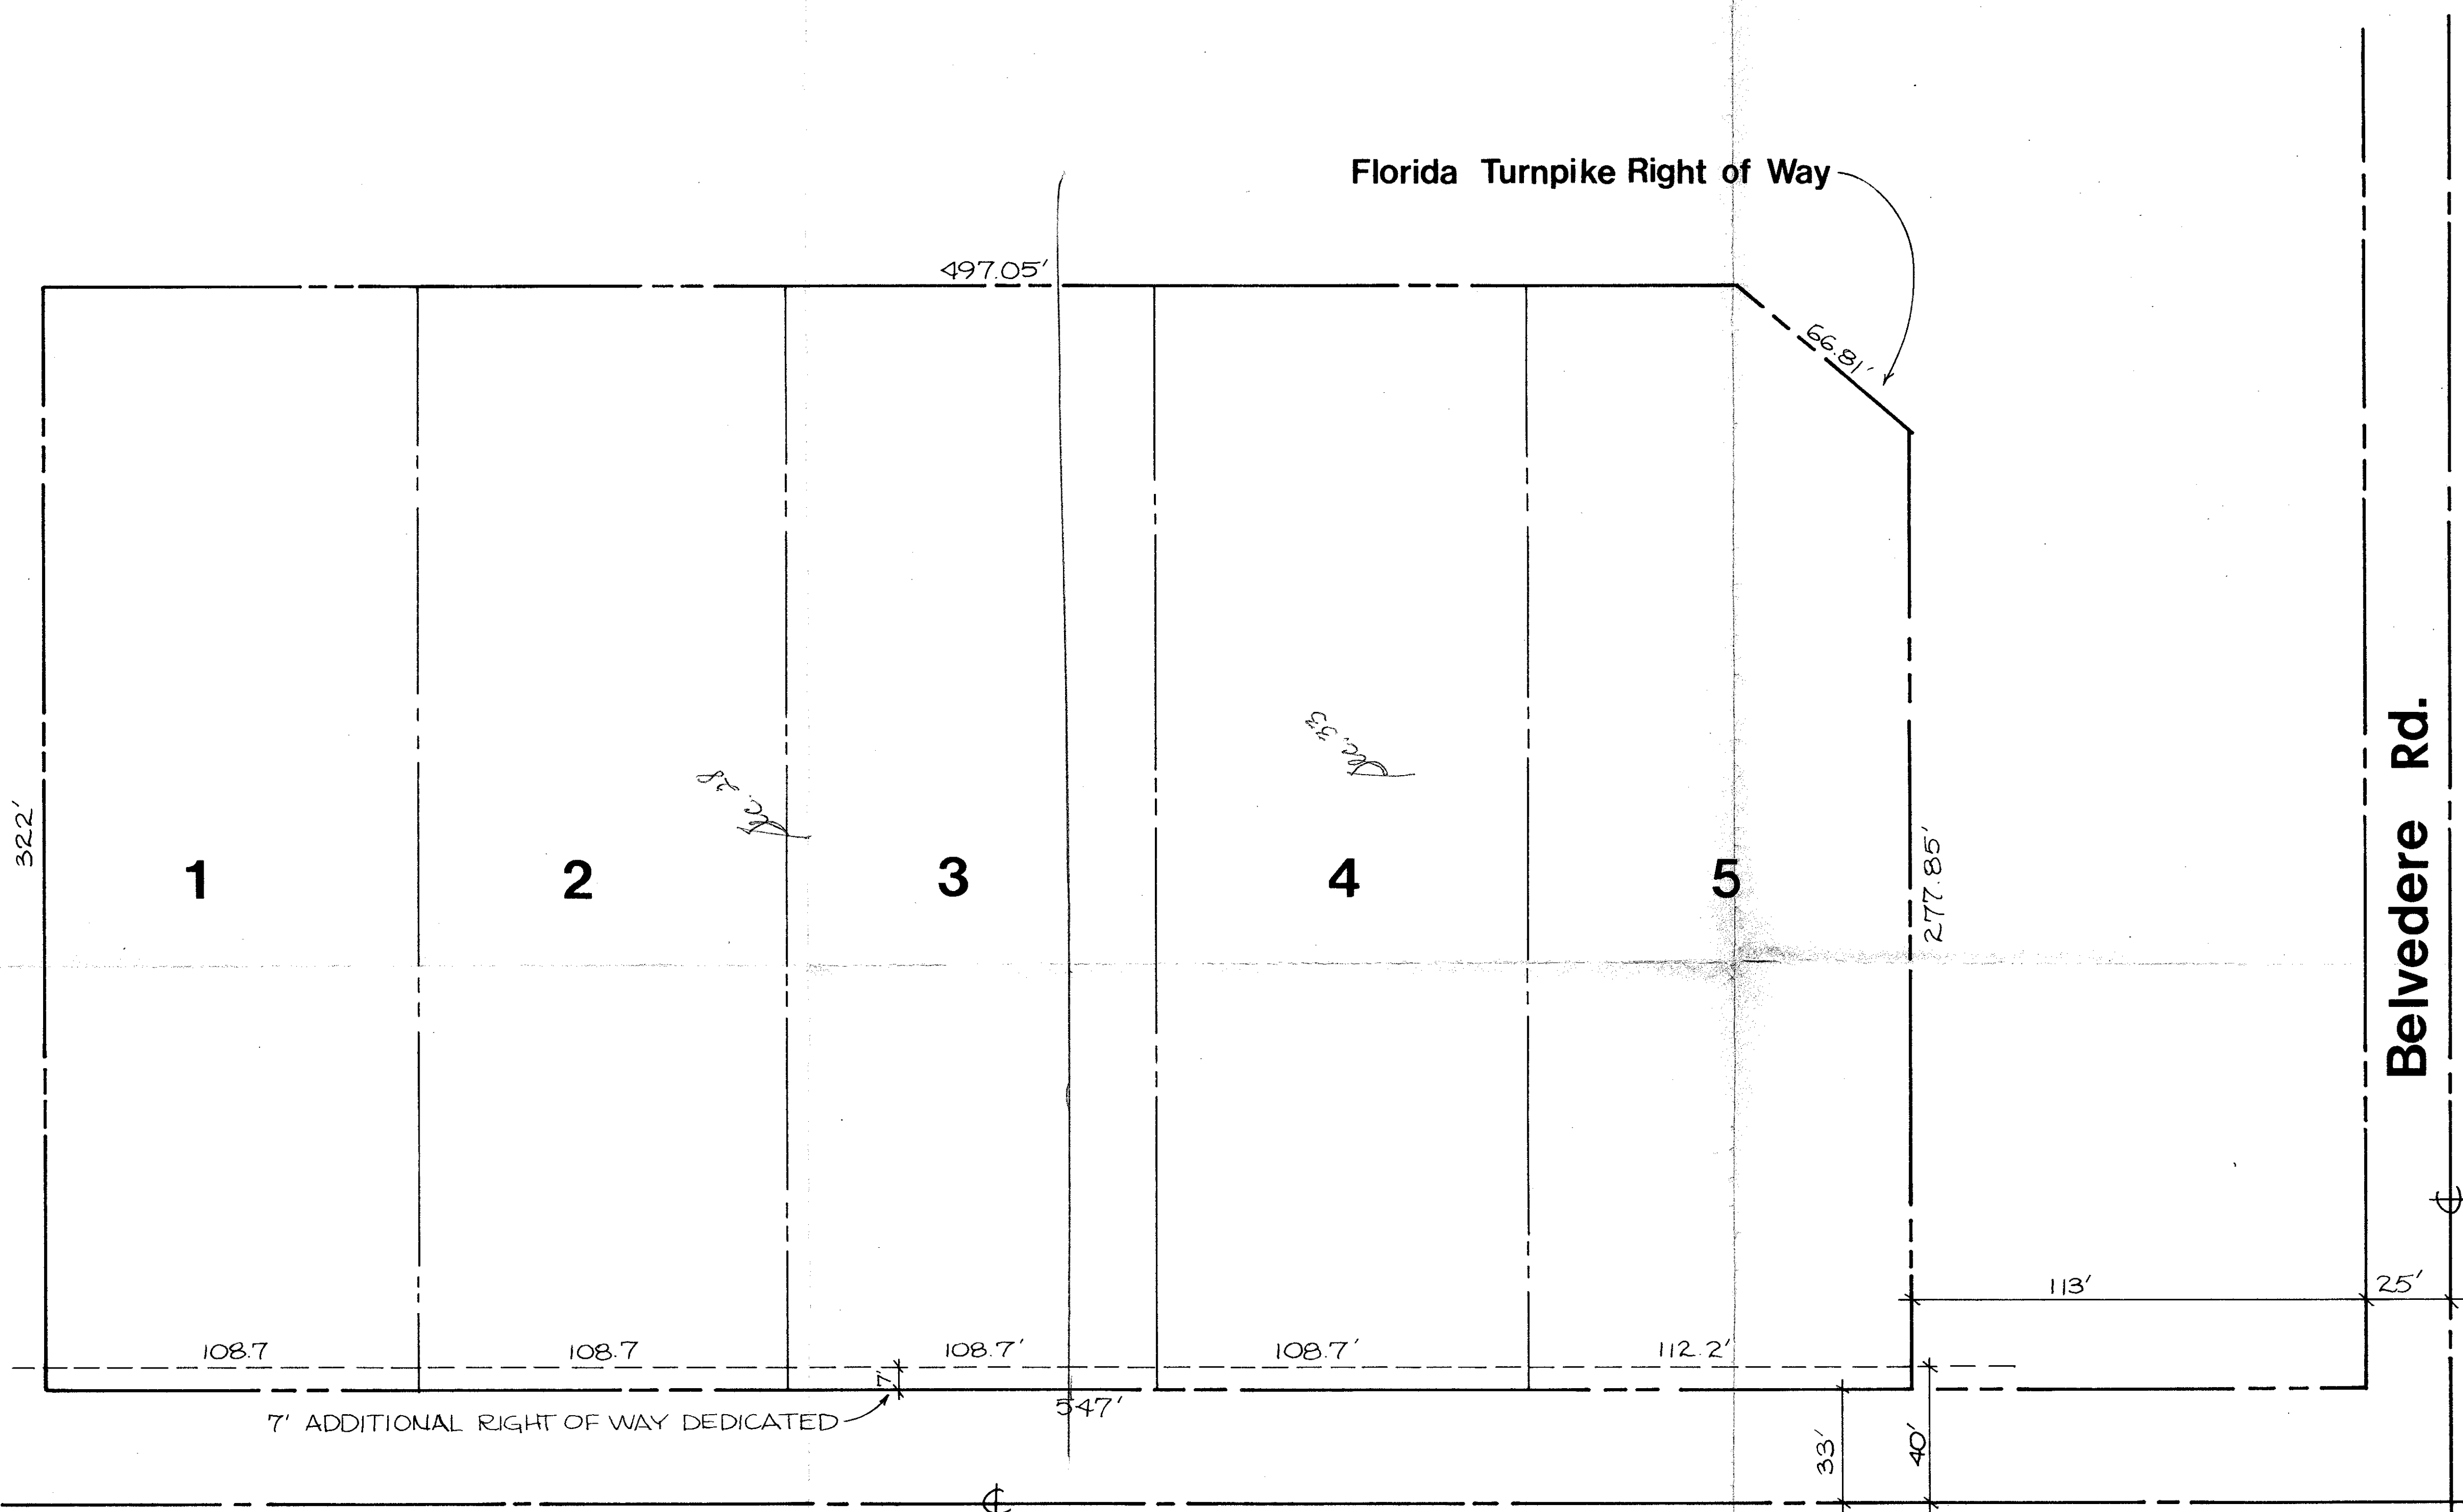

area map

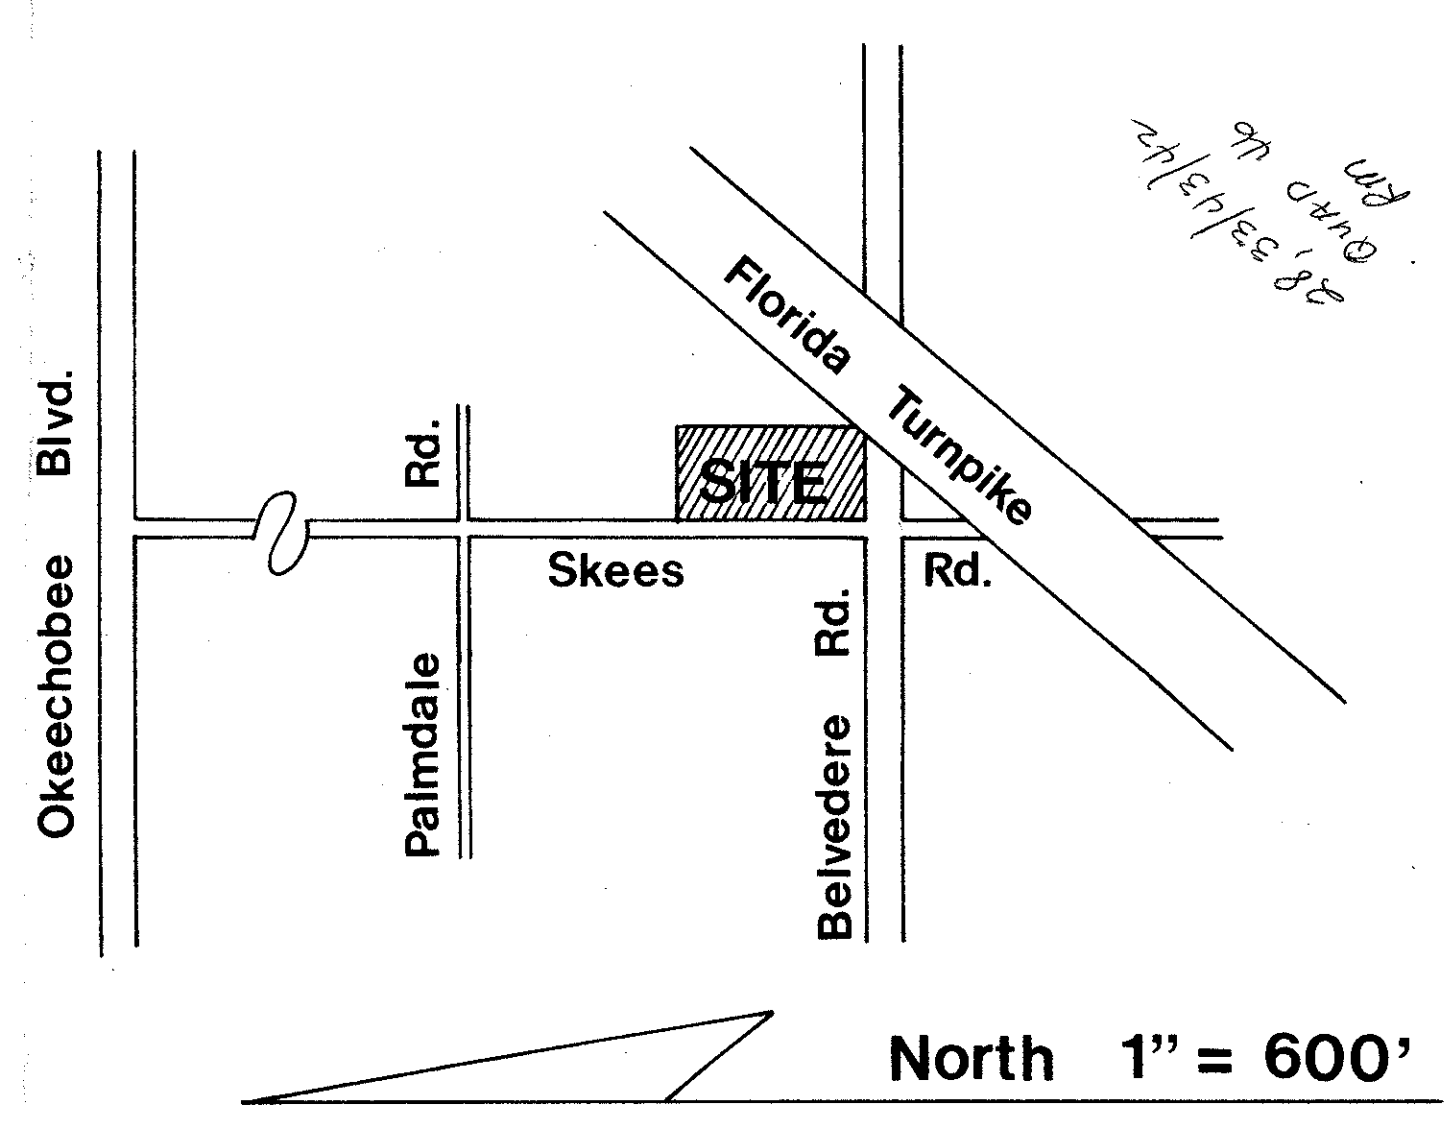

site data


Total Area	171,202.4 sq. ft.
Total No. of Lots	5
Individual Lot Area	34,240.4 sq. ft.
Minimum Lot Width	108.7 ft.
Minimum Lot Depth	315 ft.
Zoning	RM - Residential Multifamily (Medium Density)

ur0219.igr
RING-BLOUNT 28,33/43/42

AUG 9 1979



NORTH

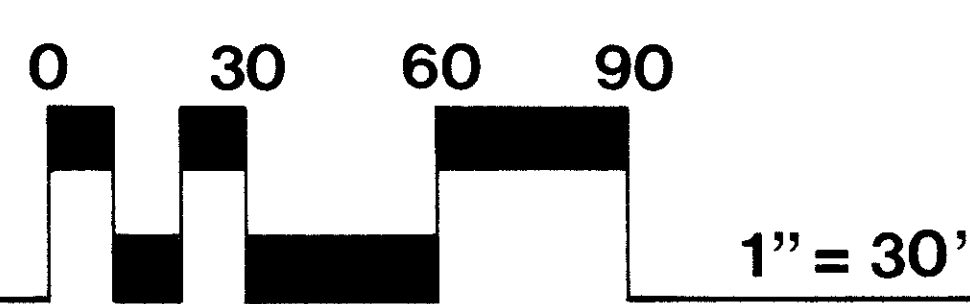

K-E
ALLENBACH & ASSOCIATES
ARCHITECTS' STANDARD TITLE

Kieran Kilday, Inc. 2001 Palm Beach Lakes Blvd Suite 203A West Palm Beach, Fl. 33409	SCALE 1" = 30'	DRAWN BY MVO
	REVISOR	
DATE 8/9/79		DRAWING NUMBER 79-21

MADE IN U.S.A.