



STATE OF FLORIDA GAME AND FRESH WATER FISH PRESERVE AREA

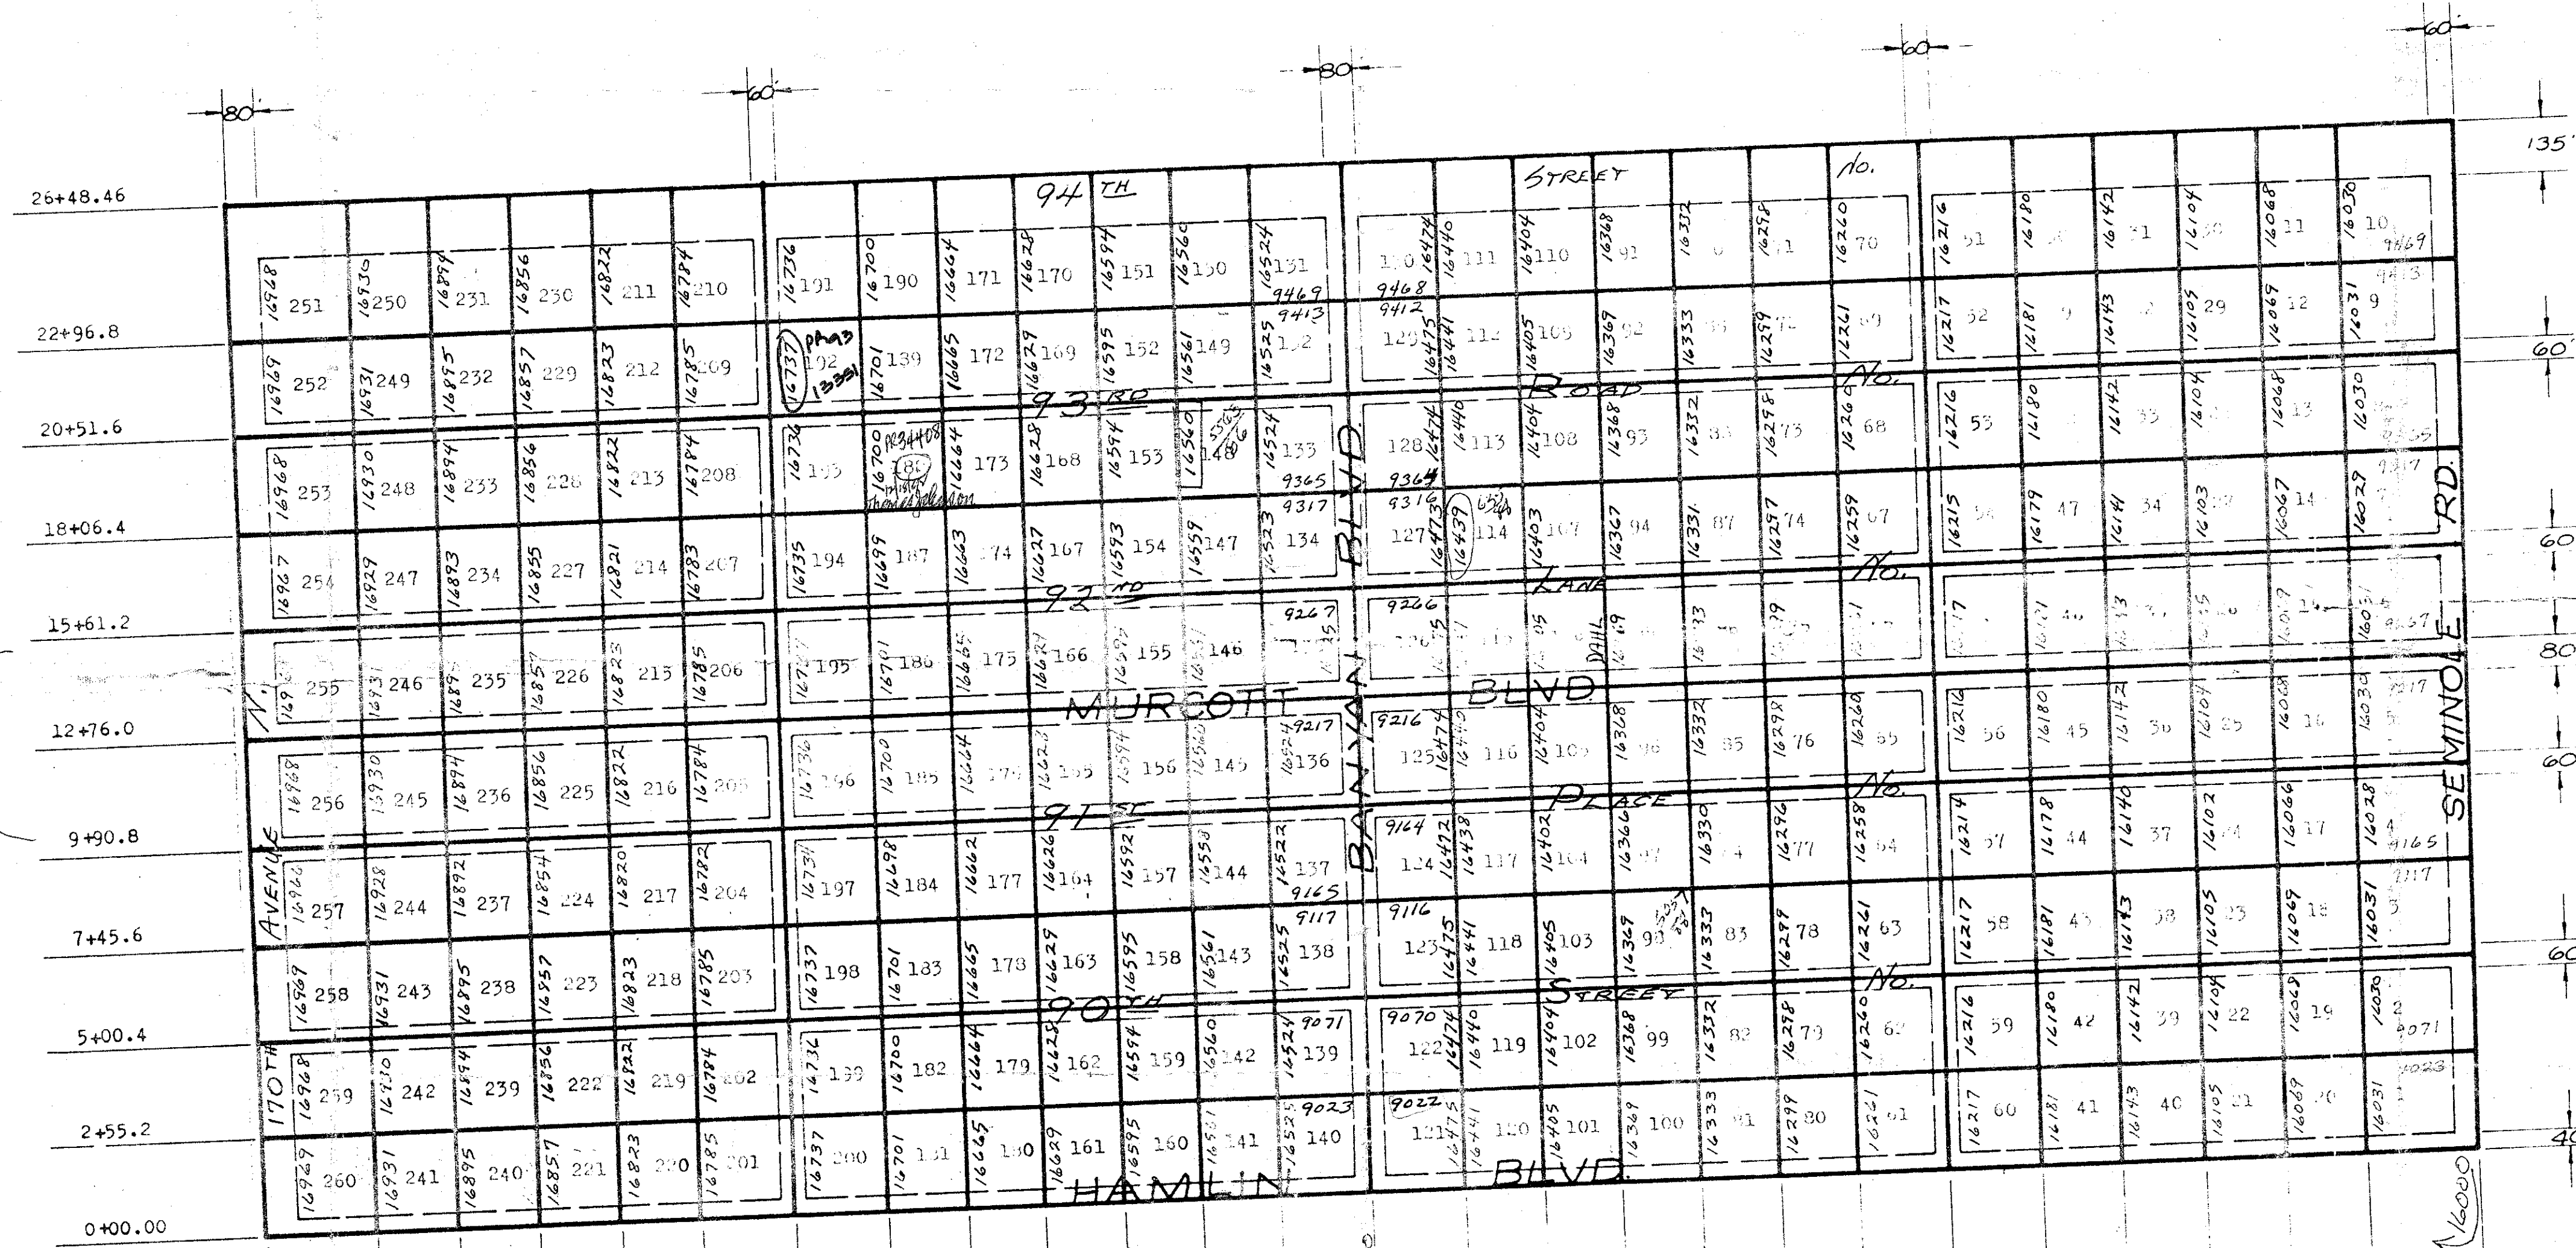

Address from Murcott Blvd

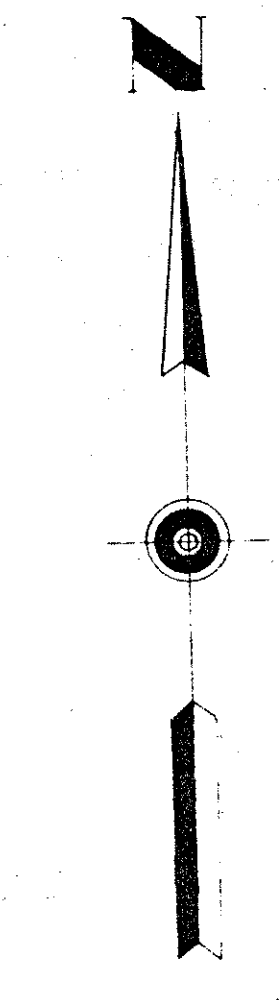

SCALE: 1"=300'

LEGEND
 ——— DEFICITS TRACT LIMITS
 - - - - - DEFICITS ROAD AND DRAINAGE EASEMENTS

PLOT PLAN
 THE SOUTH 1/4 SECTION 13, TOWNSHIP 42 SOUTH, RANGE 16 EAST, PALM BEACH COUNTY, FLORIDA. PREPARED FROM PLANS AND NOTES BY: A. S. WEATHERINGTON, FORT PIERCE, FLORIDA. REGISTERED LAND SURVEYOR, FLORIDA CERTIFICATE #1122.

THIS IS NOT A RECORDED PLAT
 P

ur0386.igr
 ROYAL PALM BEACH 40-42-13

1/2 SECTION 13, T42S, R40E, PALM BEACH CO., FLORIDA.

PLOT PLAN FOR ROYAL PALM BEACH COLONY, INC.		
WOOD, BEARD, AND ASSOCIATES, INC. CONSULTING ENGINEERS FORT PIERCE, FLORIDA		
DESIGNED BY A.W.	CHECKED BY H.B.	DWG. NO. 9009
SCALE 1"=300'	DATE 2-69	SHEET 1 OF 8

ALL TRACT DESCRIPTIONS ARE AS MEASURED PARALLEL TO THE SOUTH SECTION LINE AND THE NORTH-SOUTH 1/4 SECTION LINE