
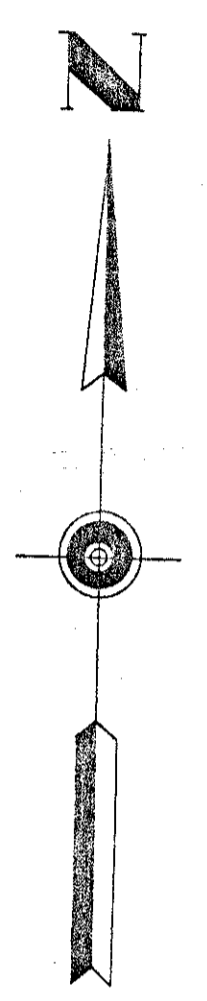


STATE OF FLORIDA GAME AND FRESH WATER FISH PRESERVE AREA

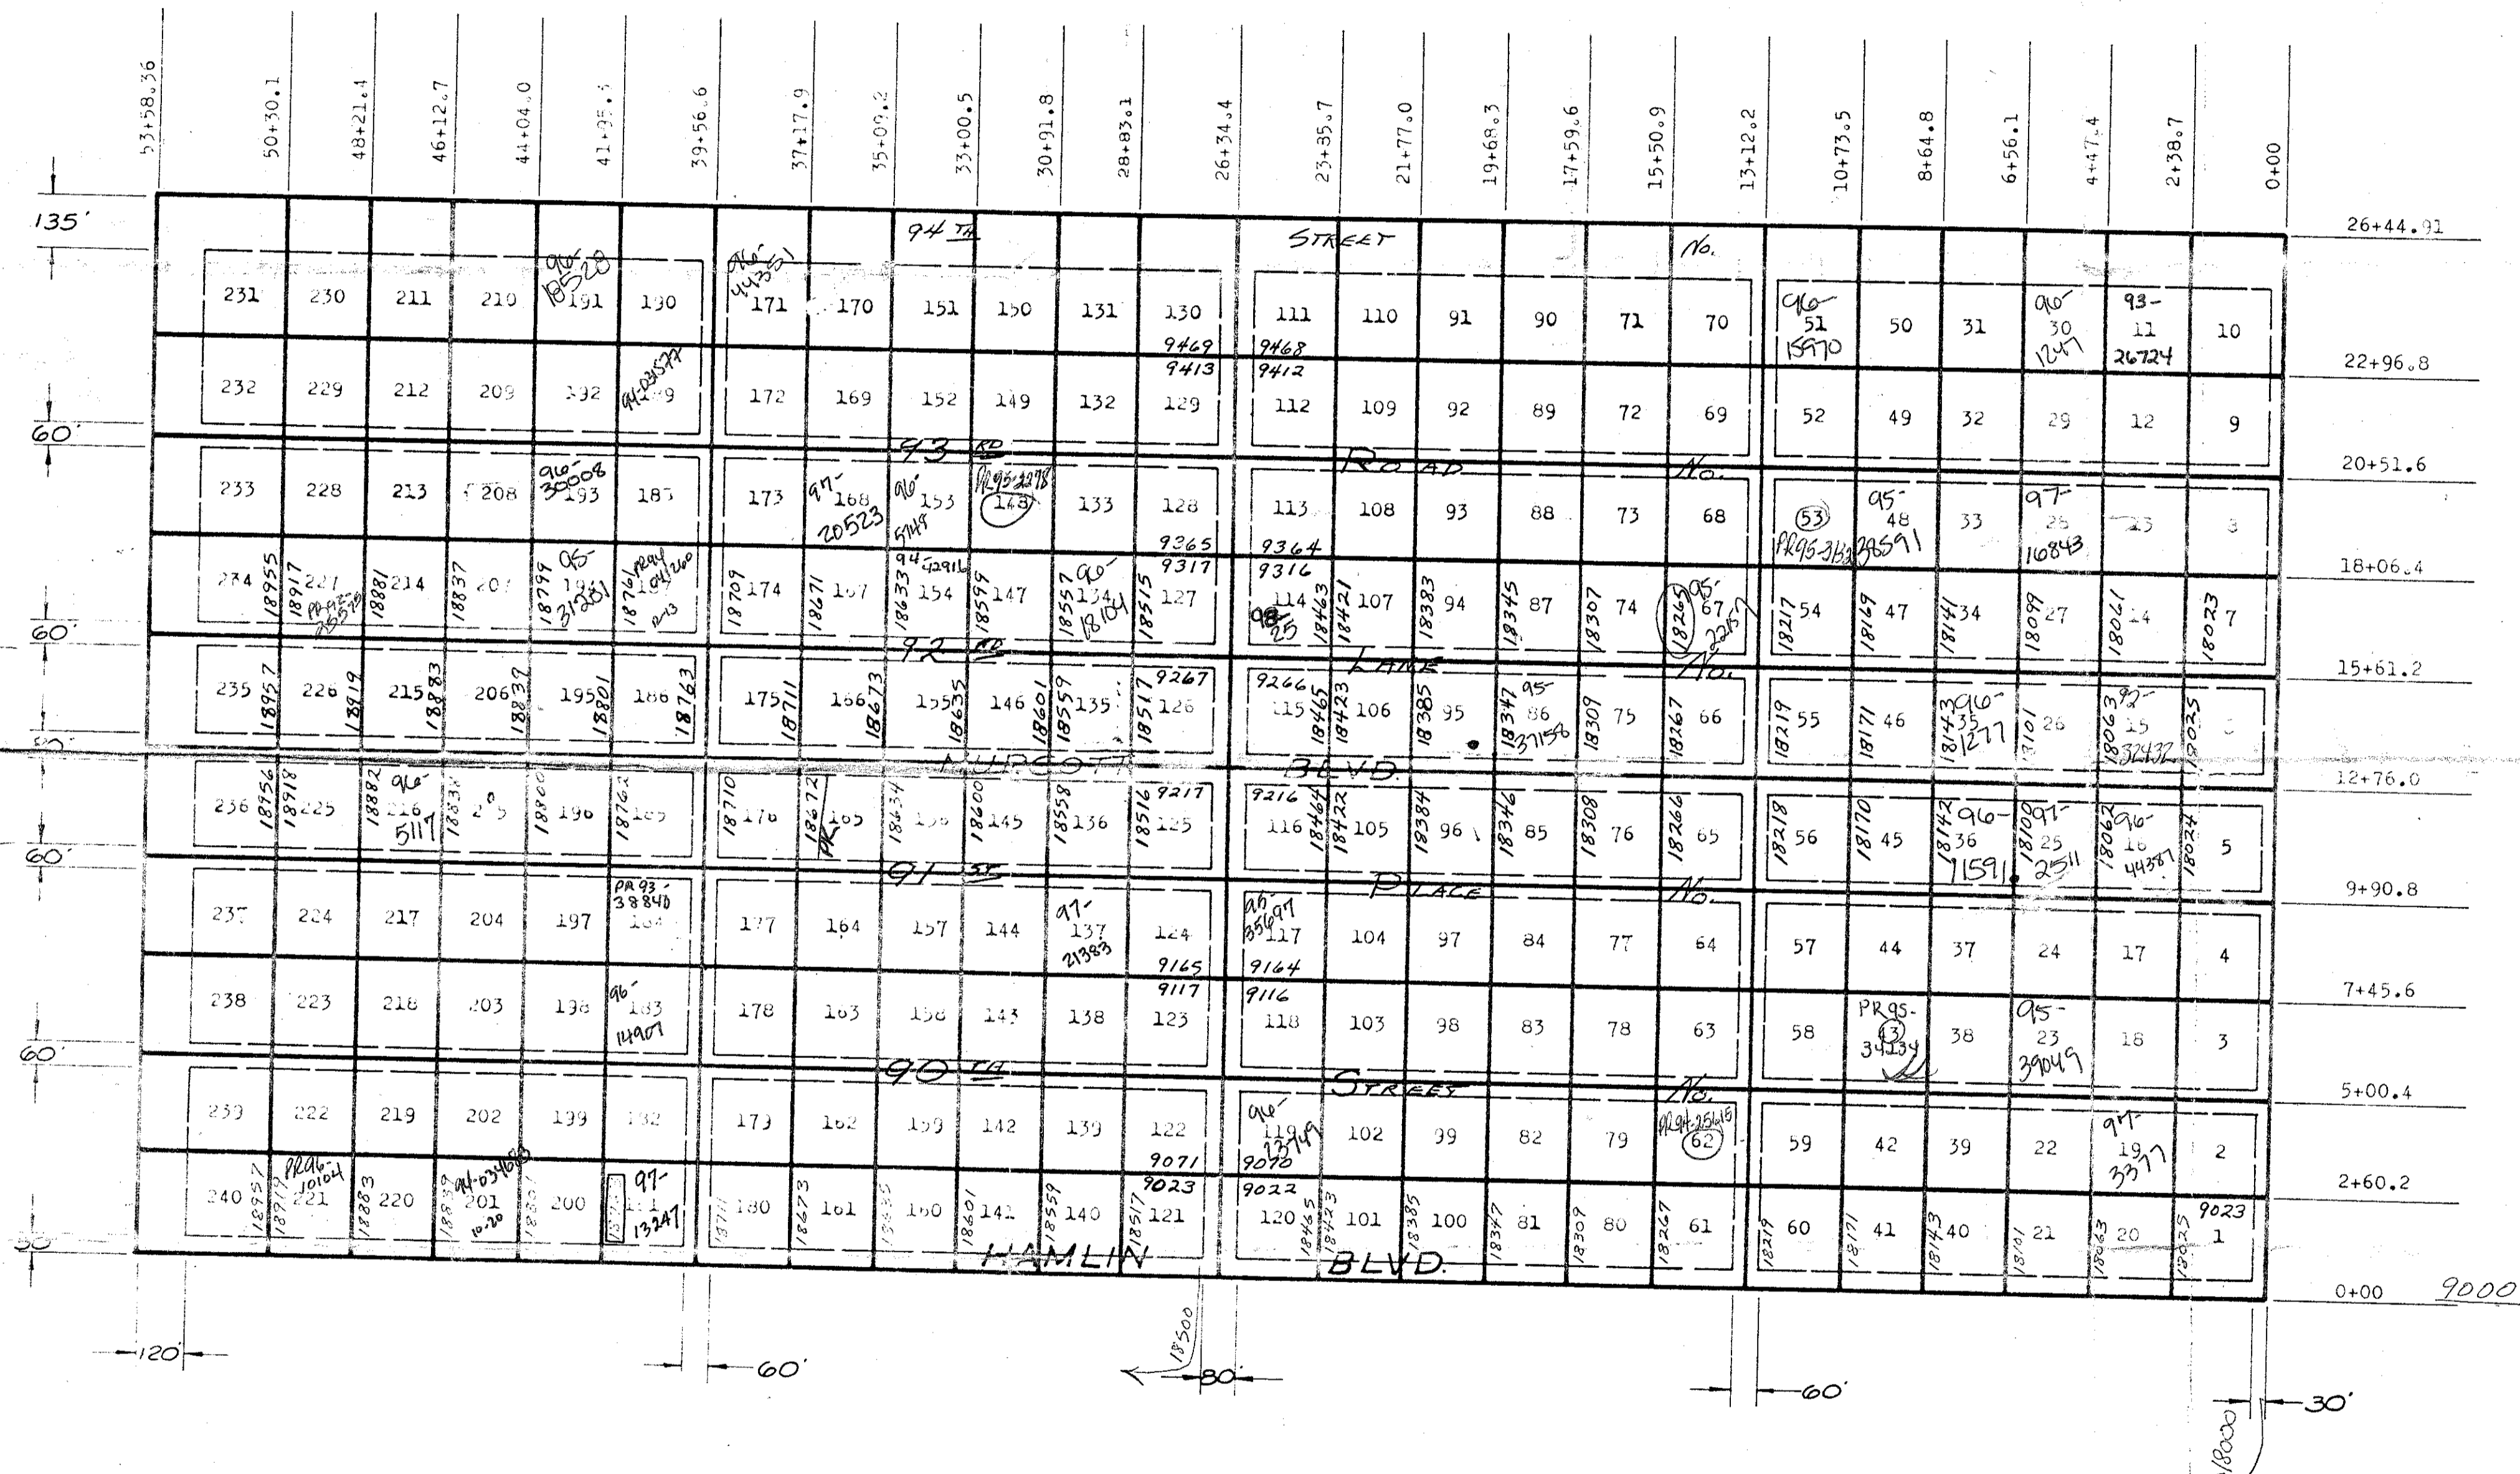

SCALE: 1"=300'

- LEGEND**
- DEPCTS TRACT LIMITS
 - DEPCTS ROAD AND DRAINAGE EASEMENTS
 - PLOT PLAN

THE SOUTH 1/2 OF SECTION 15, TOWNSHIP 42 S, RANGE 40 EAST, PALM BEACH COUNTY, FLORIDA PREPARED FROM BOUNDARY SURVEY BY: A. G. WELINGTON, FORT PIERCE, FLORIDA, REGISTERED LAND SURVEYOR, FLORIDA CERTIFICATE #1859.

THIS IS NOT A RECORDED PLAT

ALL TRACT DESCRIPTIONS ARE AS MEASURED PARALLEL TO THE SOUTH AND THE EAST SECTION LINE

ur0104.igr
ROYAL PALM BEACH 15/42/40

S 1/2 SECTION 15, T. 42 S., R. 40 E., PALM BEACH COUNTY, FLA.

**PLOT PLAN
FOR
ROYAL PALM BEACH COLONY, INC.**

WOOD, BEARD, AND ASSOCIATES, INC.
CONSULTING ENGINEERS
FORT PIERCE, FLORIDA

DESIGNED BY A.W.	CHECKED BY H.B.	DWG. NO. 0
SCALE 1"=300'	DATE 2-69	SHEET 1