


SCALE: 1" = 300'

- DEPICTS TRACT LIMITS
- - - DEPICTS ROAD AND DRAINAGE EASEMENTS
- ( • • ) DEPICTS POWER POLES AND ANCHORS

SECTION 28, TOWNSHIP 42 SOUTH, RANGE 41 EAST  
 PALM BEACH COUNTY, FLORIDA, PREPARED FROM  
 BOUNDARY SURVEY BY GEORGE R. BROCKWAY, WEST  
 PALM BEACH, FLORIDA, REGISTERED LAND  
 SURVEYOR, FLORIDA CERTIFICATE # 831  
 THIS IS NOT A RECORDED PLAT.

ALL TRACT DESCRIPTIONS ARE AS MEASURED PARALLEL  
 TO THE NORTH AND EAST SECTION LINES.

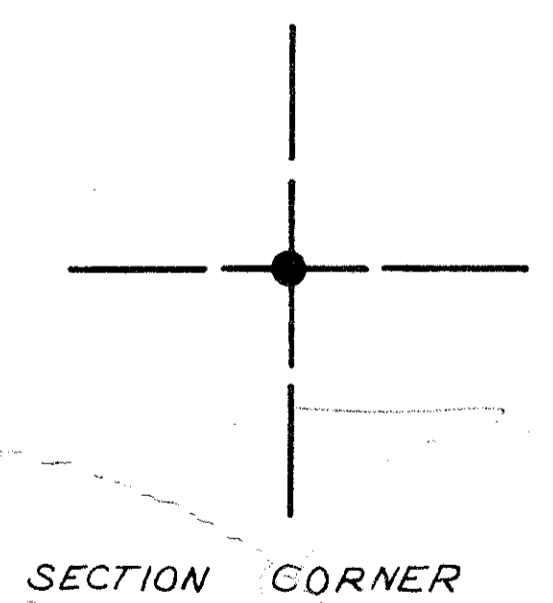

ur0372.igr  
 ROYAL PALM BEACH 41-42-28

SECTION 28 T. 42 S., R. 41 E. PALM BEACH COUNTY, FLORIDA

**PLOT PLAN**  
 FOR  
**ROYAL PALM BEACH COLONY, INC.**

**WOOD, BEARD, AND ASSOCIATES, INC.**  
 CONSULTING ENGINEERS  
 FORT PIERCE, FLORIDA

DESIGNED BY AW	CHECKED BY A.H.	DWG. NO. 9036
SCALE 1" = 300'	DATE 7/69	SHEET 1 OF 12