


Lot 103 changed to 458 (3/13/91)
PK 93-2193

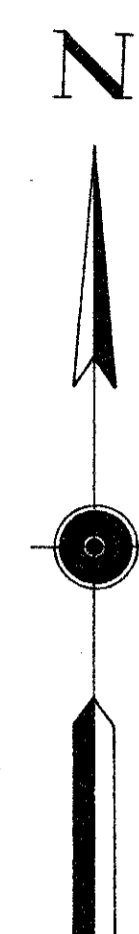

SCALE: 1"=300'

LEGEND

- DEPICTS ROAD AND DRAINAGE EASEMENTS
- DEPICTS TRACT LIMITS

PLOT PLAN

SECTION 31, TOWNSHIP 42 SOUTH, RANGE 41 EAST, PALM BEACH COUNTY, FLORIDA
 PREPARED FROM BOUNDARY SURVEY BY: D. H. THARIN, INC., WEST PALM BEACH, FLA.
 CERTIFIED BY: DICKSON H. THARIN - FLORIDA CERTIFICATE #2086

THIS IS NOT A RECORDED PLAT

ALL TRACT DESCRIPTIONS ARE AS MEASURED PARALLEL TO THE NORTH AND EAST SECTION LINES.

ur0377.igr
 ROYAL PALM BEACH 41-42-31

SECTION 31, T.42S. R.41E. PALM BEACH COUNTY, FLORIDA.

Sec. 31

PLOT PLAN FOR ROYAL PALM BEACH COLONY, INC.

WOOD AND ASSOCIATES, INC.
 FORT PIERCE, FLORIDA

DESIGNED BY A.W.	CHECKED BY H.S.	DWG. NO. 8057
SCALE 1"=300'	DATE 11/68	SHEET 1 OF

5/1/4D