


SCALE 1" = 300'

- DEPICTS ROAD AND DRAINAGE EASEMENT
- DEPICTS TRACT LIMITS
- DEPICTS POWER POLES AND ANCHORS

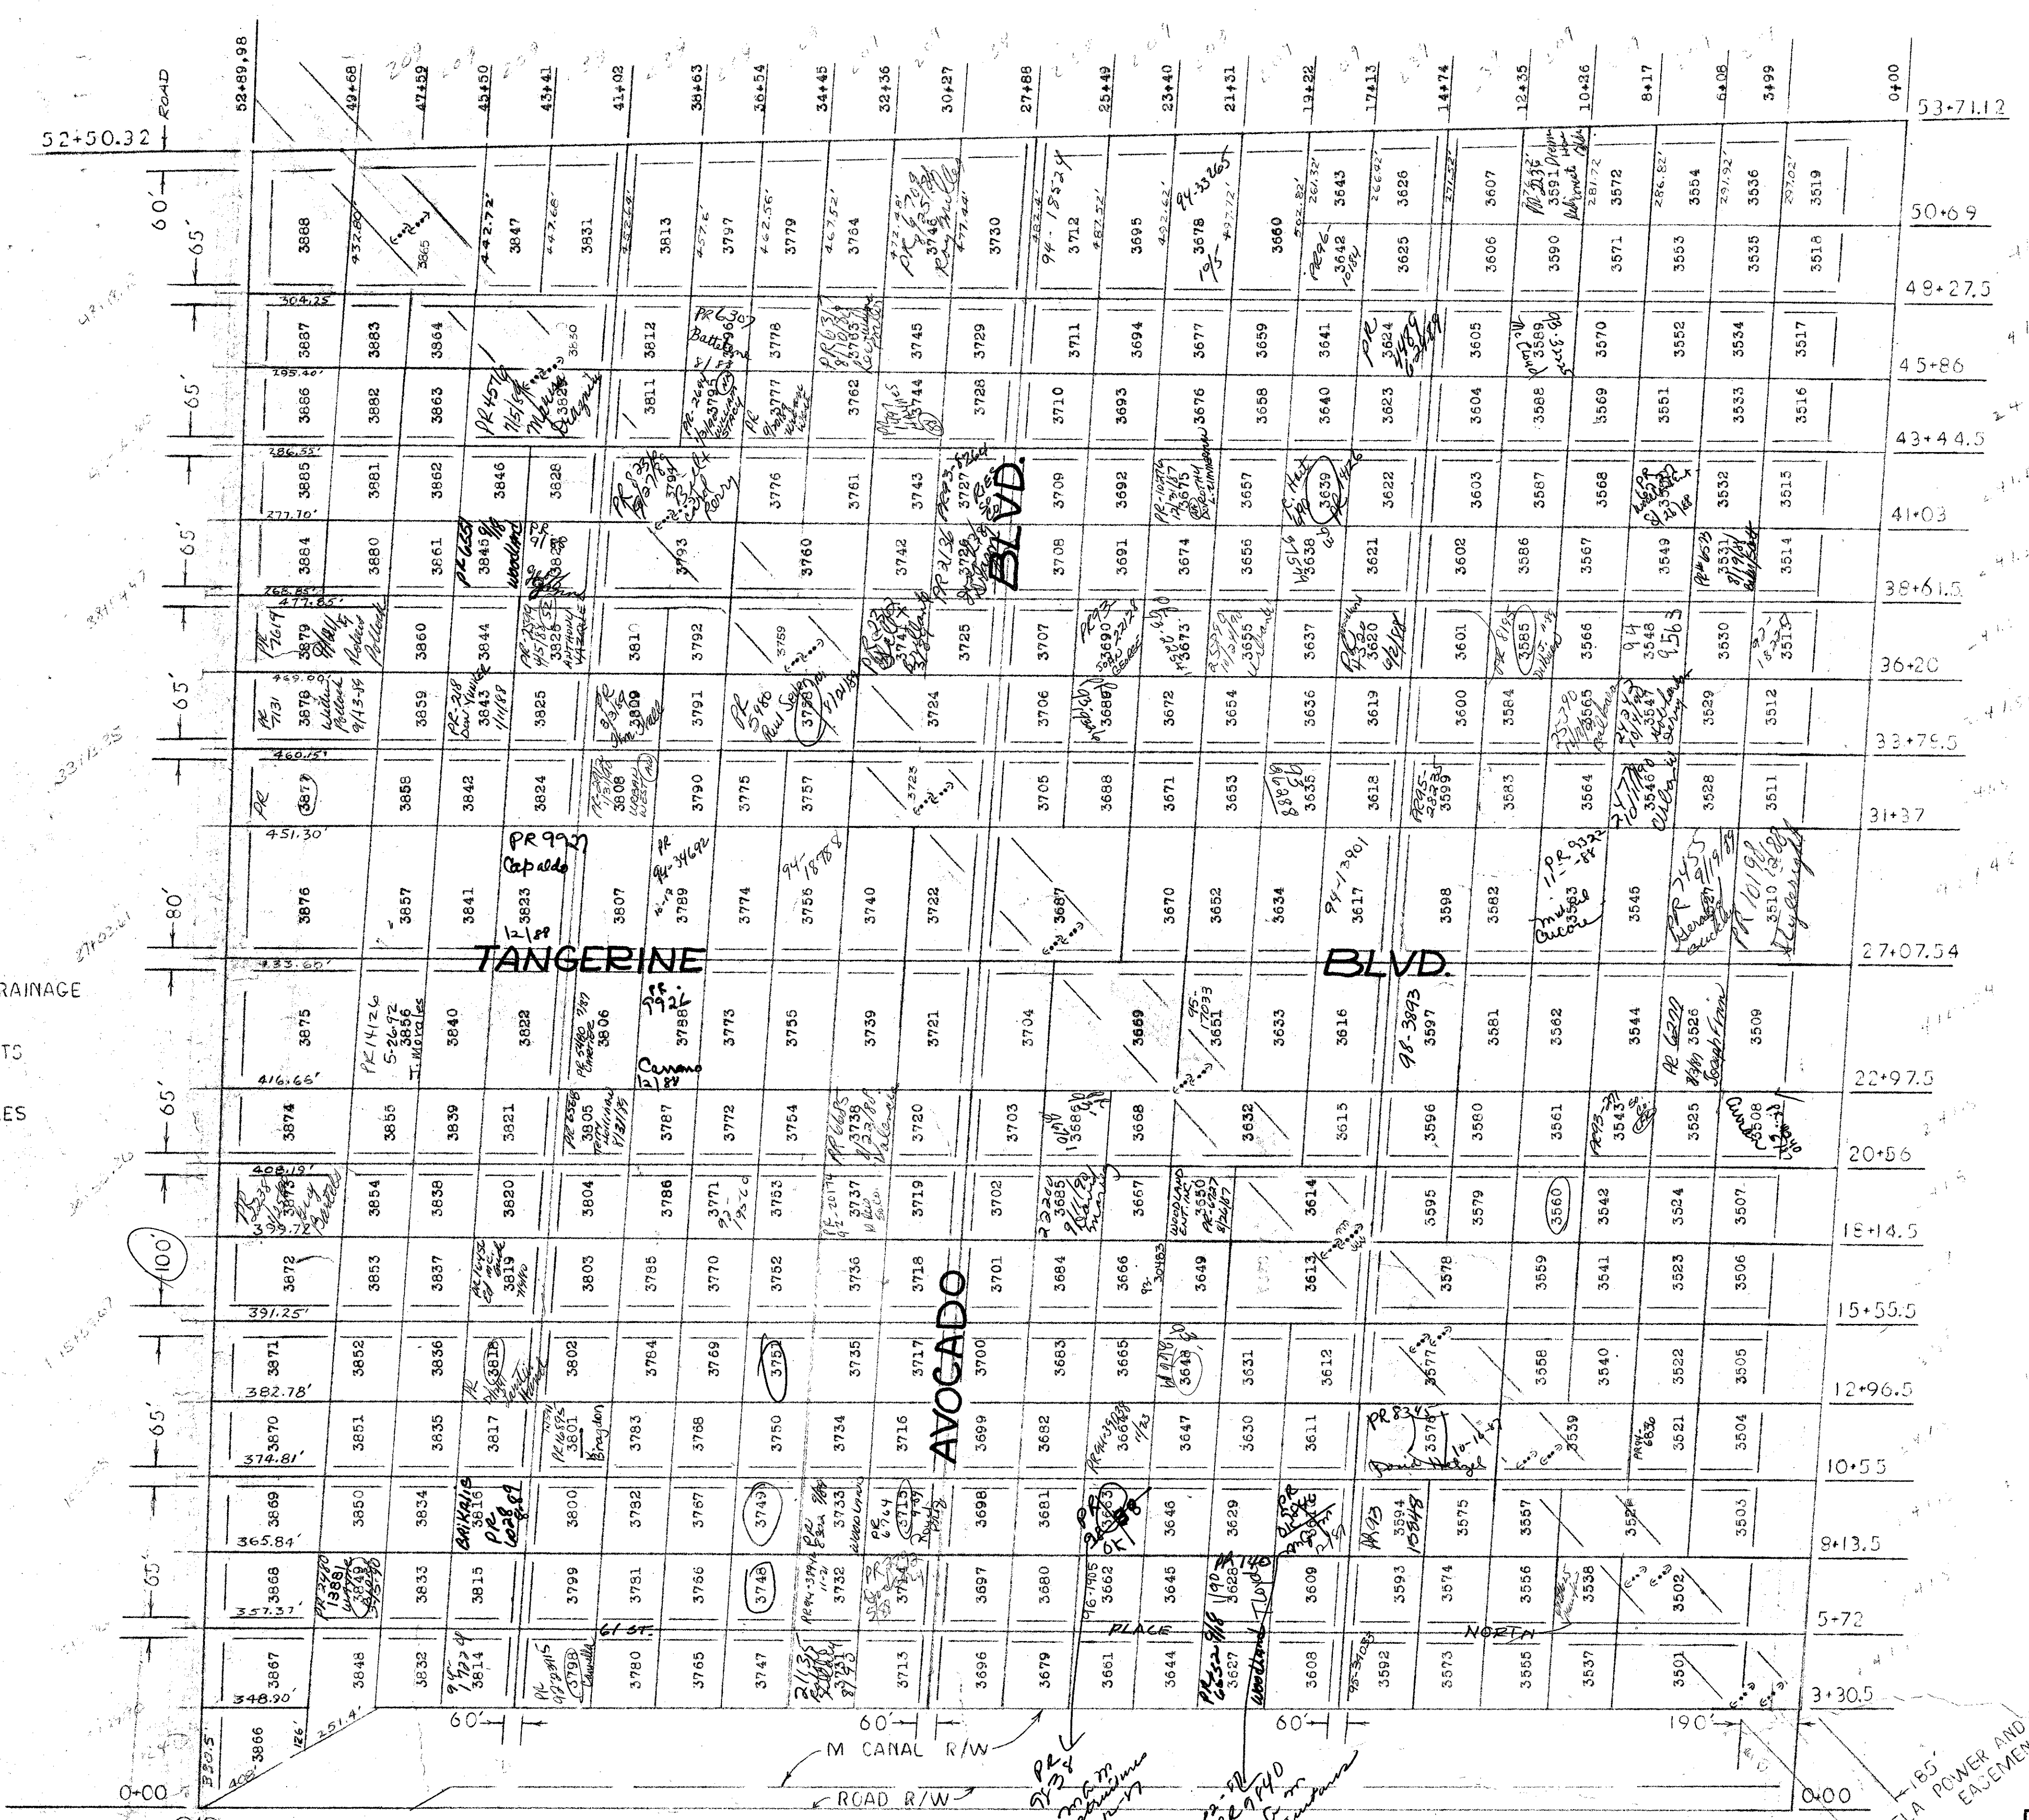

PLOT PLAN
SECTION 33, T 42 S, R 41 E.
PREPARED FROM
BOUNDARY SURVEY BY: O'BRIEN,
GUTIER AND O'BRIEN, LAND
SURVEYORS - ENGINEERS.
THIS IS NOT A RECORDED PLAT

ALL TRACT DESCRIPTIONS ARE AS MEASURED PARALLEL TO THE EAST AND SOUTH SECTION LINES.

SECTION 33, T 42 S, R 41 E, PALM BEACH CO., FLA.

PLOT PLAN FOR ROYAL PALM BEACH COLONY INC.

WOOD AND ASSOCIATES, INC.
FORT PIERCE, FLORIDA

DESIGNED BY: AFW	CHECKED BY: MCC	DWG. NO. 7041
SCALE 1" = 300'	DATE 12/67	SHEET 1 OF 9

ur0375.igr
ROYAL PALM BEACH 41-42-33

1.65' FLA POWER AND LIGHT CO. EASEMENT

