


TOWNSHIP 42 SOUTH RANGE 40 EAST

6	5	4	3	2	1
7	8	9	10	11	12
18	17	16	15	14	13
19	20	21	22	23	24
30	29	28	27	26	25
31	32	33	34	35	36

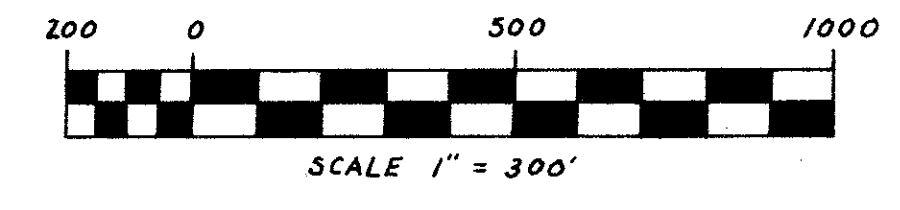

SANTA ROSA GROVES

PALM BEACH COUNTY, FLORIDA

SURVEY & Lot Layout
SECTION 32 TWP 42 S. RGE 40 E.

HOME OWNERS ASSOC.

ur0139.igr
SANTA ROSA GROVES

3000-008

18PR 04 1979

Lot 8A
Pole Barn
PR97-17128

Teddy O. Potter
Registered Land Surveyor, Florida Certificate No. 2977

TEDDY O. POTTER & ASSOCIATES WEST PALM BEACH, FLORIDA		
SCALE: 1" = 300'	APPROVED BY:	DRAWN BY R.F.A.
DATE: NOV, 1979		REVISED: MAY 1, 1978
		DRAWING NUMBER