


SEACOAST UTILITY AUTHORITY PGA WASTEWATER TREATMENT PLANT

125

BEING A PORTION OF SECTION 34, TOWNSHIP 41 SOUTH, RANGE 42 EAST,
CITY OF PALM BEACH GARDENS, PALM BEACH COUNTY, FLORIDA

STATE OF FLORIDA
COUNTY OF PALM BEACH
THIS PLAT WAS FILED FOR
RECORD _____ DAY OF _____
AD, 2004 AND DULY RECORDED
IN PLAT BOOK _____ ON PAGES
_____ AND _____
DOROTHY H. WILKEN, CLERK
BY: _____, D.C.

CIRCUIT COURT SEAL

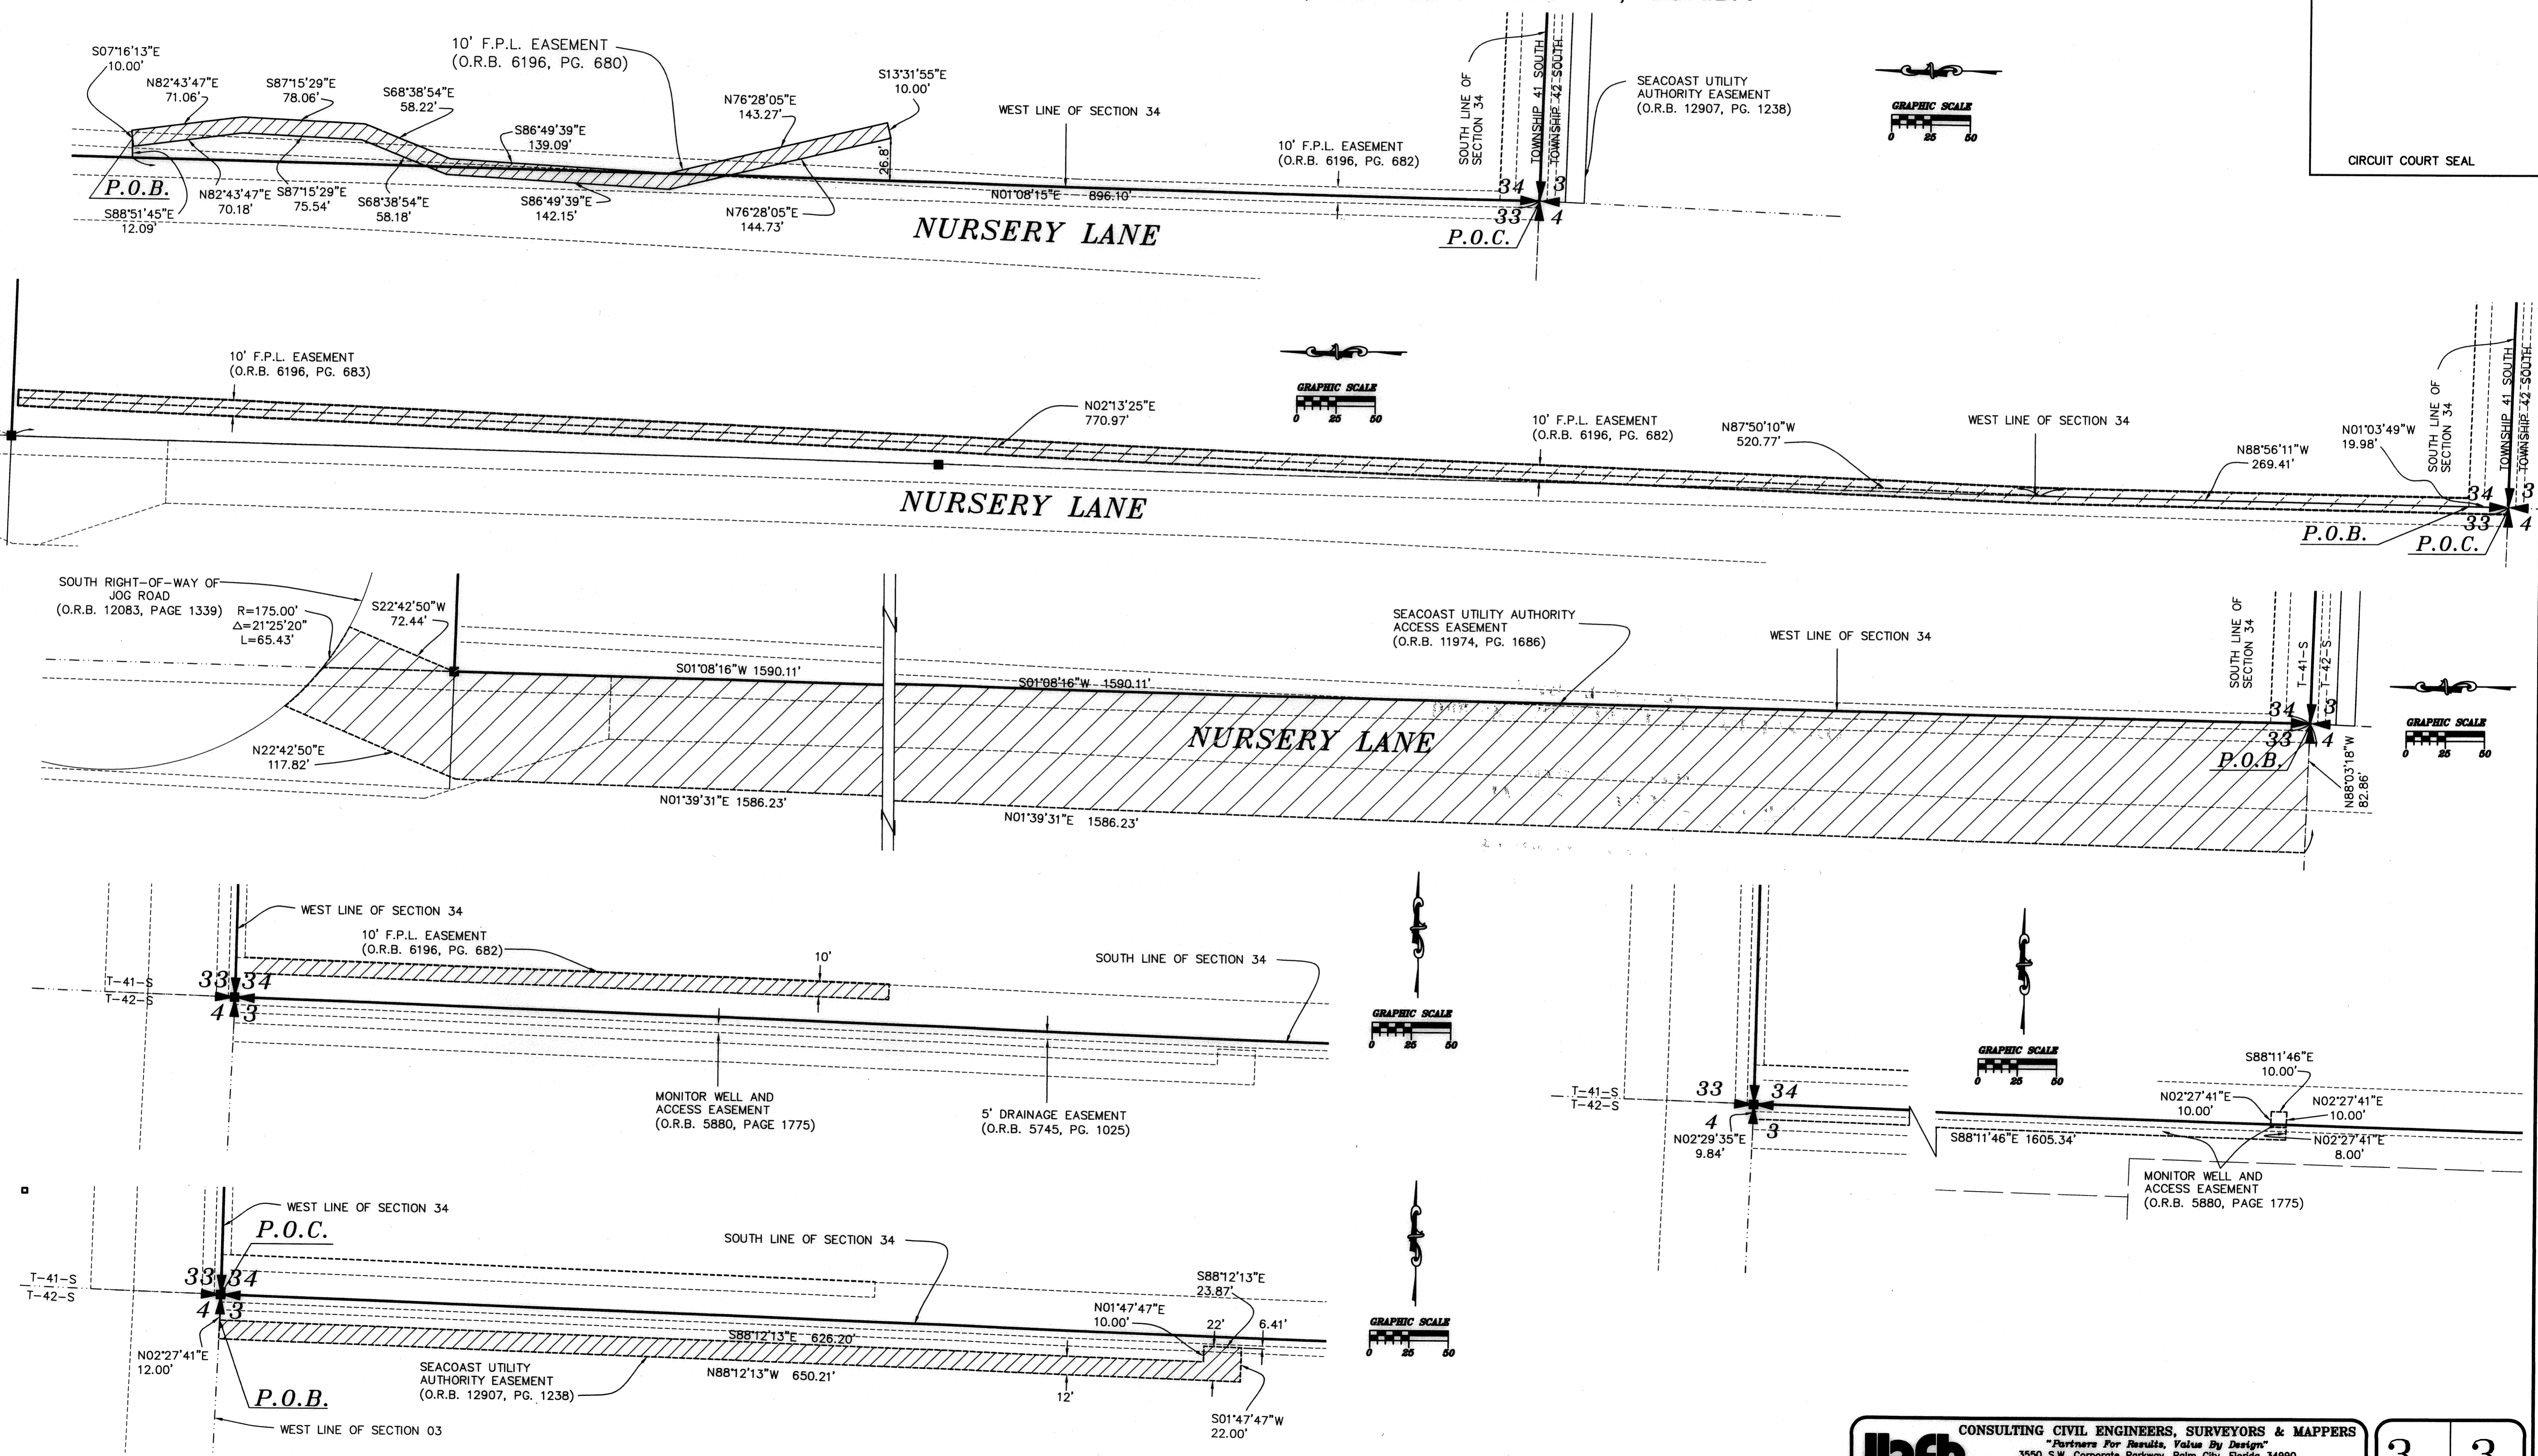

P:\04-0899\Survey\PGA WWP\PLAT\040899\AT01.DWG, SHEET 3, 11/12/2004, 12:02:35 PM, lbf\inc

lbf CONSULTING CIVIL ENGINEERS, SURVEYORS & MAPPERS
"Partners For Results, Value By Design"
3550 S.W. Corporate Parkway, Palm City, Florida 34990
(772) 286-3883 Fax: (772) 286-3925
BPR & FBPE License No: 959 www.lbfinc.com

3 3
Sheet of