


## MAYFAIR AT WELLINGTON

BEING A REPLAT OF TRACT "A", THE INN AT POLO COMMERCIAL DEVELOPMENT, AS RECORDED IN PLAT BOOK 89, PAGES 54 THROUGH 58, PUBLIC RECORDS OF PALM BEACH COUNTY, FLORIDA AND LYING IN SECTIONS 10 AND 15, TOWNSHIP 44 SOUTH RANGE 41 EAST, VILLAGE OF WELLINGTON, PALM BEACH COUNTY, FLORIDA. SHEET 4 OF 7 OCTOBER 2004

STATE OF FLORIDA COUNTY OF PALM BEACH THIS PLAT WAS FILED FOR RECORD AT \_\_M., THIS \_\_\_\_ DAY OF \_\_\_\_\_ DOROTHY H. WILKEN, CLERK OF THE CIRCUIT COURT

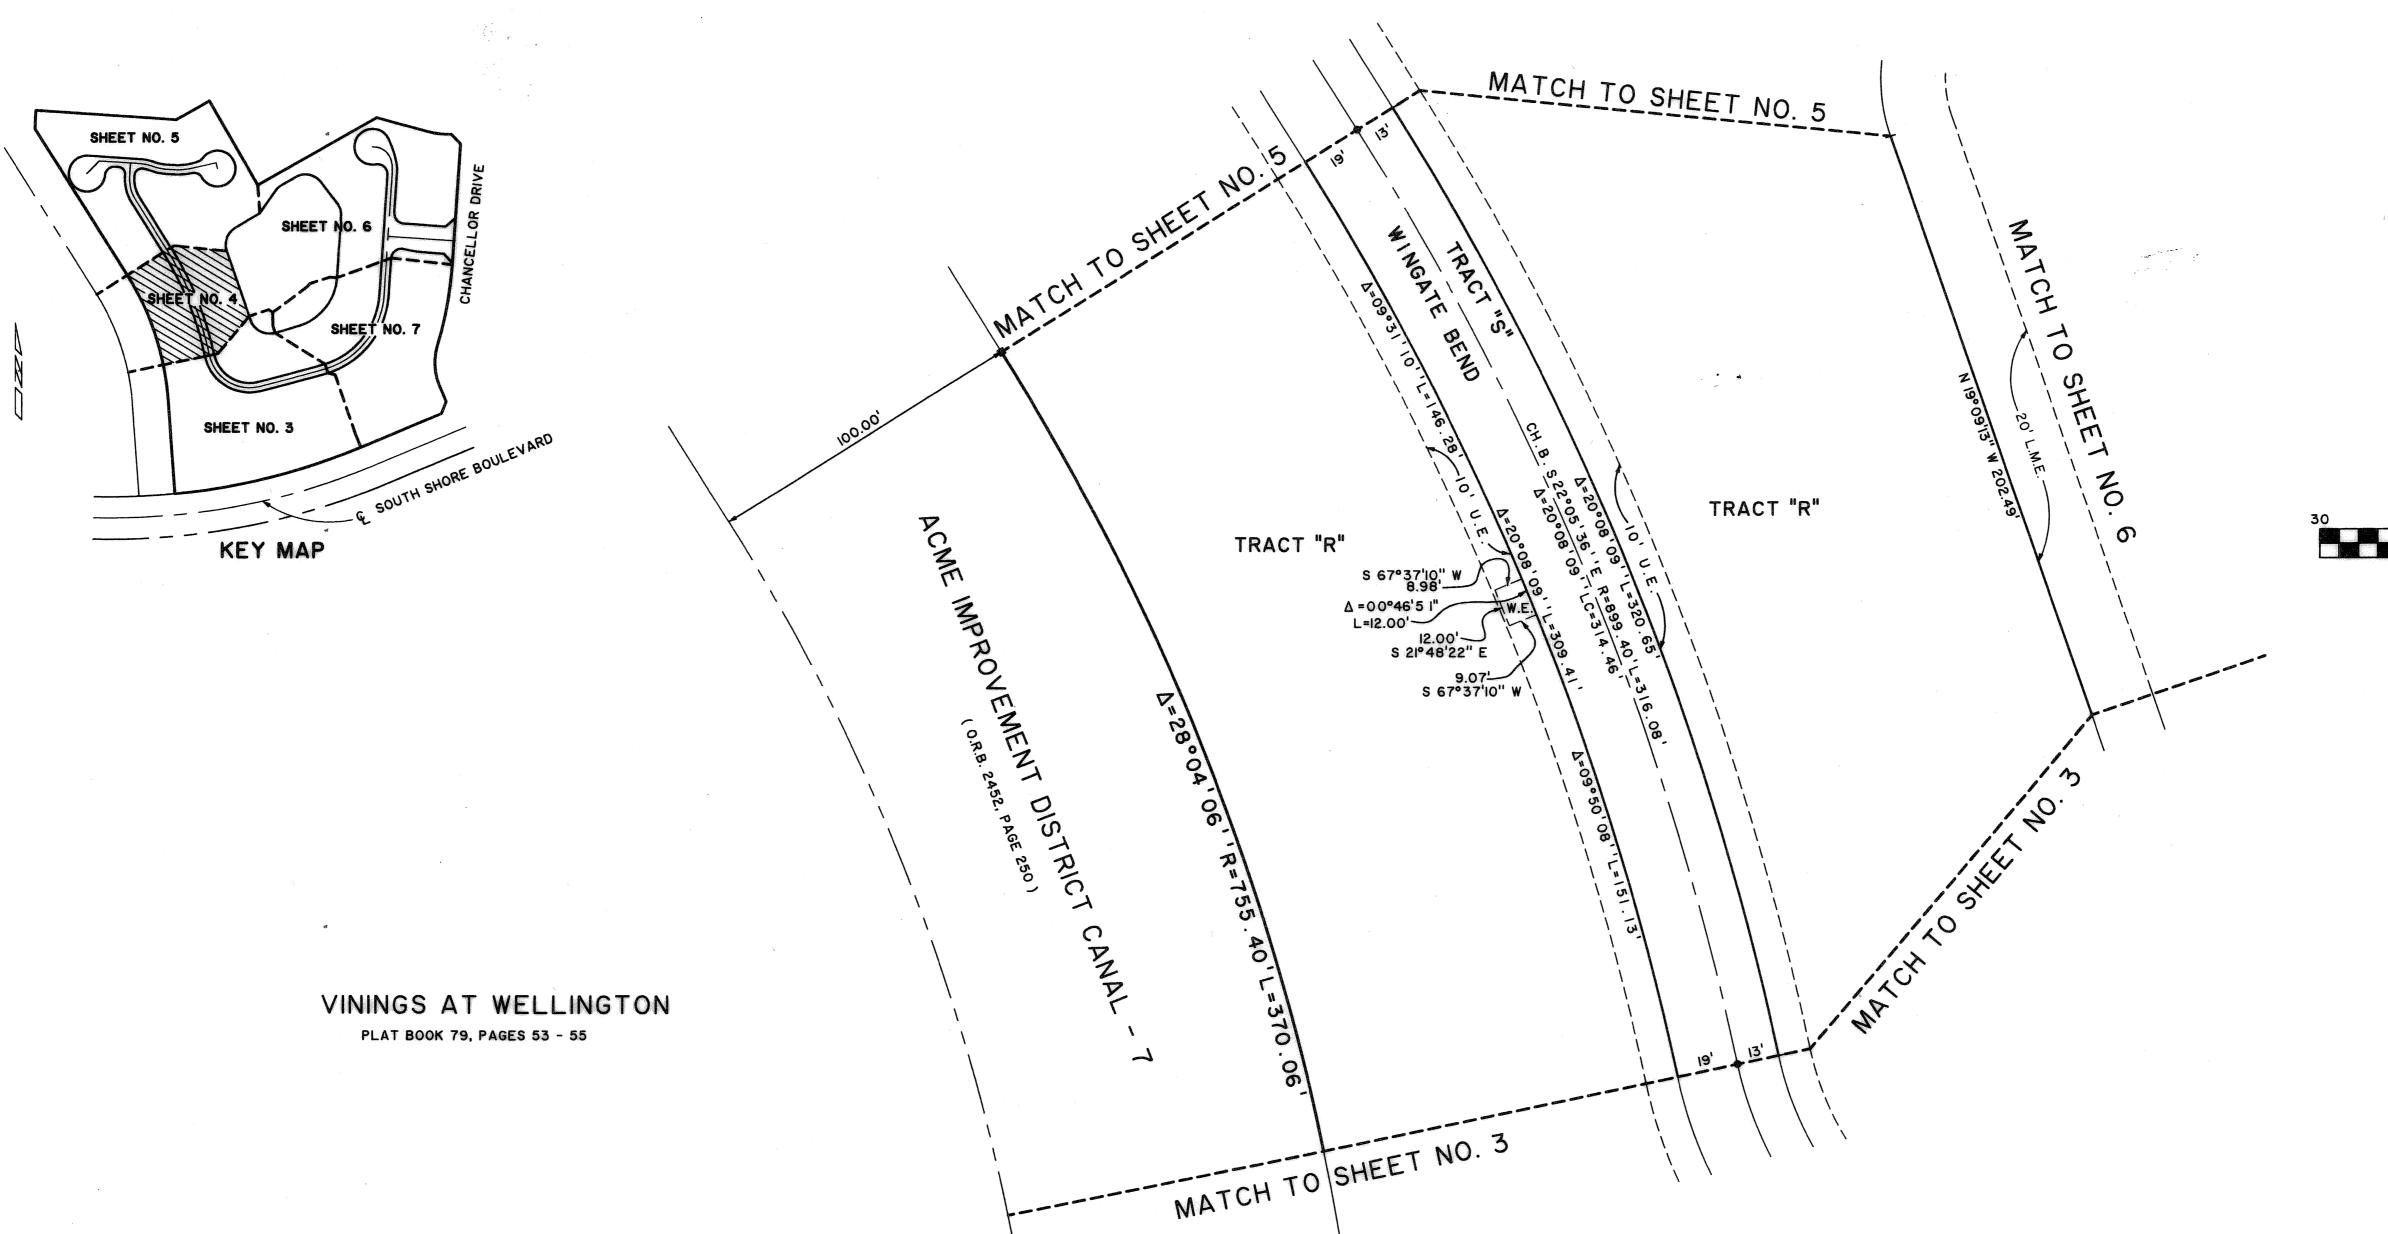

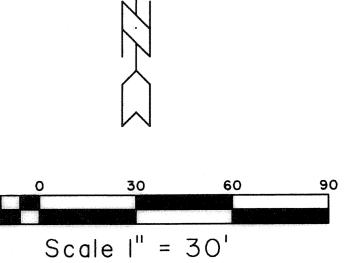

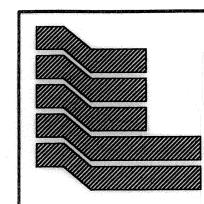

Landmark Surveying & Mapping Inc. 1850 Forest Hill Boulevard Ph. (561) 433-5405 Suite 100 W.P.B. Florida LB # 4396

MAYFAIR AT WELLINGTON