

LAS PALMAS EQUESTRIAN

BEING A PORTION OF SECTION 32, TOWNSHIP 44 SOUTH, RANGE 41 EAST, VILLAGE OF WELLINGTON, PALM BEACH COUNTY, FLORIDA

SHEET 3 OF 4



SHEET 4 OF 4

192

STATE OF FLORIDA
 COUNTY OF PALM BEACH
 This plat was filed for record
 at _____ this _____
 day of _____, 2004,
 and duly recorded in Plat Book
 _____ Pages _____ through
 _____.

DOROTHY H. WILKEN
 Clerk of Circuit Court
 By: _____ D.C.

SHEET 4 OF 4

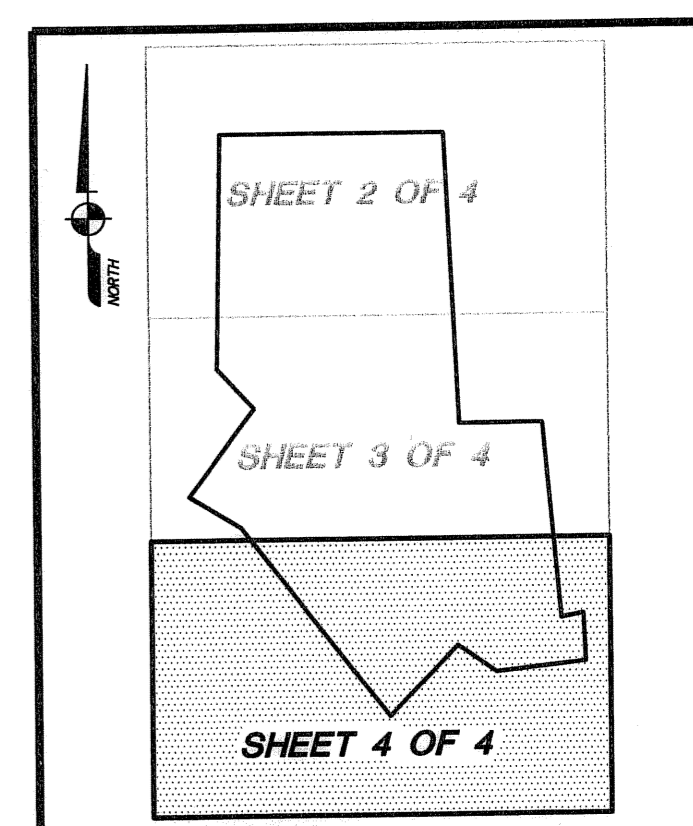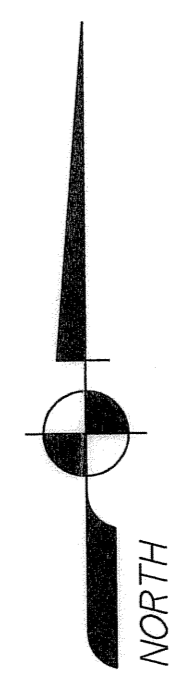

SHEET KEY



TRACT 1
 1,350,253 sq. ft.
 30.99 acres

SURVEYOR'S NOTES:

1. BEARINGS SHOWN HEREON ARE BASED ON NORTH LINE OF SAID SECTION 32. SAID LINE IS ASSUMED TO BEAR OF S89°41'34"W.
2. NO BUILDING OR ANY KIND OF CONSTRUCTION OR TREES OR SHRUBS SHALL BE PLACED ON ANY EASEMENT WITHOUT PRIOR WRITTEN CONSENT OF ALL EASEMENT BENEFICIARIES AND ALL APPLICABLE VILLAGE OF WELLINGTON APPROVALS OR PERMITS AS REQUIRED FOR SUCH ENCROACHMENTS, EXCEPT CONSTRUCTION AND PLANTING BY GOVERNMENTAL ENTITIES, OR DRIVEWAYS, SIDEWALK AND SIMILAR SURFACE CONSTRUCTION.
3. ALL LINES INTERSECTING CIRCULAR CURVES ARE RADIAL UNLESS OTHERWISE NOTED AS FOLLOWS:
 (N.R.) = NON-RADIAL
 (R.F.) = RADIAL TO FRONT LOT LINE
 (R.R.) = RADIAL TO REAR LOT LINE
4. THIS PLAT, AS RECORDED IN ITS GRAPHIC FORM, IS THE OFFICIAL DEPICTION OF THE SUBDIVIDED LANDS DESCRIBED HEREIN AND WILL IN NO CIRCUMSTANCES BE SUPPLANTED IN AUTHORITY BY ANY OTHER GRAPHIC OR DIGITAL FORM OF THE PLAT. THERE MAY BE ADDITIONAL RESTRICTIONS THAT ARE NOT RECORDED ON THIS PLAT THAT MAY BE FOUND IN THE PUBLIC RECORDS OF THIS COUNTY.
5. IN THOSE CASES WHERE EASEMENTS OF DIFFERENT TYPES CROSS OR OTHERWISE COINCIDE, DRAINAGE EASEMENTS SHALL HAVE FIRST PRIORITY. UTILITY EASEMENTS SHALL HAVE SECOND PRIORITY. ACCESS EASEMENTS SHALL HAVE THIRD PRIORITY, AND ALL OTHER EASEMENTS SHALL BE SUBORDINATE TO THESE WITH THEIR PRIORITIES BEING DETERMINED BY USE RIGHTS GRANTED. THERE WILL BE NO ABOVE GROUND ENCROACHMENTS WHERE LAKE MAINTENANCE EASEMENTS AND UTILITY EASEMENTS OVERLAP.
6. ABBREVIATION LEGEND; L= ARC LENGTH; D.B.= DEED BOOK; L.B.= LICENSED BUSINESS; PG. = PAGE; P.L.S.= PROFESSIONAL LAND SURVEYOR; P.B.C.R.= PALM BEACH COUNTY RECORDS; P.O.B.= POINT OF BEGINNING; P.O.C.= POINT OF COMMENCEMENT; P.R.M.= PERMANENT REFERENCE MONUMENT; R= RADIUS; SQ. FT.= SQUARE FOOT; F.P.&L.= FLORIDA POWER & LIGHT.

SYMBOL LEGEND:

- INDICATES SET 4" X 4" X 24" CONCRETE PERMANENT REFERENCE MONUMENT (P.R.M.) WITH BRASS DISK STAMPED L.B. #3300.
- INDICATES NON-VEHICULAR ACCESS LINE.

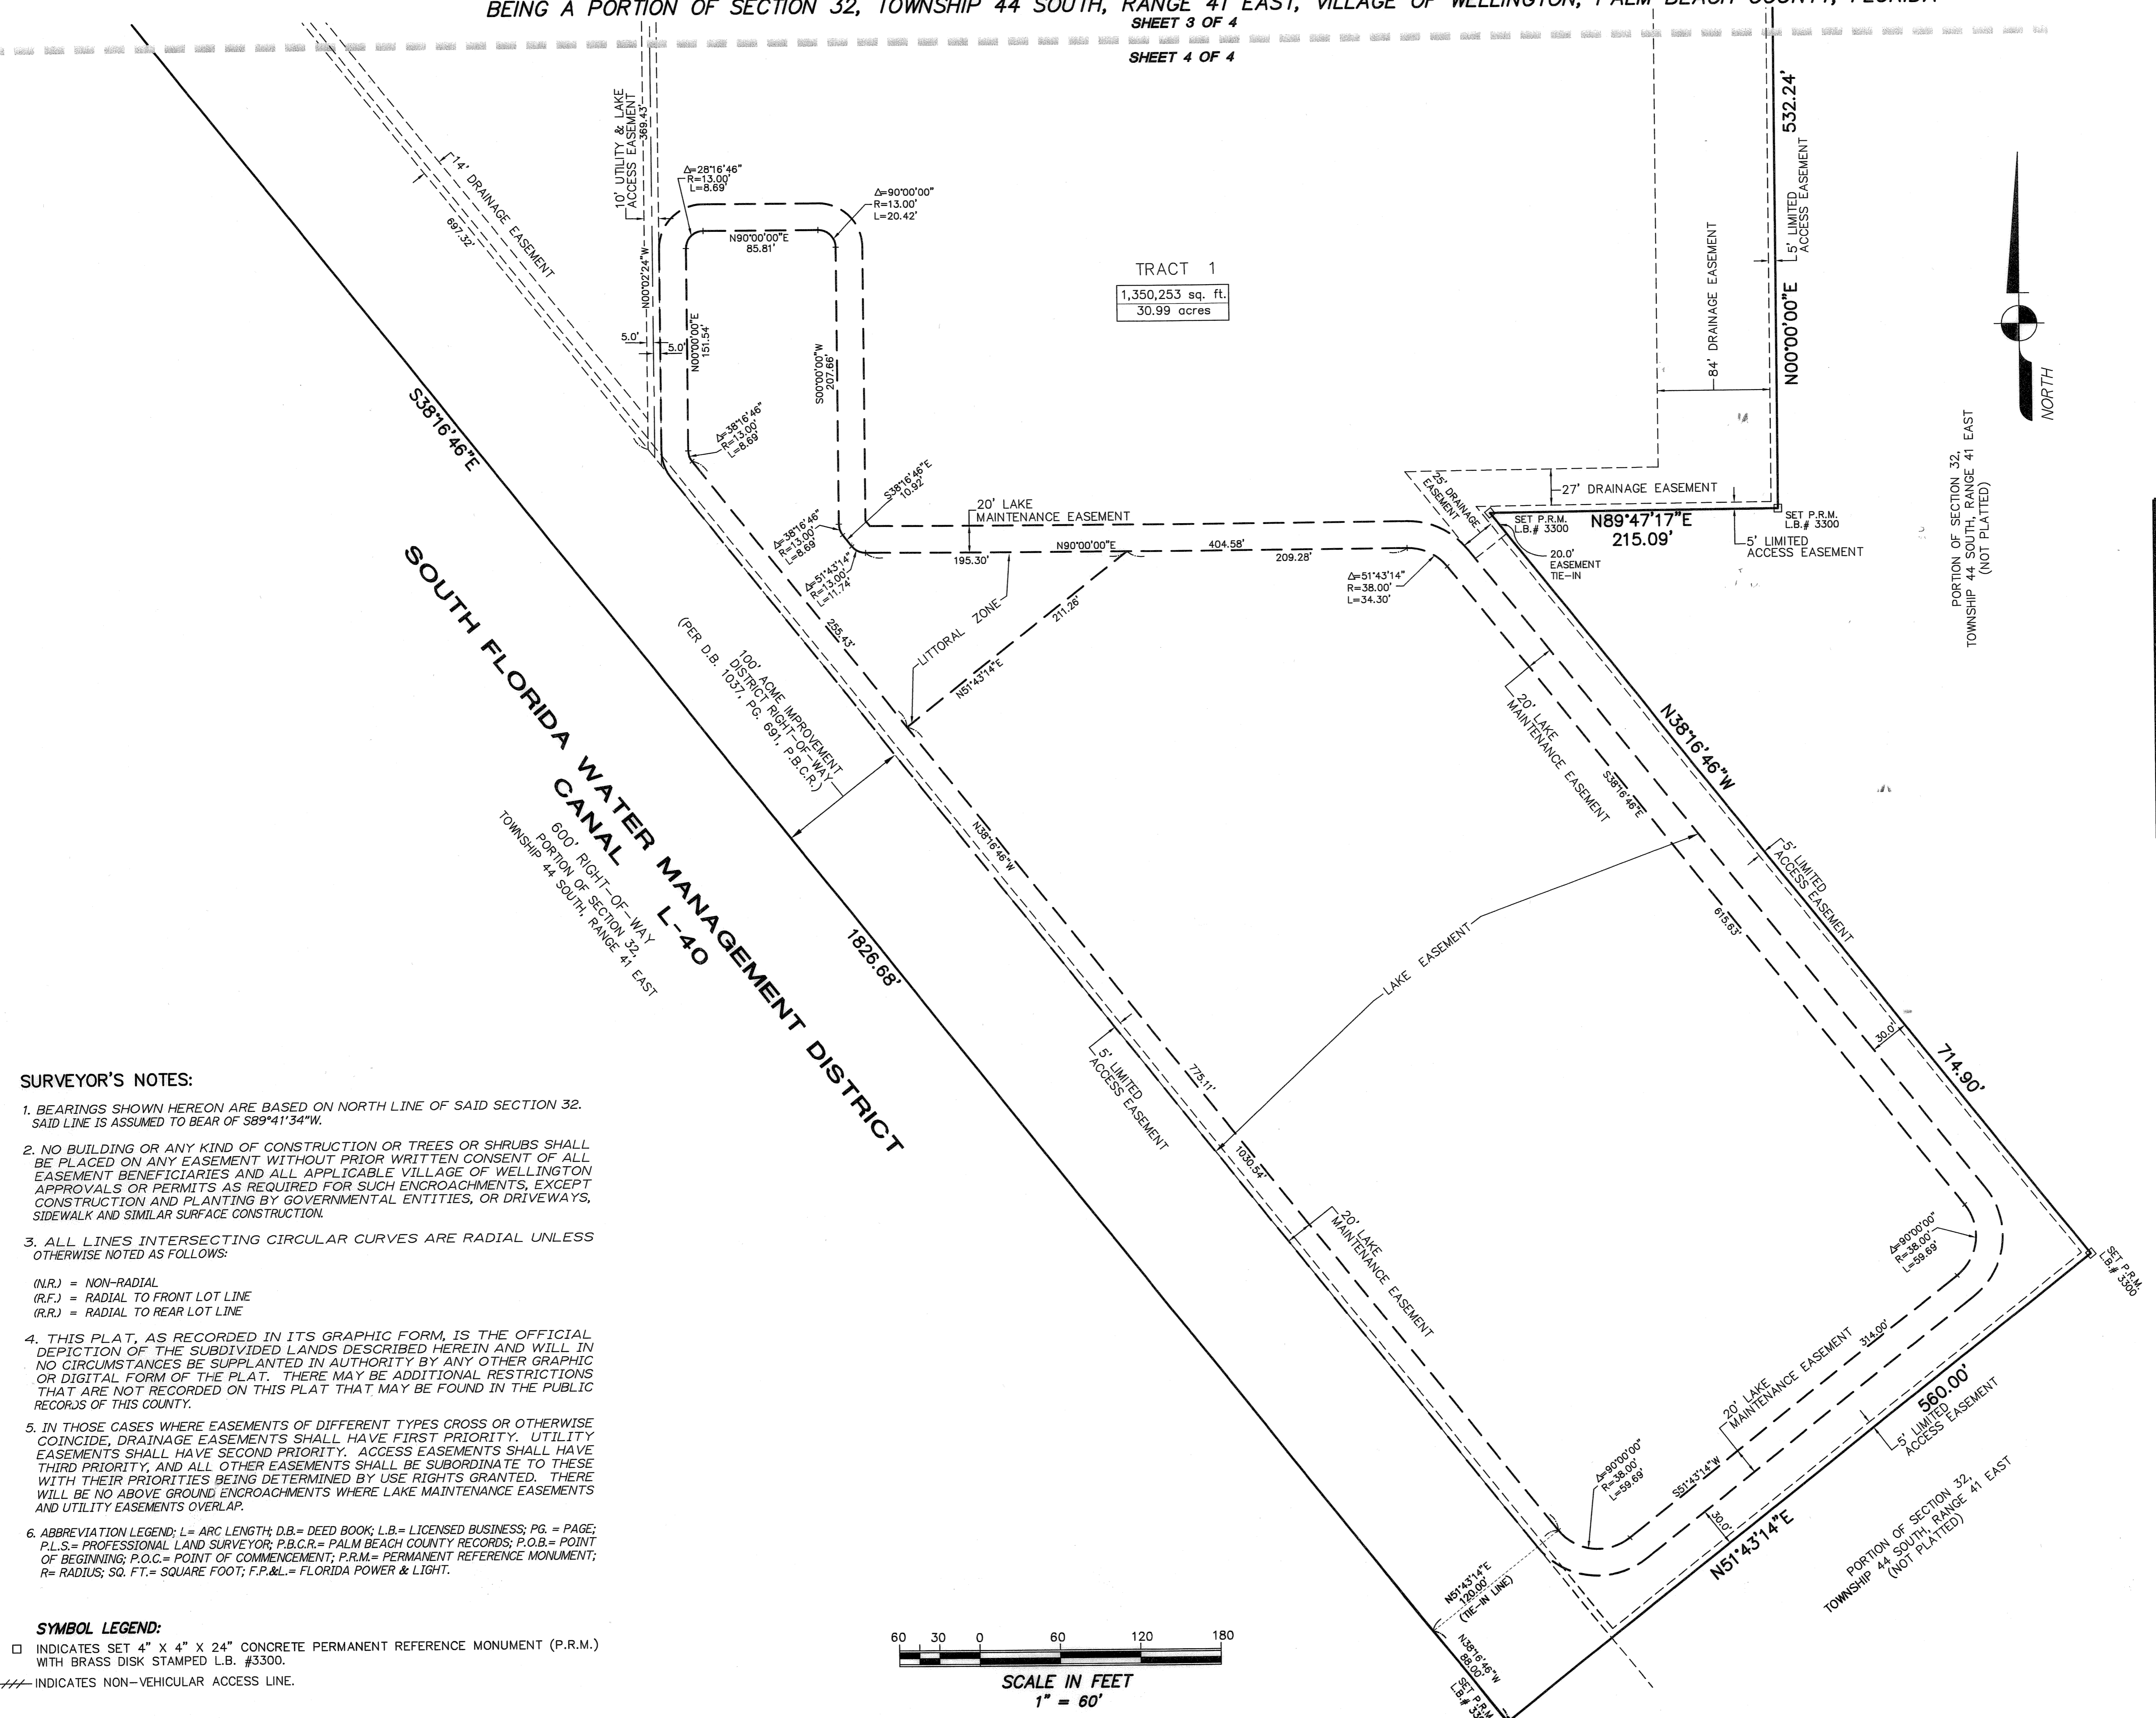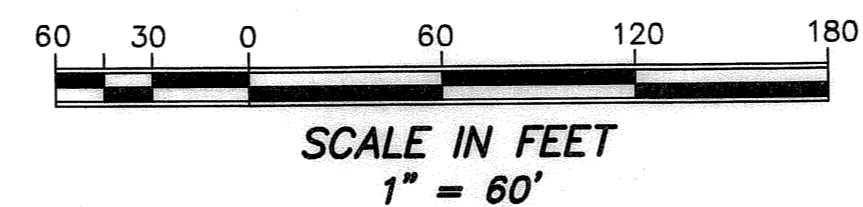

THIS INSTRUMENT WAS PREPARED BY:
 JOHN T. DOOGAN, P.L.S.
AVIROM & ASSOCIATES, INC.
 SURVEYING & MAPPING
 50 S.W. 2nd AVENUE, SUITE 102
 BOCA RATON, FLORIDA 33432
 (561) 392-2594
 OCTOBER, 2004