

LEGEND

- SET 4x4 PERMANENT REFERENCE MONUMENT (P.R.M.) LS# 2439
- TWP TOWNSHIP
- RNG RANGE
- Sq.Ft. SQUARE FEET
- ORB OFFICIAL RECORD BOOK
- PG. PAGE
- FP&L FLORIDA POWER AND LIGHT
- P.O.C. POINT OF COMMENCEMENT
- P.O.B. POINT OF BEGINNING
- R RADIUS
- D DELTA ANGLE
- A ARC LENGTH
- R.P.B. ROAD PLAT BOOK
- F.D.O.T. FLORIDA DEPARTMENT OF TRANSPORTATION

CASA DEL SOL OF TEQUESTA


LYING IN SECTION 30, TOWNSHIP 40 SOUTH, RANGE 43 EAST, VILLAGE OF TEQUESTA, PALM BEACH COUNTY, FLORIDA

JUNE 2005

COUNTY OF PALM BEACH
 STATE OF FLORIDA
 This plat was prepared by
 and duly certified to be
 on page _____ of
 SHARON R. BOOK, C.E.
 P.L.C.

GRAPHIC SCALE

(IN FEET)
1 inch = 20 ft.

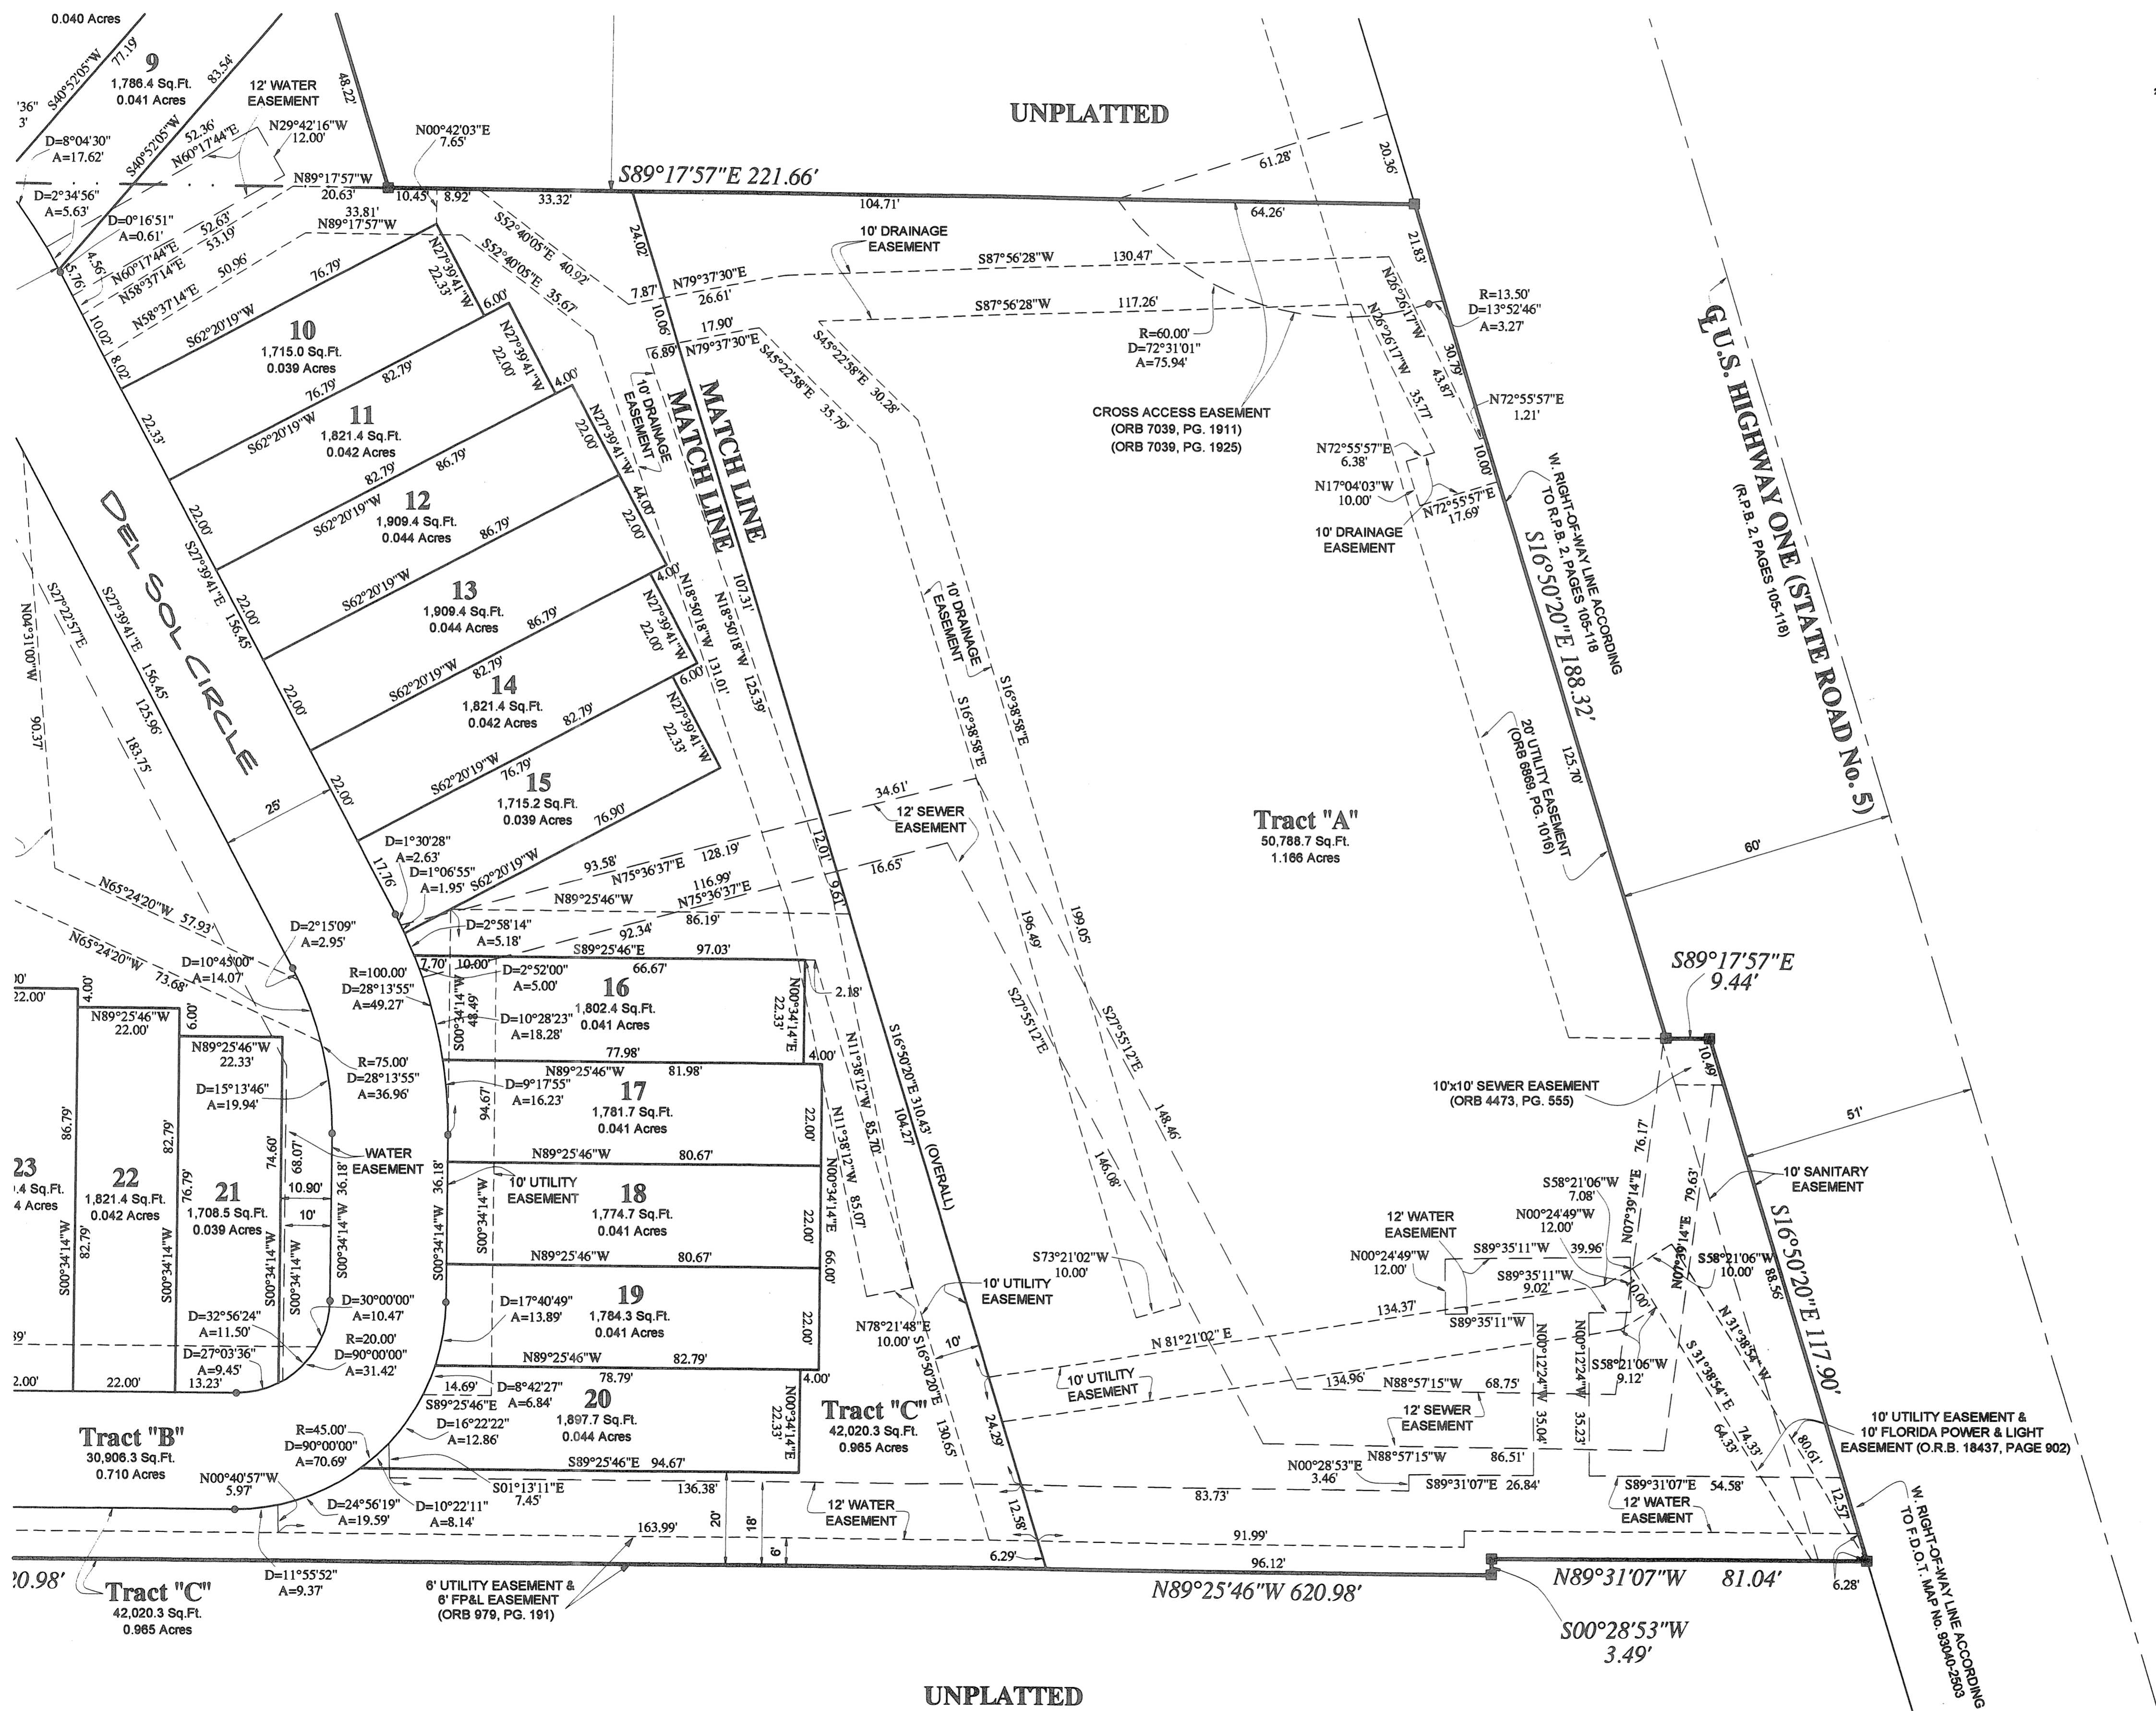

SHEET 4 OF 4
DAILEY AND ASSOCIATES, INC.
 Surveying and Mapping
 112 N. U.S. HIGHWAY NO. 1
 TEQUESTA, FLORIDA 33469
 PHONE: (561) 746-8424
 BUSINESS LICENSE: LB# 2799