

SAGEWOOD



BEING A REPLAT OF PART OF TRACTS 40, 41 AND 45 AND ALL OF TRACTS 43 AND 44, BLOCK 13, PALM BEACH FARMS COMPANY PLAT NO. 3 AS RECORDED IN PLAT BOOK 2, PAGES 45 THROUGH 54, INCLUSIVE, PUBLIC RECORDS OF PALM BEACH COUNTY, FLORIDA.
LYING IN SECTIONS 3,4,9 AND 10, TOWNSHIP 44 SOUTH, RANGE 42 EAST, PALM BEACH COUNTY, FLORIDA

SHEET 3 OF 4


AUGUST, 2006

MATCH TO SHEET 2

STATE OF FLORIDA
COUNTY OF PALM BEACH
THIS PLAT WAS FILED FOR RECORD AT _____
M., THIS _____ DAY OF _____ 2006
AND DULY RECORDED IN PLAT BOOK NO. _____
ON PAGE _____
SHARON R. BOCK,
CLERK AND COMPTROLLER,
PALM BEACH COUNTY
BY _____ D.C.

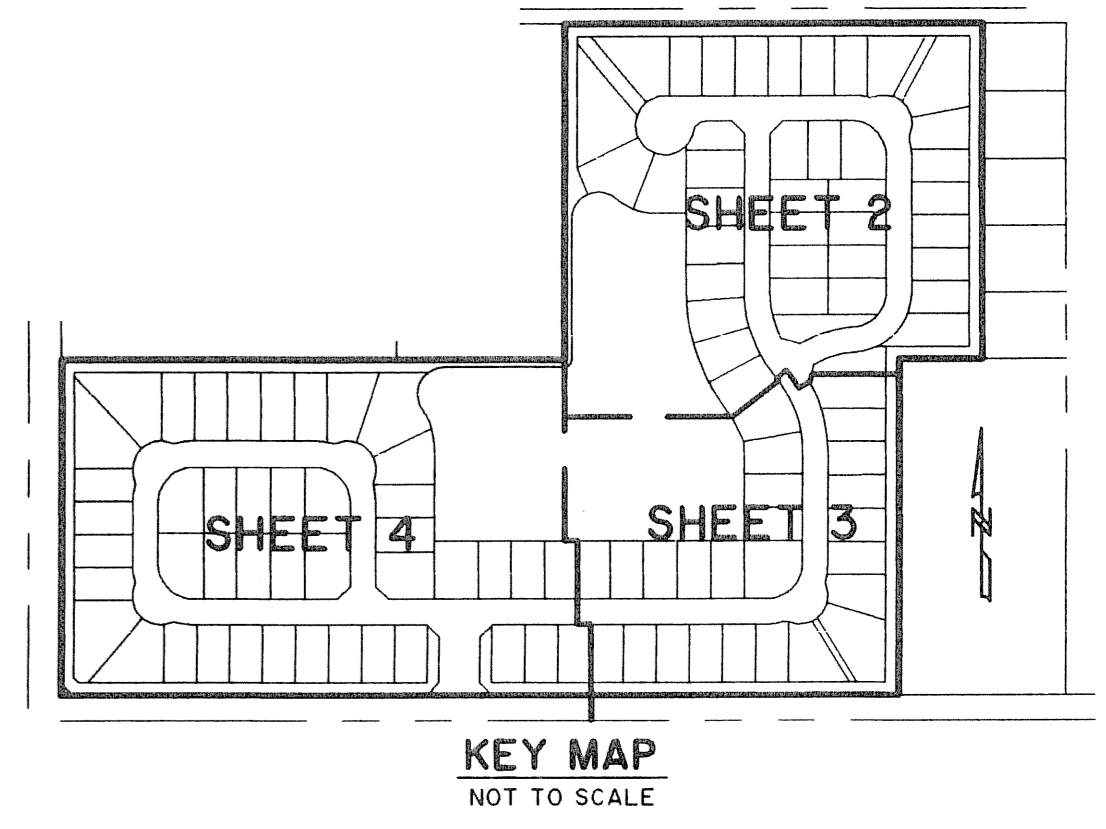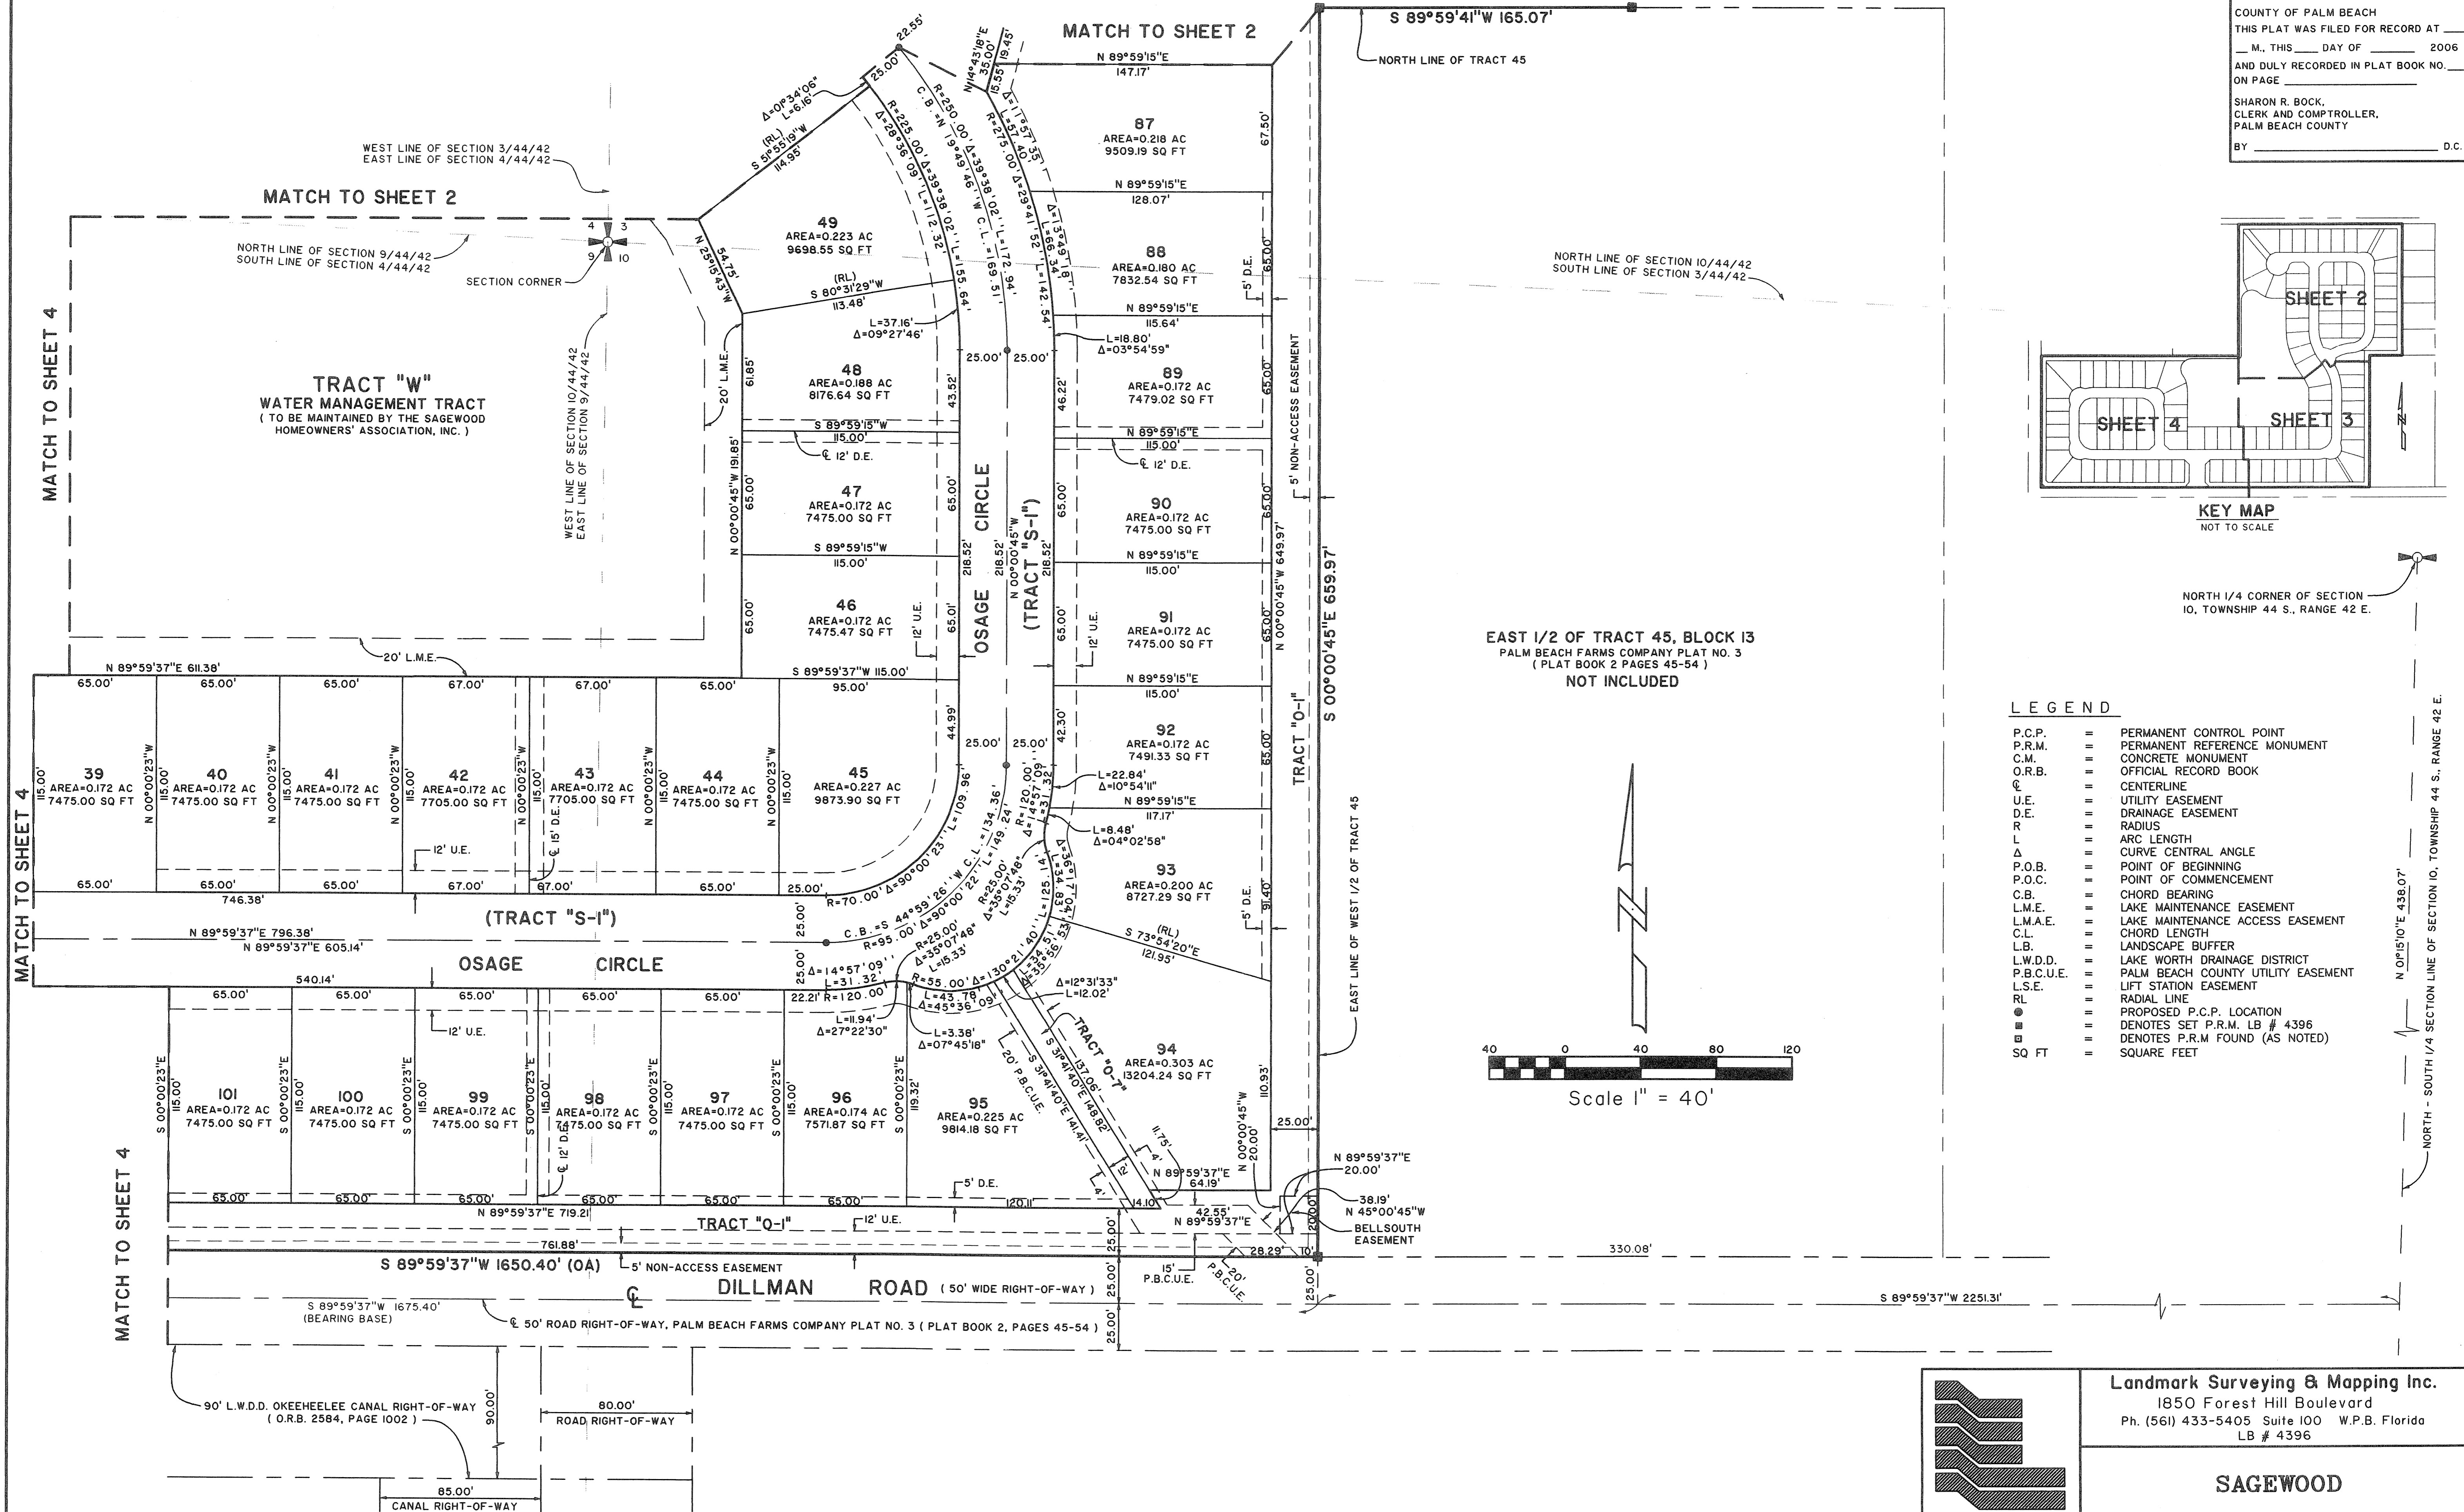

- LEGEND**
- P.C.P. = PERMANENT CONTROL POINT
 - P.R.M. = PERMANENT REFERENCE MONUMENT
 - C.M. = CONCRETE MONUMENT
 - O.R.B. = OFFICIAL RECORD BOOK
 - CL = CENTERLINE
 - U.E. = UTILITY EASEMENT
 - D.E. = DRAINAGE EASEMENT
 - R = RADIUS
 - L = ARC LENGTH
 - Δ = CURVE CENTRAL ANGLE
 - P.O.B. = POINT OF BEGINNING
 - P.O.C. = POINT OF COMMENCEMENT
 - C.B. = CHORD BEARING
 - L.M.E. = LAKE MAINTENANCE EASEMENT
 - L.M.A.E. = LAKE MAINTENANCE ACCESS EASEMENT
 - C.L. = CHORD LENGTH
 - L.B. = LANDSCAPE BUFFER
 - L.W.D.D. = LAKE WORTH DRAINAGE DISTRICT
 - P.B.C.U.E. = PALM BEACH COUNTY UTILITY EASEMENT
 - L.S.E. = LIFT STATION EASEMENT
 - RL = RADIAL LINE
 - = PROPOSED P.C.P. LOCATION
 - = DENOTES SET P.R.M. LB # 4396
 - = DENOTES P.R.M. FOUND (AS NOTED)
 - SQ FT = SQUARE FEET

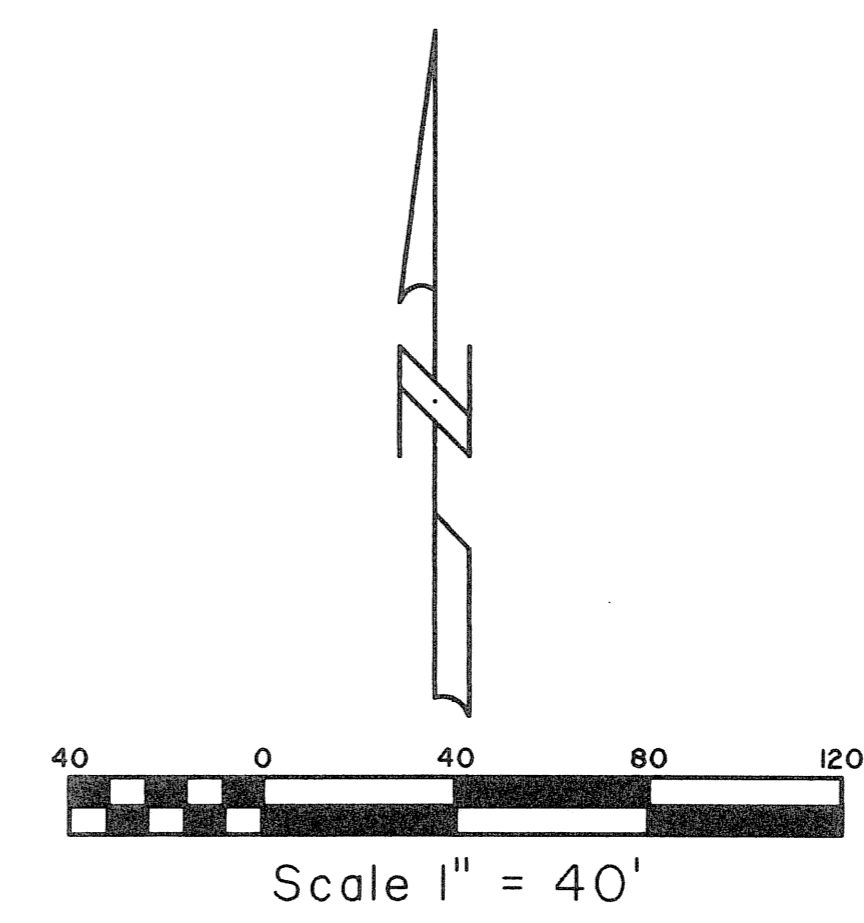

Landmark Surveying & Mapping Inc.
1850 Forest Hill Boulevard
Ph. (561) 433-5405 Suite 100 W.P.B. Florida
LB # 4396

SAGEWOOD