



SADDLE TRAIL PARK OF WELLINGTON REPLAT NO. 1

BEING A REPLAT OF LOTS 8, 9, 10 AND 11, BLOCK 81, OF THE PLAT OF SADDLE TRAIL PARK OF WELLINGTON AS RECORDED IN PLAT BOOK 41, PAGE 103, LYING IN SECTION 17, TOWNSHIP 44 SOUTH, RANGE 41 EAST, VILLAGE OF WELLINGTON, PALM BEACH COUNTY FLORIDA
AUGUST, 2006

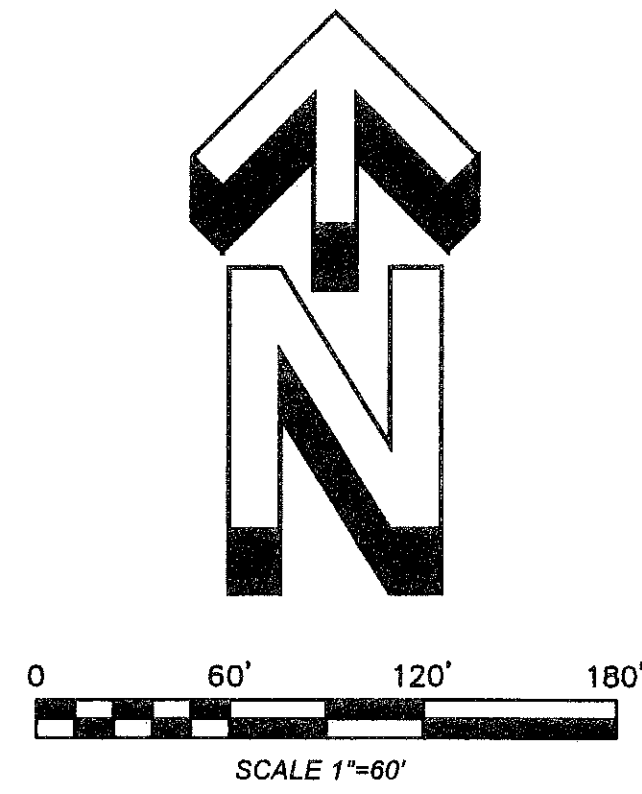

SHEET 2 OF 2

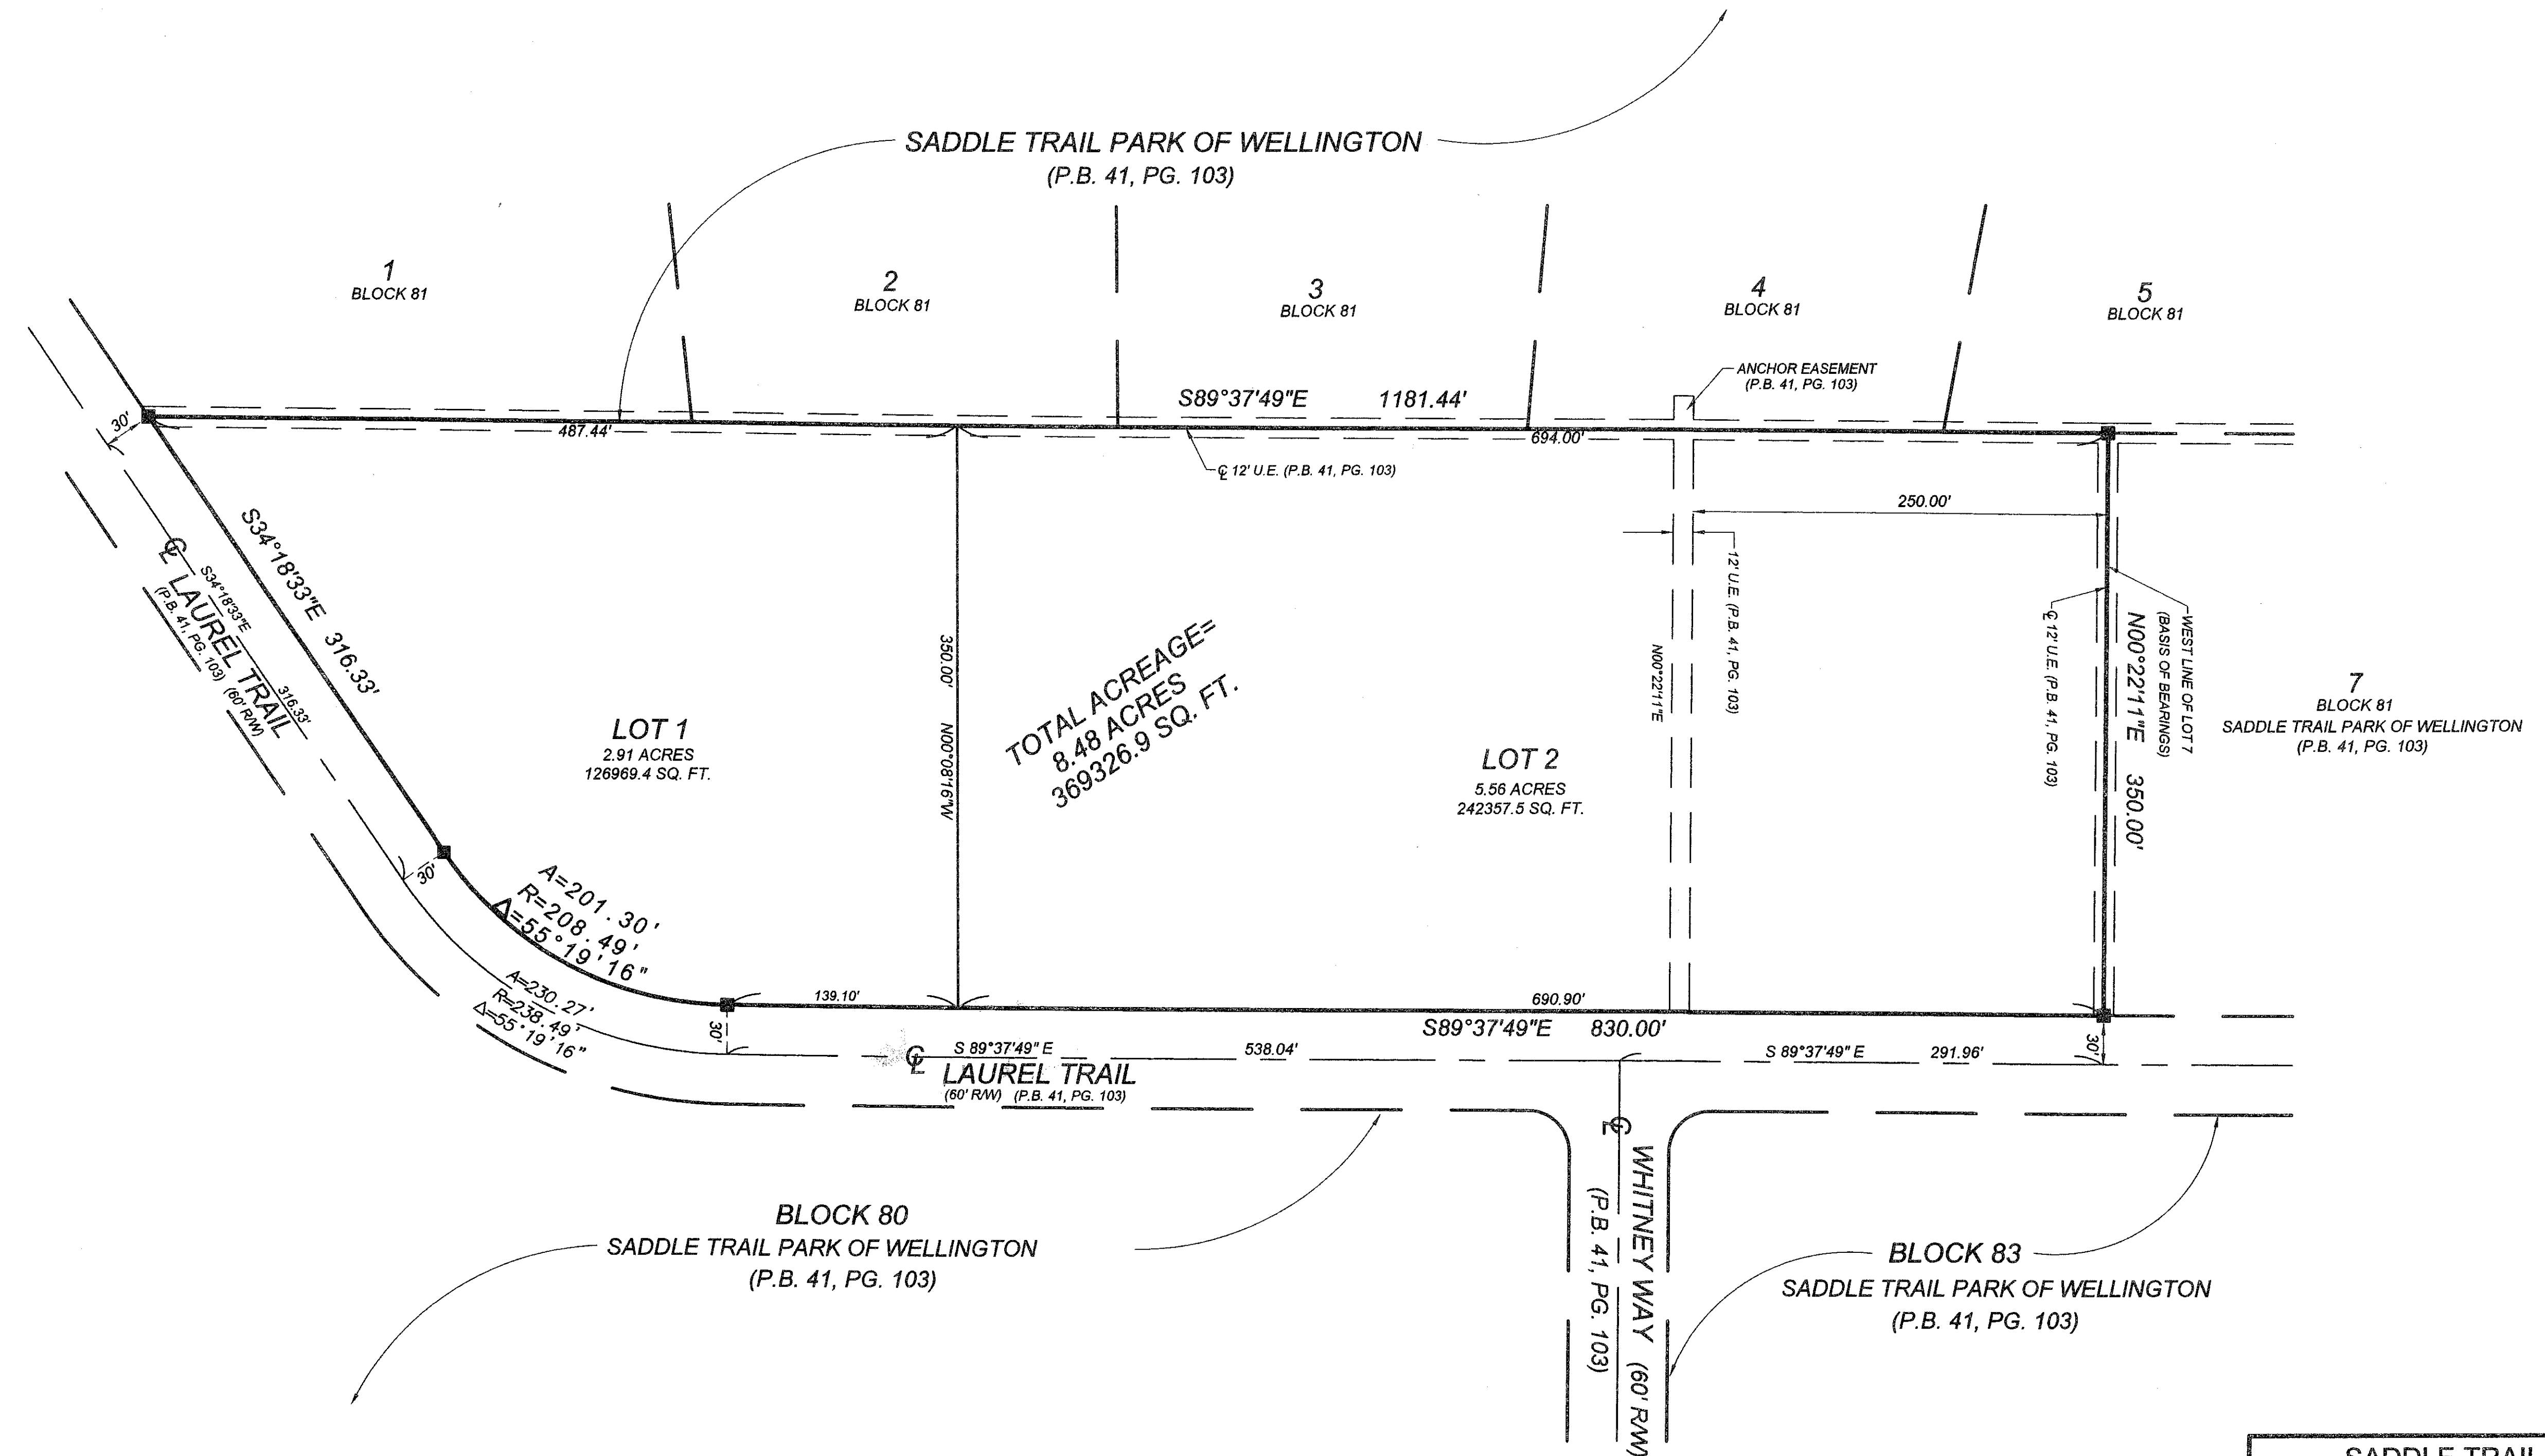

SADDLE TRAIL PARK OF WELLINGTON REPLAT NO. 1			
FIELD:	JOB NO.: 05-1389	F.B.:	PG.
OFFICE: K.S.	DATE: AUGUST, 2006	DWG. NO.:	05-1389
CYD: C.W.	REF: 05-1389.DWG	SHEET:	2 OF 2