
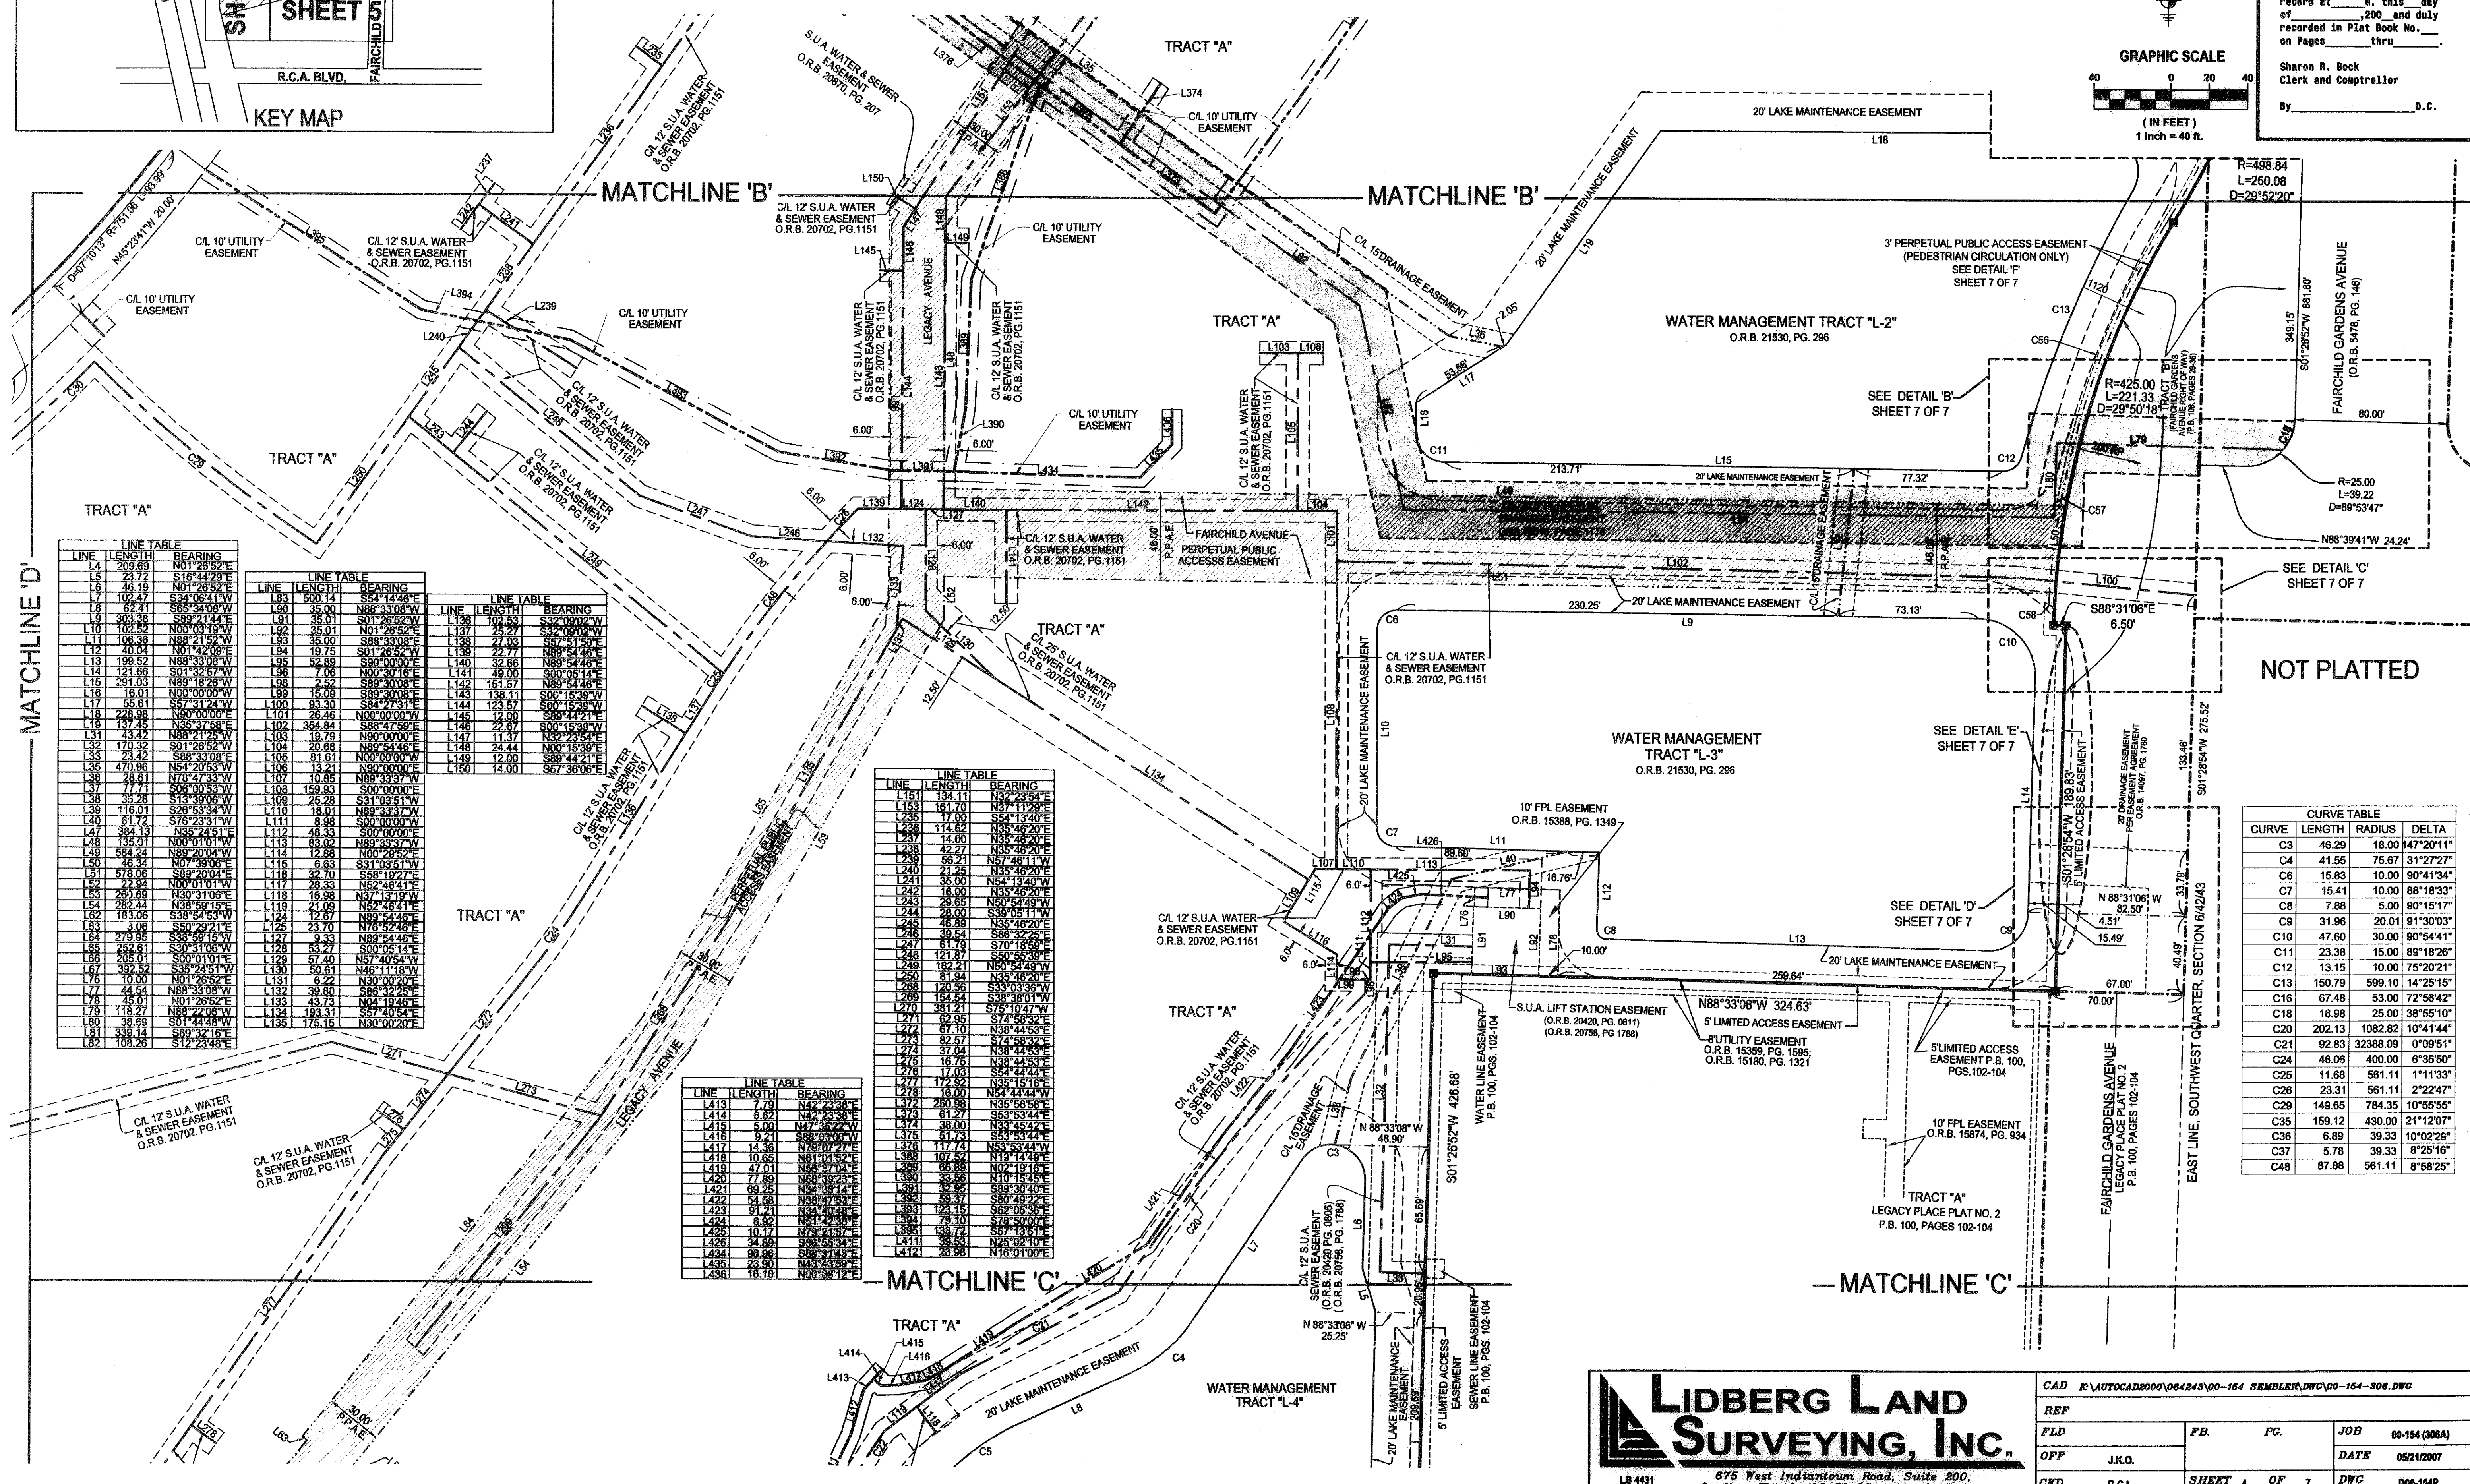
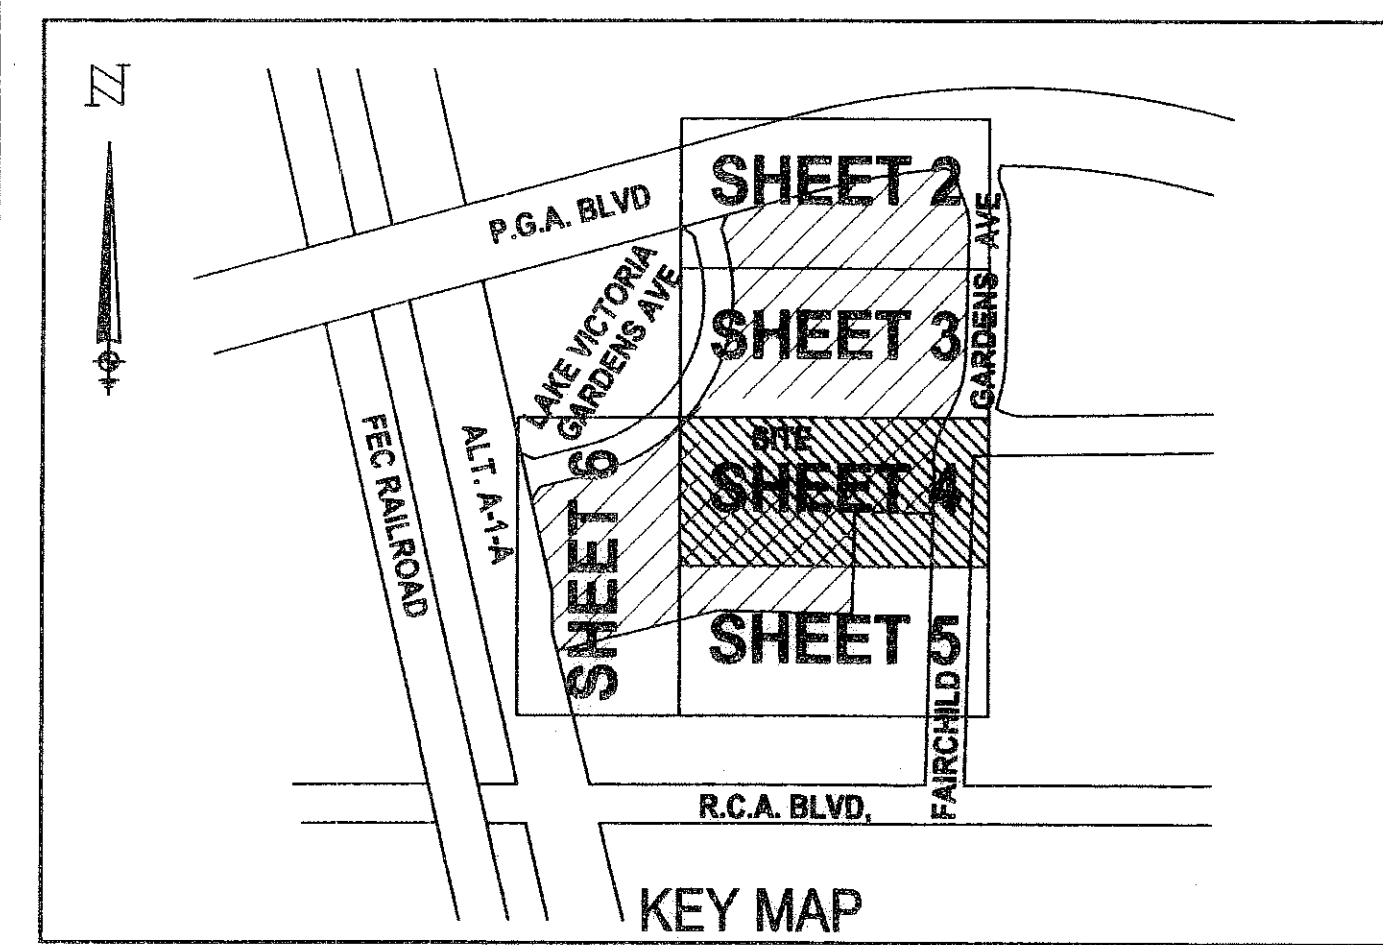


LEGACY PLACE COMMERCIAL REPLAT

BEING A REPLAT OF TRACT "A" AND WATER MANAGEMENT TRACTS "L-1" THROUGH "L-4", LEGACY PLACE COMMERCIAL,
 AS RECORDED IN PLAT BOOK 108, PAGES 29 THROUGH 36, PUBLIC RECORDS OF PALM BEACH COUNTY, FLORIDA
 LYING IN SECTION 6, TOWNSHIP 42 SOUTH, RANGE 43 EAST
 CITY OF PALM BEACH GARDENS, PALM BEACH COUNTY, FLORIDA
 SHEET 4 OF 7 AUGUST, 2007

121

STATE OF FLORIDA
 COUNTY OF PALM BEACH
 This plat was filed for
 record at _____ M. this day
 of _____, 2007 and duly
 recorded in Plat Book No. _____
 on Pages _____ thru _____
 Sharon R. Beck
 Clerk and Comptroller
 By _____ D.C.

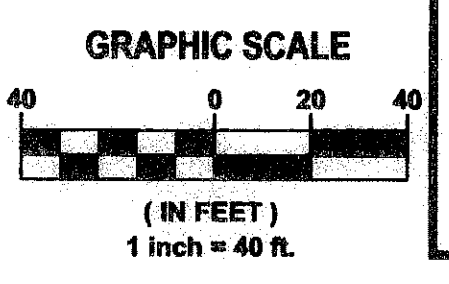

MATCHLINE 'D'

LINE	LENGTH	BEARING
L4	209.69	N01°28'52"E
L5	23.72	S16°44'29"E
L6	46.32	N07°26'52"E
L7	102.47	S34°08'41"W
L8	62.41	S65°33'08"W
L9	303.38	S89°21'44"E
L10	102.52	N00°03'19"W
L11	106.38	N88°21'52"W
L12	40.04	N01°42'09"E
L13	199.52	N88°33'08"W
L14	121.82	N01°26'52"W
L15	291.03	N89°18'26"W
L16	16.01	N00°00'00"W
L17	58.61	S57°31'24"W
L18	228.99	N00°00'00"E
L19	137.45	N85°37'58"E

LINE	LENGTH	BEARING

LINE	LENGTH	BEARING
L136	102.53	S32°08'02"W
L137	27.03	S32°08'02"W
L138	27.77	N89°54'46"E
L139	22.77	N89°54'46"E
L140	32.66	N89°54'46"E
L141	49.00	S00°05'14"E
L142	12.00	S00°05'14"E
L143	138.11	S00°15'39"W
L144	123.57	S00°15'39"W
L145	12.00	S00°05'14"E
L146	22.97	S00°15'39"W
L147	11.37	N32°23'54"E
L148	22.24	N00°15'39"E
L149	14.00	S67°38'06"E

LINE	LENGTH	BEARING


CURVE TABLE

CURVE	LENGTH	RADIUS	DELTA
C3	46.29	18.00	147°20'11"
C4	41.55	75.67	31°27'27"
C6	15.83	10.00	90°41'34"
C7	15.41	10.00	88°18'33"
C8	7.88	5.00	90°15'17"
C9	31.96	20.01	91°30'03"
C10	47.60	30.00	90°54'41"
C11	23.38	15.00	89°18'26"
C12	13.15	10.00	75°20'21"
C13	150.79	599.10	14°25'15"
C16	67.48	53.00	72°56'42"
C18	16.98	25.00	38°55'10"
C20	202.13	1082.82	10°41'44"
C21	92.83	32388.09	0°09'51"
C24	46.06	400.00	6°35'50"
C25	11.68	561.11	1°11'33"
C26	23.31	561.11	2°22'47"
C29	149.65	784.35	10°55'55"
C35	159.12	430.00	21°12'07"
C36	6.89	39.33	10°02'29"
C37	5.78	39.33	8°25'16"
C48	67.88	561.11	8°58'25"

LIDBERG LAND SURVEYING, INC.
 LB 4431 675 West Indian Town Road, Suite 200, Jupiter, Florida 33458 TEL: 561-748-8454

CAD	K:\AUTOCAD2000\064243100-154-SEMBLER\dwg\00-154-306.DWG
REF	
PLD	F.B. P.C. JOB 00-154 (306A)
OFF	J.K.O. DATE 05/21/2007
CKD	D.C.L. SHEET 4 OF 7 DWG 000-154P