




LEGACY PLACE COMMERCIAL REPLAT

BEING A REPLAT OF TRACT "A" AND WATER MANAGEMENT TRACTS "L-1" THROUGH "L-4", LEGACY PLACE COMMERCIAL,
 AS RECORDED IN PLAT BOOK 108, PAGES 29 THROUGH 36, PUBLIC RECORDS OF PALM BEACH COUNTY, FLORIDA
 LYING IN SECTION 6, TOWNSHIP 42 SOUTH, RANGE 43 EAST
 CITY OF PALM BEACH GARDENS, PALM BEACH COUNTY, FLORIDA
 SHEET 6 OF 7 AUGUST, 2007

123

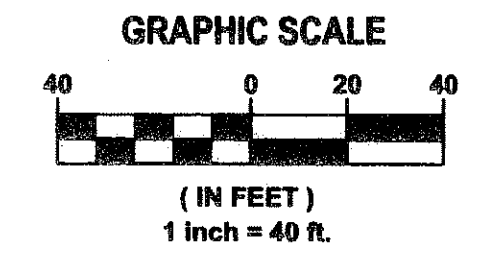

STATE OF FLORIDA
 COUNTY OF PALM BEACH
 This plat was filed for
 record at _____ M. this day
 of _____, 2007 and duly
 recorded in Plat Book No. _____
 on Pages _____ thru _____
 Sharon R. Back
 Clerk and Comptroller
 By _____ D.C.

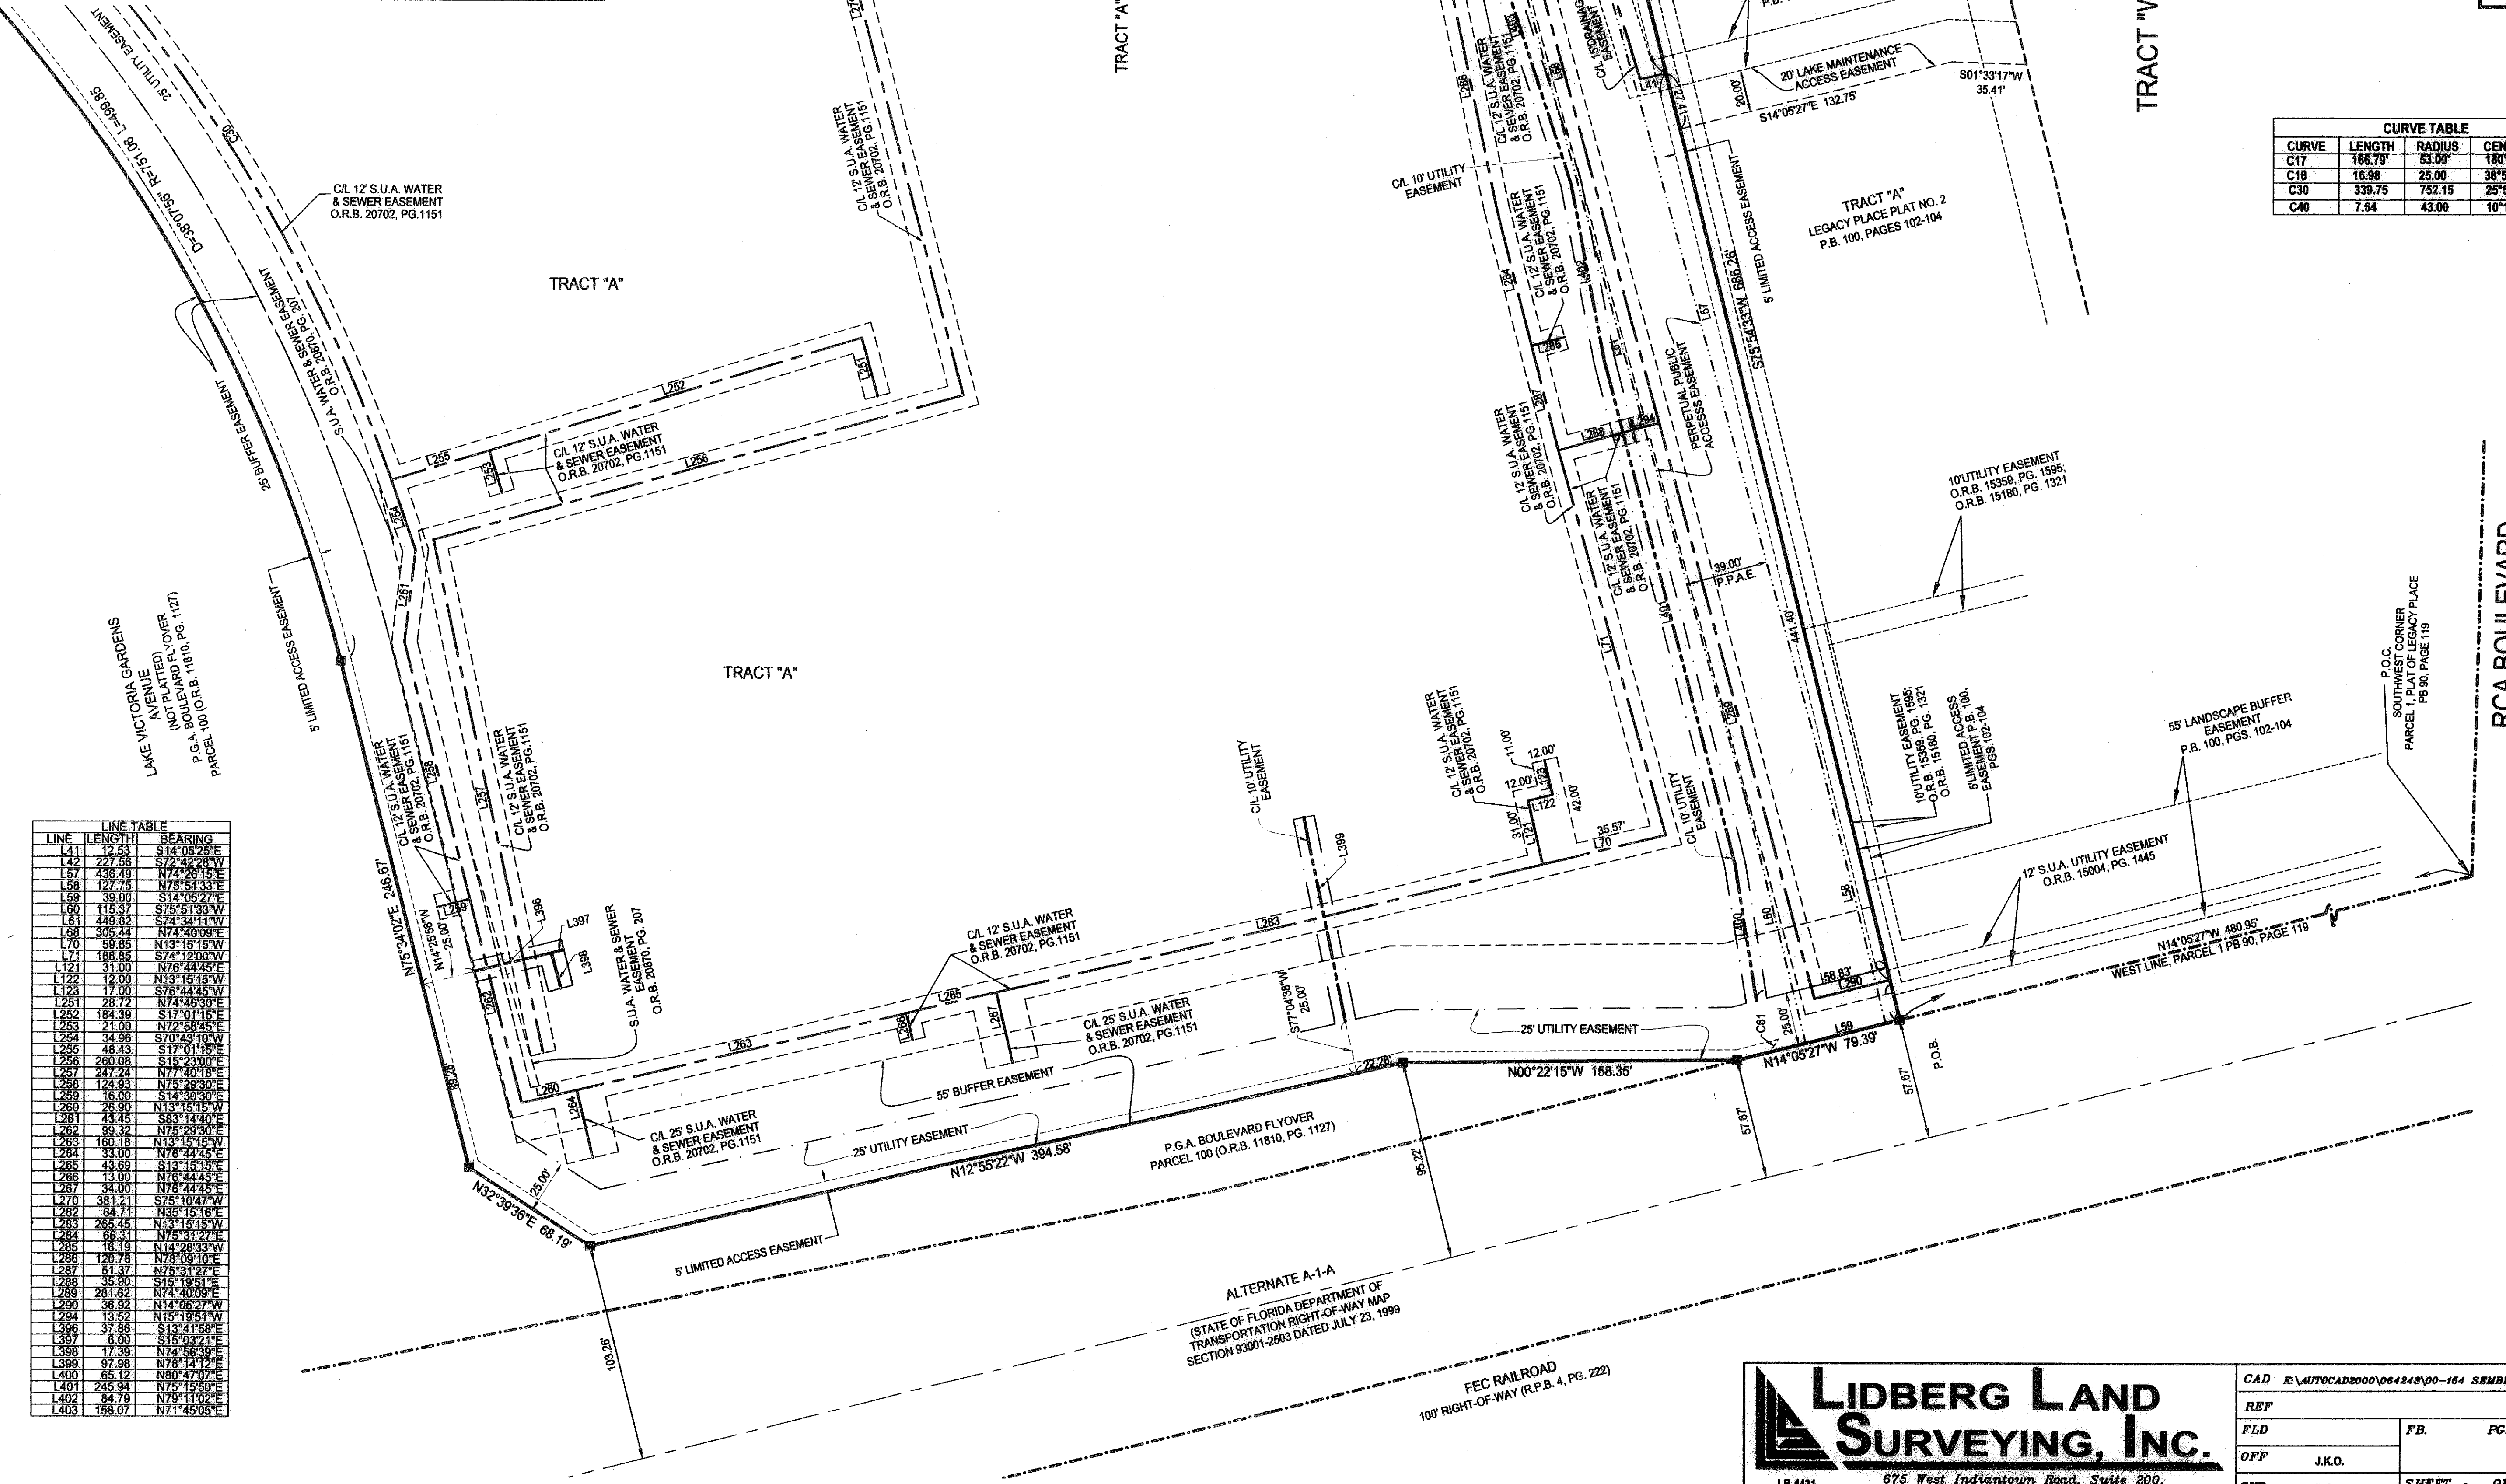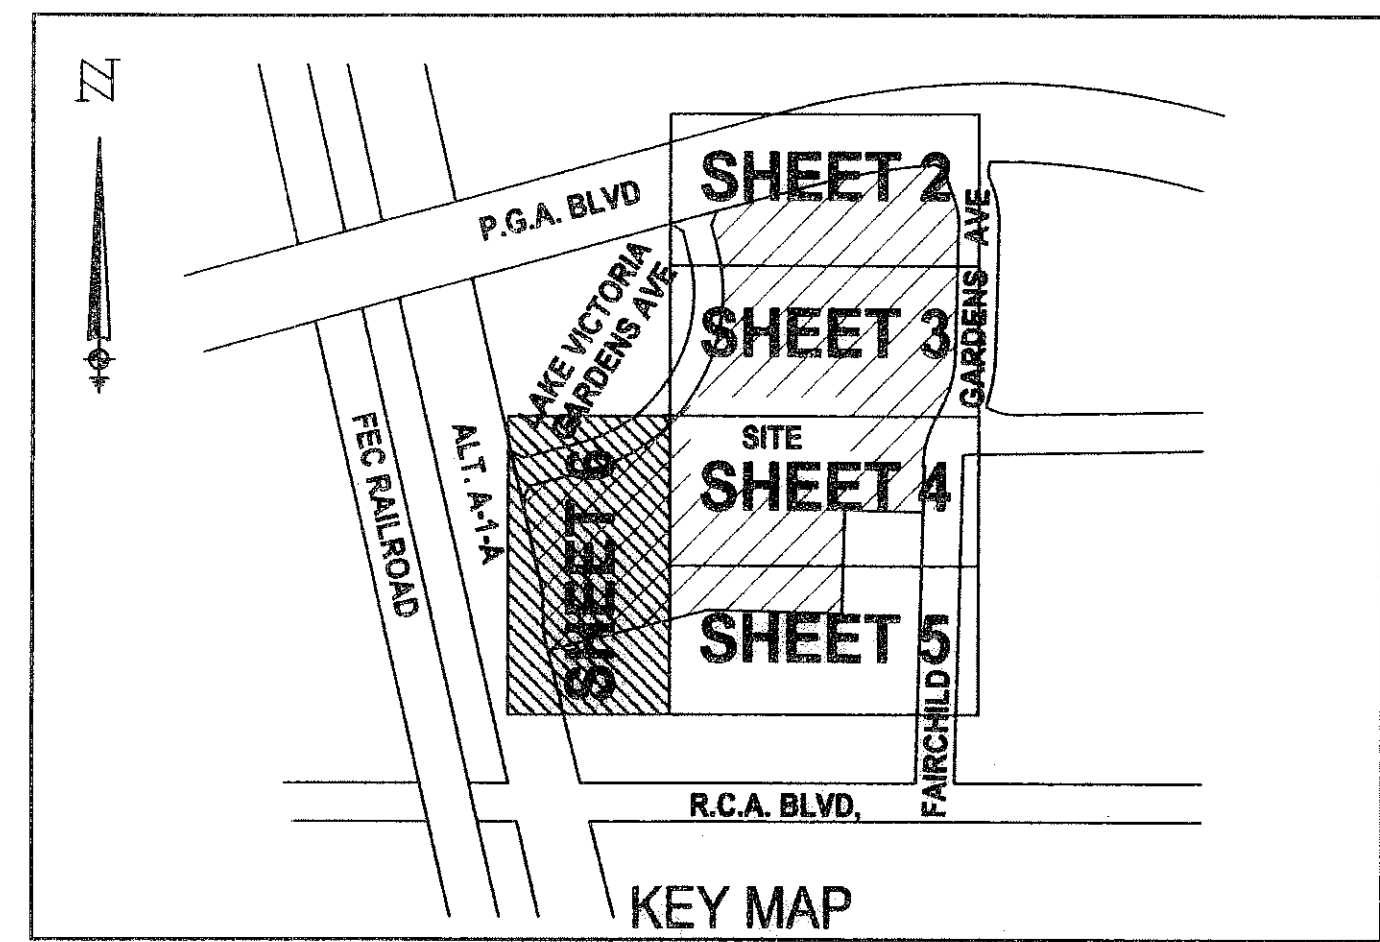

CURVE TABLE			
CURVE	LENGTH	RADIUS	CENTRAL ANGLE
C17	166.79	53.00	180°18'20"
C18	16.98	25.00	38°55'10"
C30	339.75	752.15	25°52'52"
C40	7.64	43.00	10°10'45"

LINE	LENGTH	BEARING

LIDBERG LAND SURVEYING, INC.
 LB 4431 875 West Indiantrout Road, Suite 200, Jupiter, Florida 33458 TEL 561-746-8454

CAD	K:\AUTOCAD2000\064243100-154-SEMPLER\DWG\00-154-306.DWG		
REF			
FLD		FB. FC.	JOB 00-154 (306A)
OFF	J.K.O.		DATE 05/21/2007
CKD	D.C.L.	SHEET 6 OF 7	DWG D00-154P