

WELLINGTON GREEN, A MUPD/PUD, A REPLAT OF TRACT B

BEING A REPLAT OF TRACT B, WELLINGTON GREEN, A MUPD/PUD, ACCORDING TO THE PLAT THEREOF,
AS RECORDED IN PLAT BOOK 87, PAGES 81 THROUGH 90 OF THE PUBLIC RECORDS OF PALM BEACH COUNTY, FLORIDA,
LYING IN SECTION 13, TOWNSHIP 44 SOUTH, RANGE 41 EAST, VILLAGE OF WELLINGTON, PALM BEACH COUNTY, FLORIDA

188


STATE OF FLORIDA
COUNTY OF PALM BEACH
THIS PLAT WAS FILED FOR
RECORD AT _____ M.
THIS _____ DAY OF _____
A.D. 2007 AND DULY RECORDED
IN PLAT BOOK _____ ON
PAGES _____ AND _____
SHARON R. BOCK
CLERK AND COMPTROLLER

BY: _____
DEPUTY CLERK

SHEET 6 OF 6

SHEET INDEX

- SHEET 1 - COVER SHEET
- SHEET 2 - MAP SHEET
- SHEET 3 - EASEMENT DETAIL FOR O.R.B. 13563, PAGE 1 AND O.R.B. 12423, PAGE 1325
- SHEET 4 - EASEMENT DETAIL FOR O.R.B. 21509, PAGE 1255 AND O.R.B. 13046, PAGE 1443
- SHEET 5 - EASEMENT DETAIL FOR O.R.B. 18702, PAGE 874; O.R.B. 20151, PAGE 1046, 1049, 1052, 1055 AND 1059; O.R.B. 20007, PAGE 782 AND THE ACCESS EASEMENT DEDICATED BY THIS PLAT.
- SHEET 6 - EASEMENT DETAIL FOR O.R.B. 20151, PAGE 1042 AND O.R.B. 12466, PAGE 1491

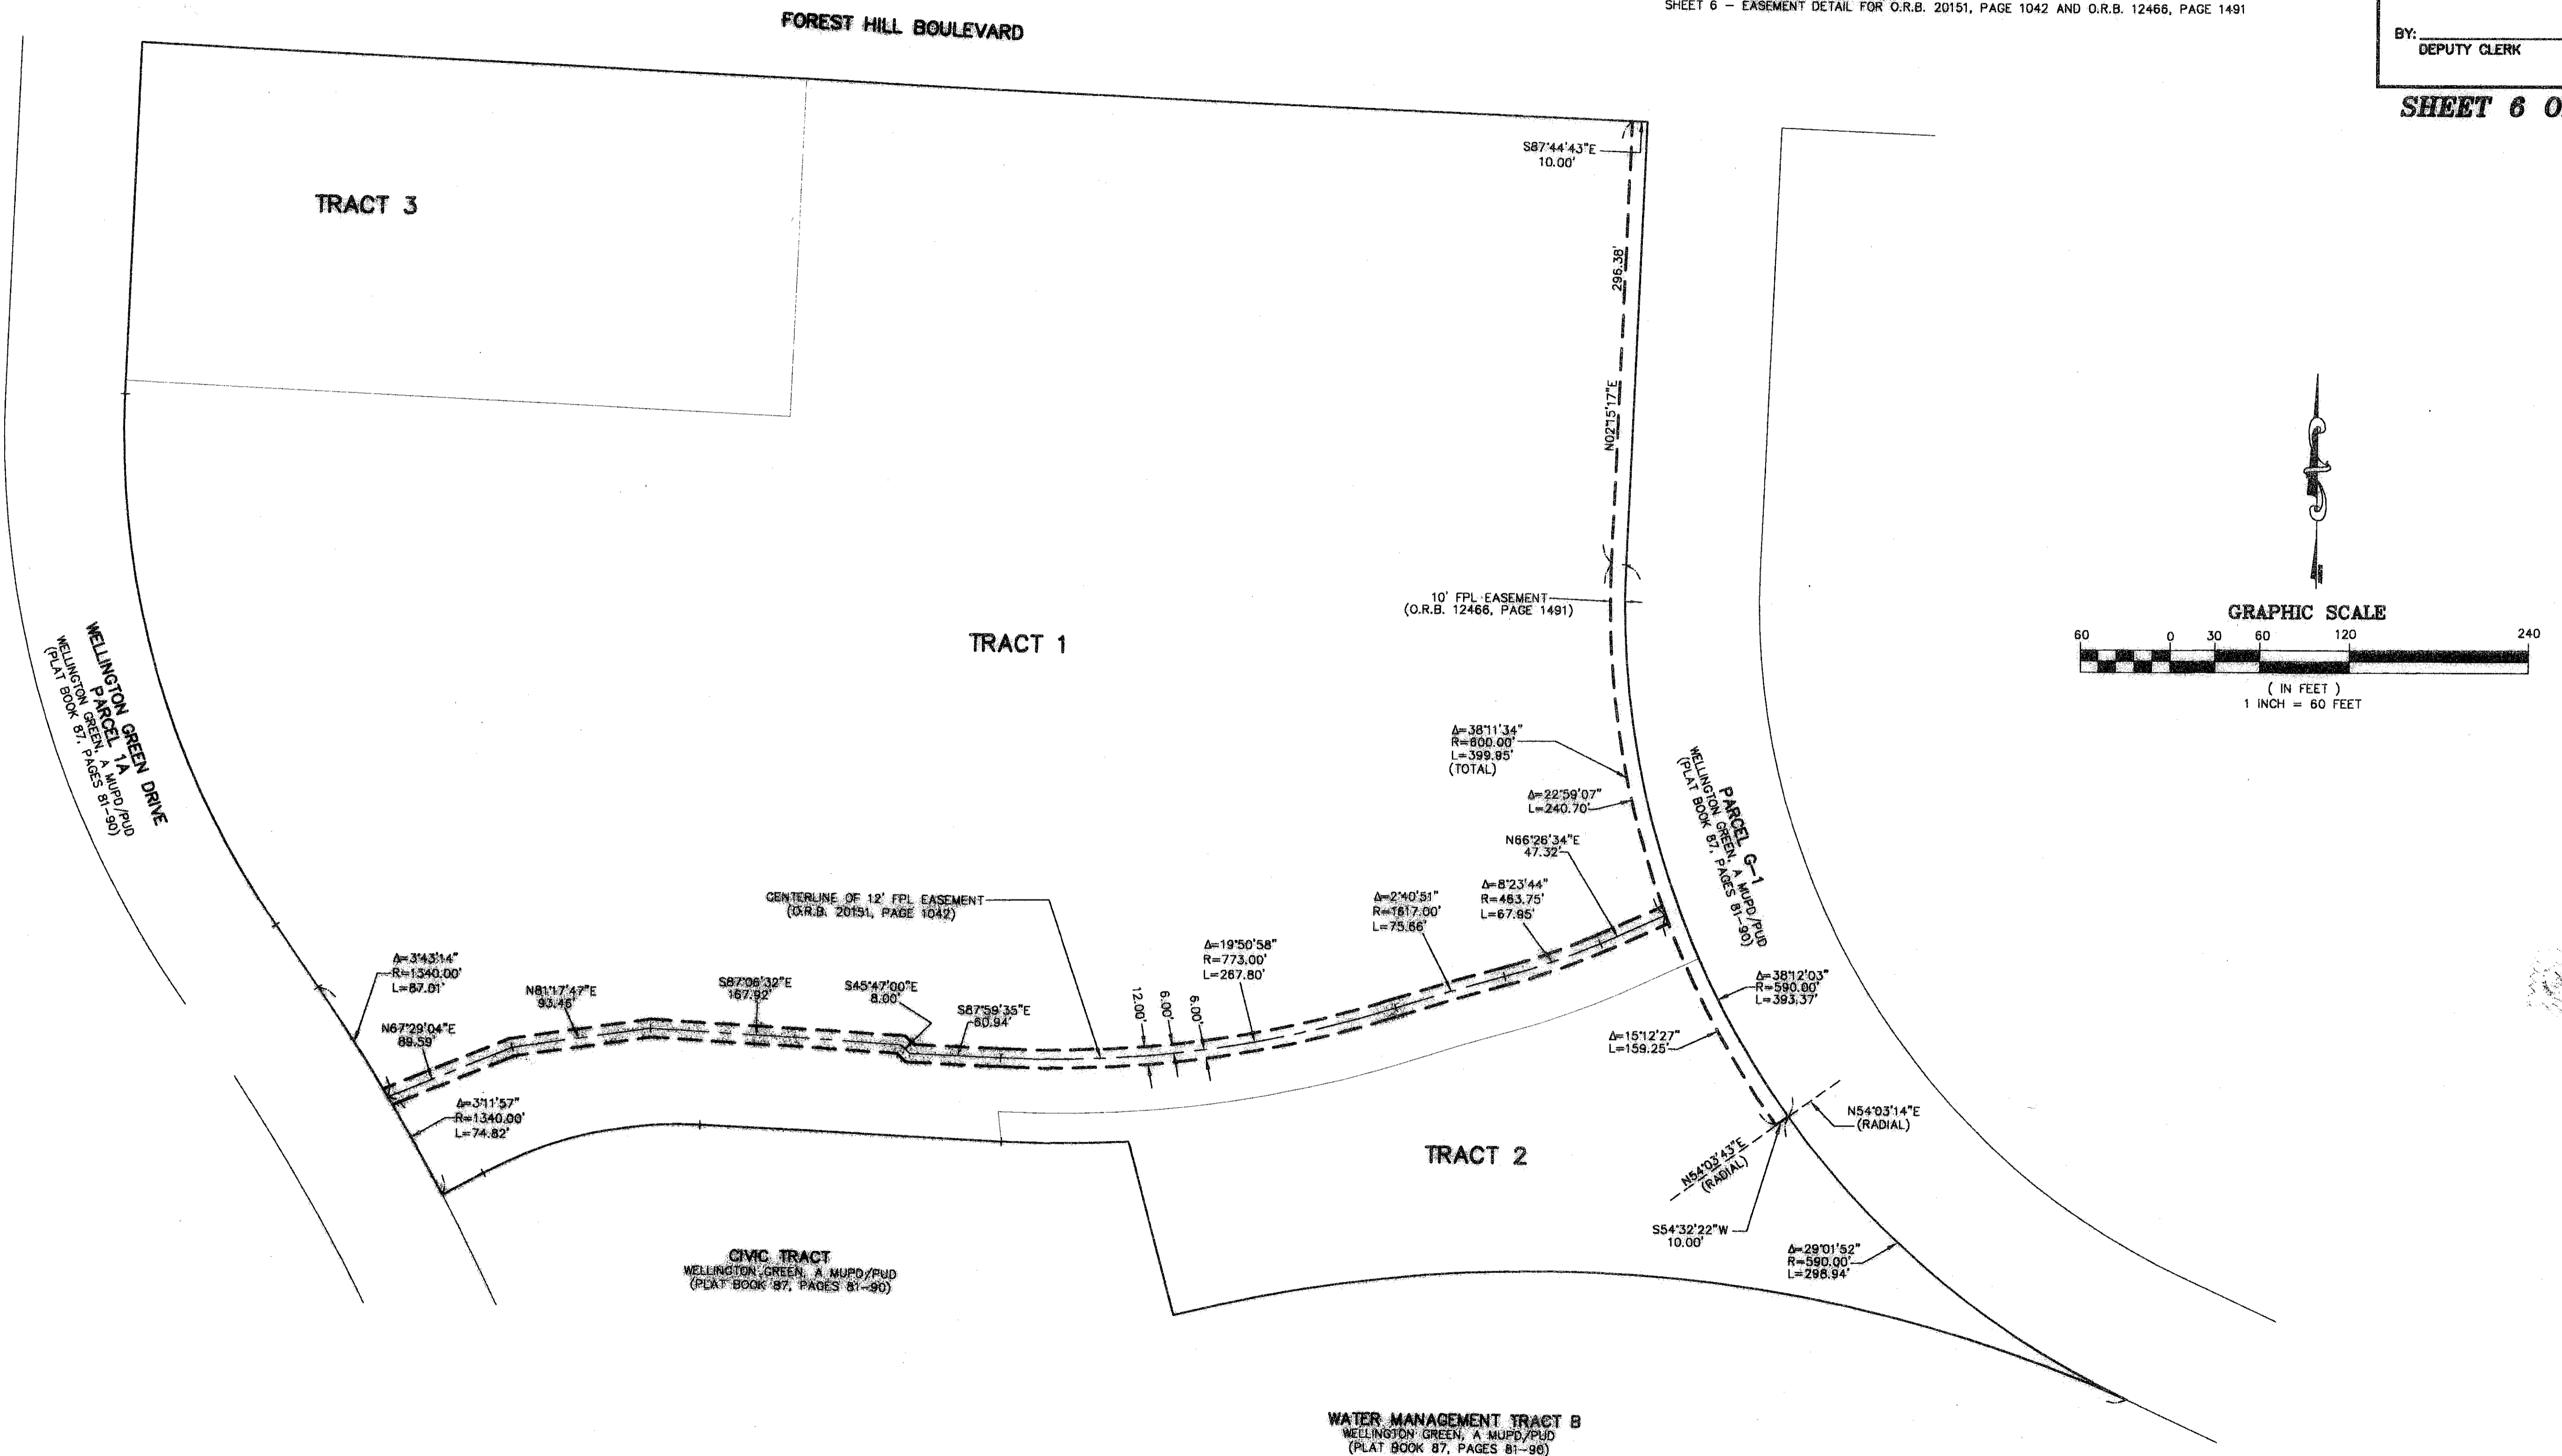

JEFFREY R. WAGNER
OF
CAULFIELD and WHEELER, INC.
SURVEYORS - ENGINEERS - PLANNERS
7301-A WEST PALMETTO PARK ROAD, SUITE 100A
BOCA RATON, FLORIDA 33433 - (561)392-1991
JULY - 2007

EASEMENT DETAILS