
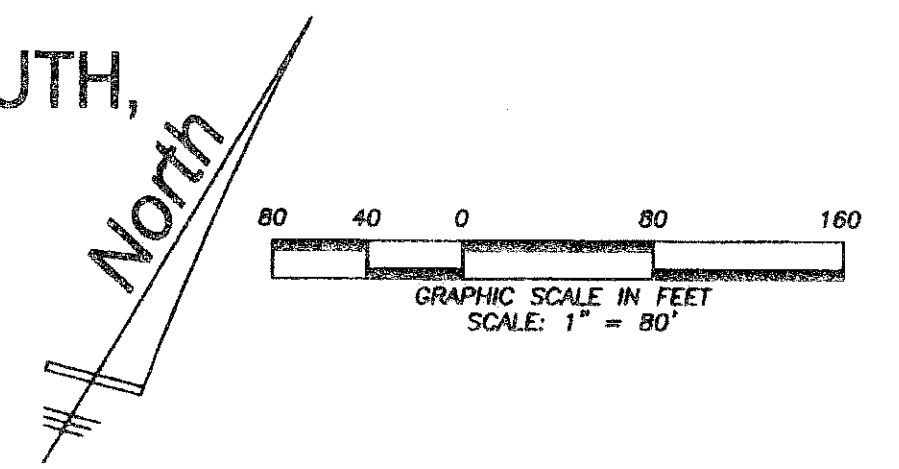


MACARTHUR PARCEL 5A

SITUATE IN SECTION 1, TOWNSHIP 42 SOUTH, RANGE 42 EAST AND SECTION 6, TOWNSHIP 42 SOUTH, RANGE 43 EAST, CITY OF PALM BEACH GARDENS, PALM BEACH COUNTY, FLORIDA
 MARCH, 2008
 SHEET 2 OF 5

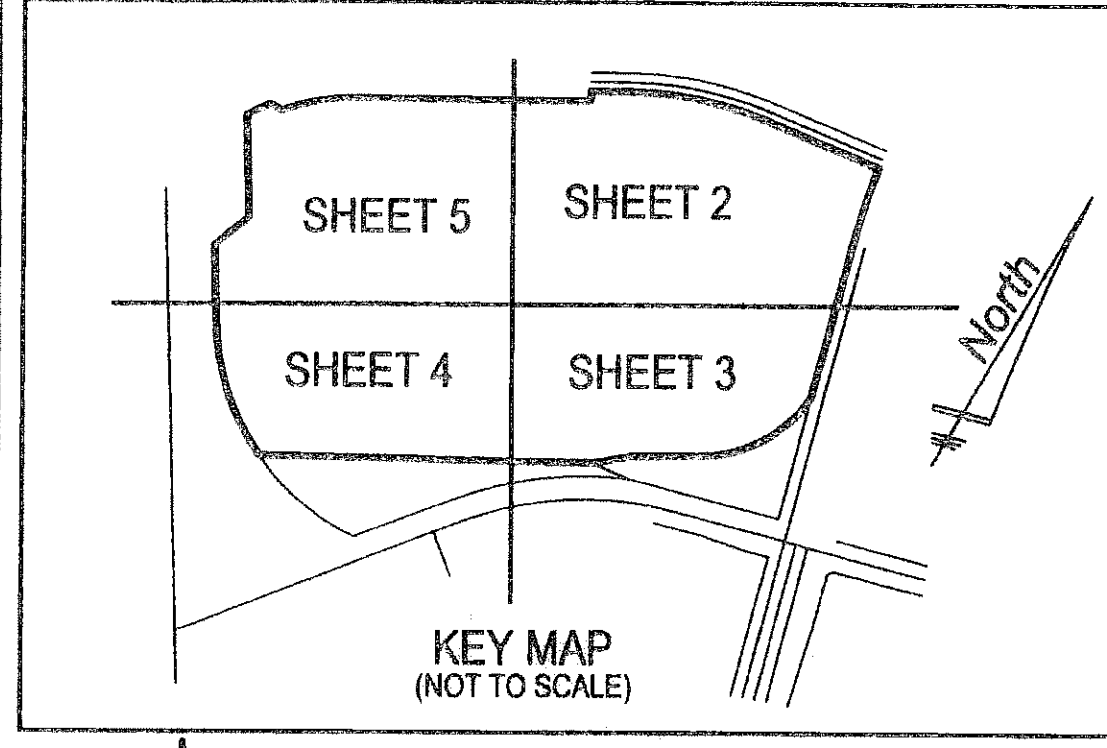

TABULAR DATA: (IN ACRES)

ROAD TRACTS	
ROAD	ACREAGE
KYOTO GARDENS DR.	6.55
N. RCA CENTER DR.	1.44
TOTAL	7.99

WATER MANAGEMENT TRACTS	
TRACT	ACREAGE
W.M.T. 1	10.82
W.M.T. 2	1.48
TOTAL	12.30

PRESERVE TRACT	
TRACT	ACREAGE
PRESERVE TRACT	10.00
TOTAL	10.00



OPEN SPACE	
TRACT	ACREAGE
O.S.-1	0.34
O.S.-2	0.67
TOTAL	1.01

LOTS	
LOT	ACREAGE
1	5.37
2	3.57
3	3.19
4	2.69
5	1.97
6	2.39
7	4.25
8	3.23
9	3.22
10	3.13
11	2.35
12	2.08
13	4.25
14	3.50
15	3.50
16	3.09
17	3.25
TOTAL	55.03

OVERALL AREA	
TRACT	ACREAGE
TOTAL	86.34

CURVE TABLE			
CURVE No.	DELTA	RADIUS	ARC LENGTH
C1	03°58'47"	2949.93'	204.91'
C2	93°18'53"	25.00'	40.72'
C3	05°05'55"	2914.93'	259.39'
C4	89°11'08"	25.00'	38.91'

LINE TABLE		
LINE No.	DIRECTION	DISTANCE
L1	N 54°15'05" W	62.38'
L2	S 83°25'37" W	23.91'
L3	N 08°25'16" W	17.01'

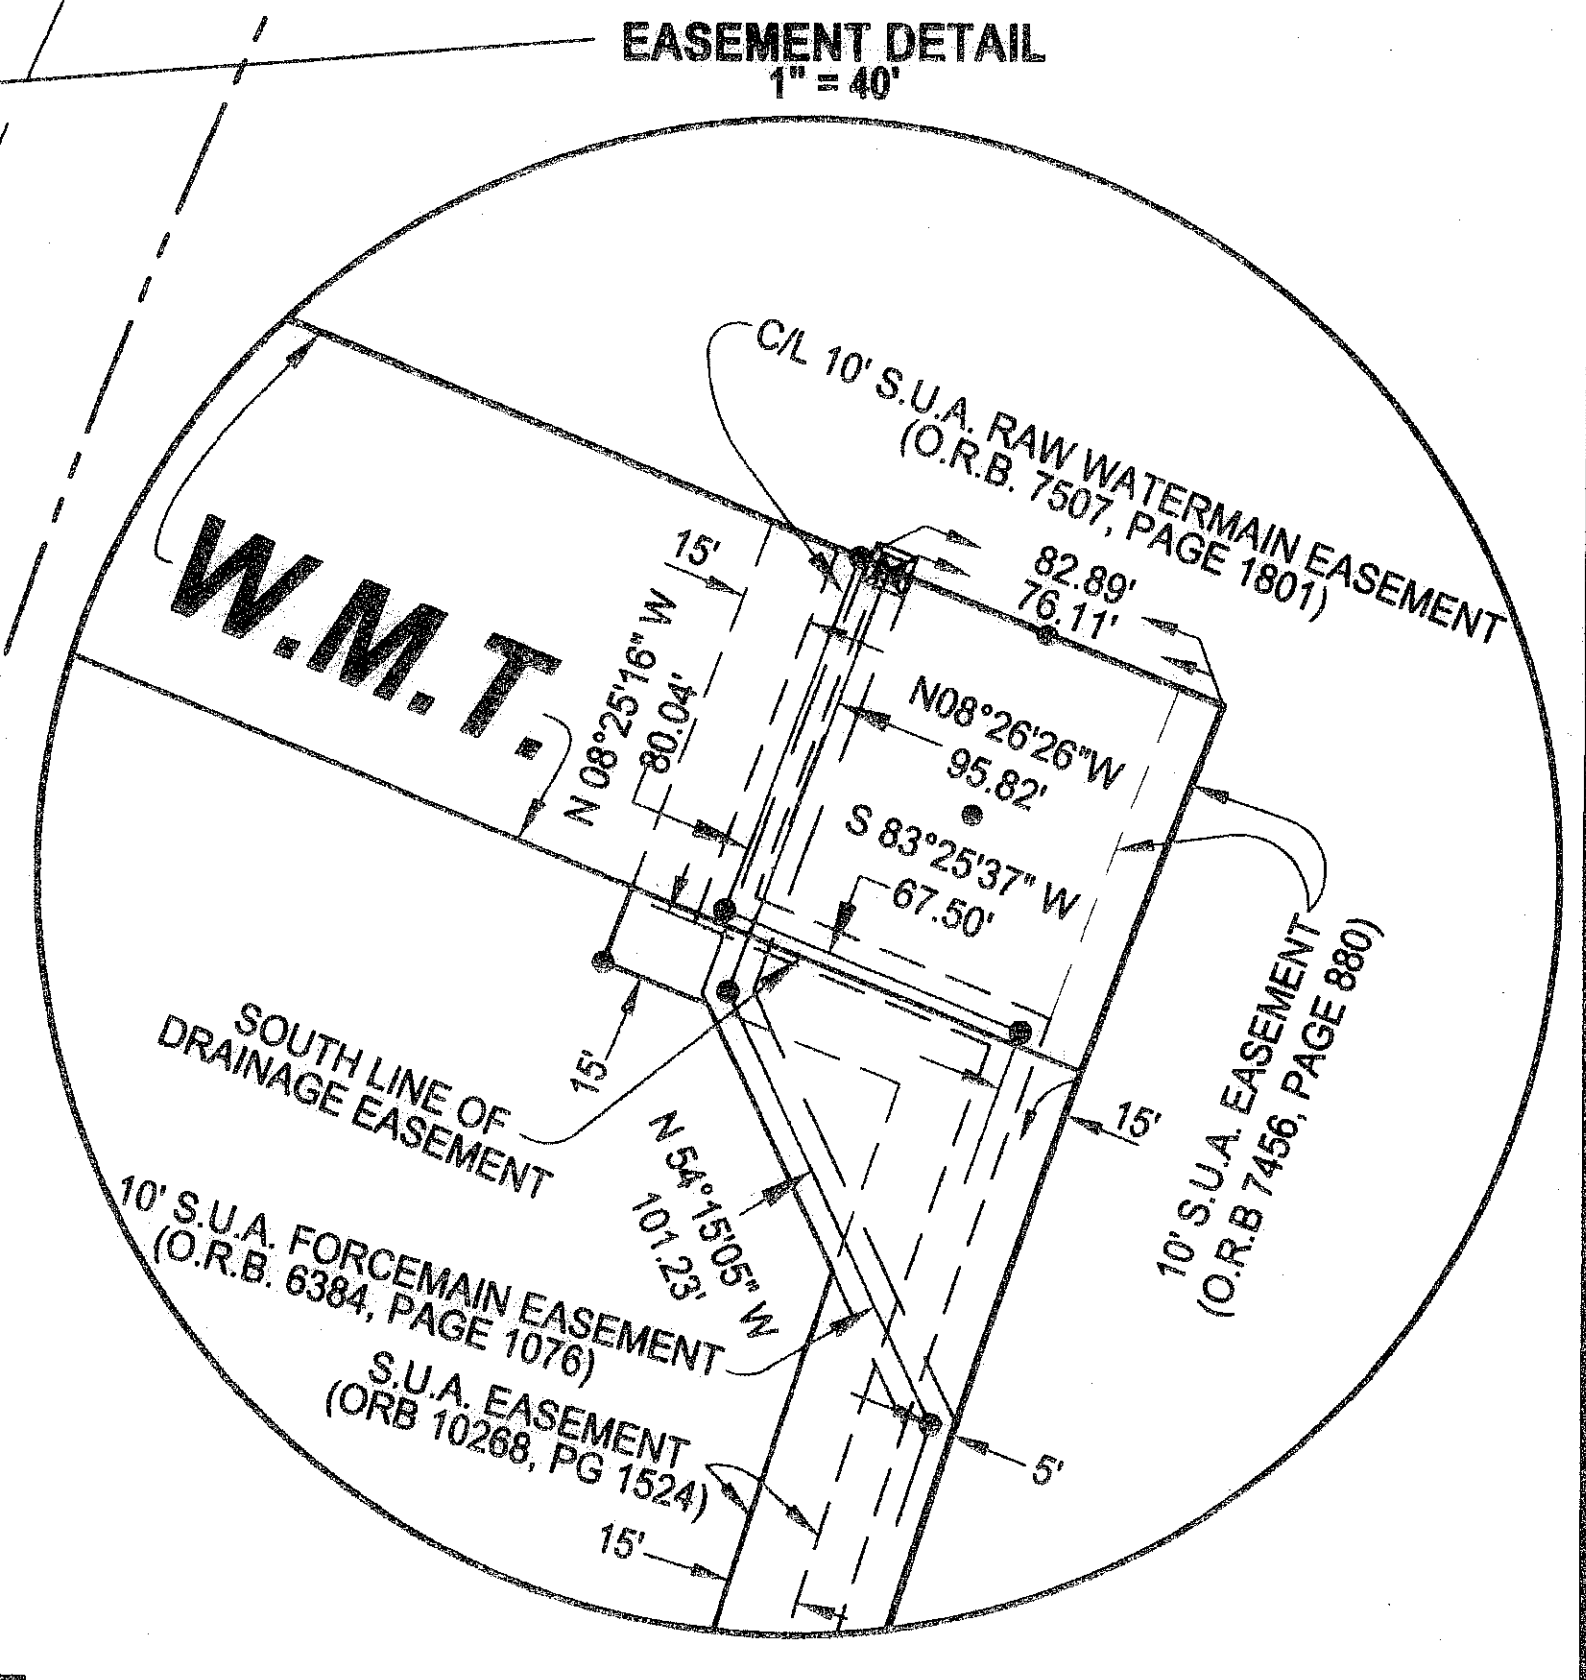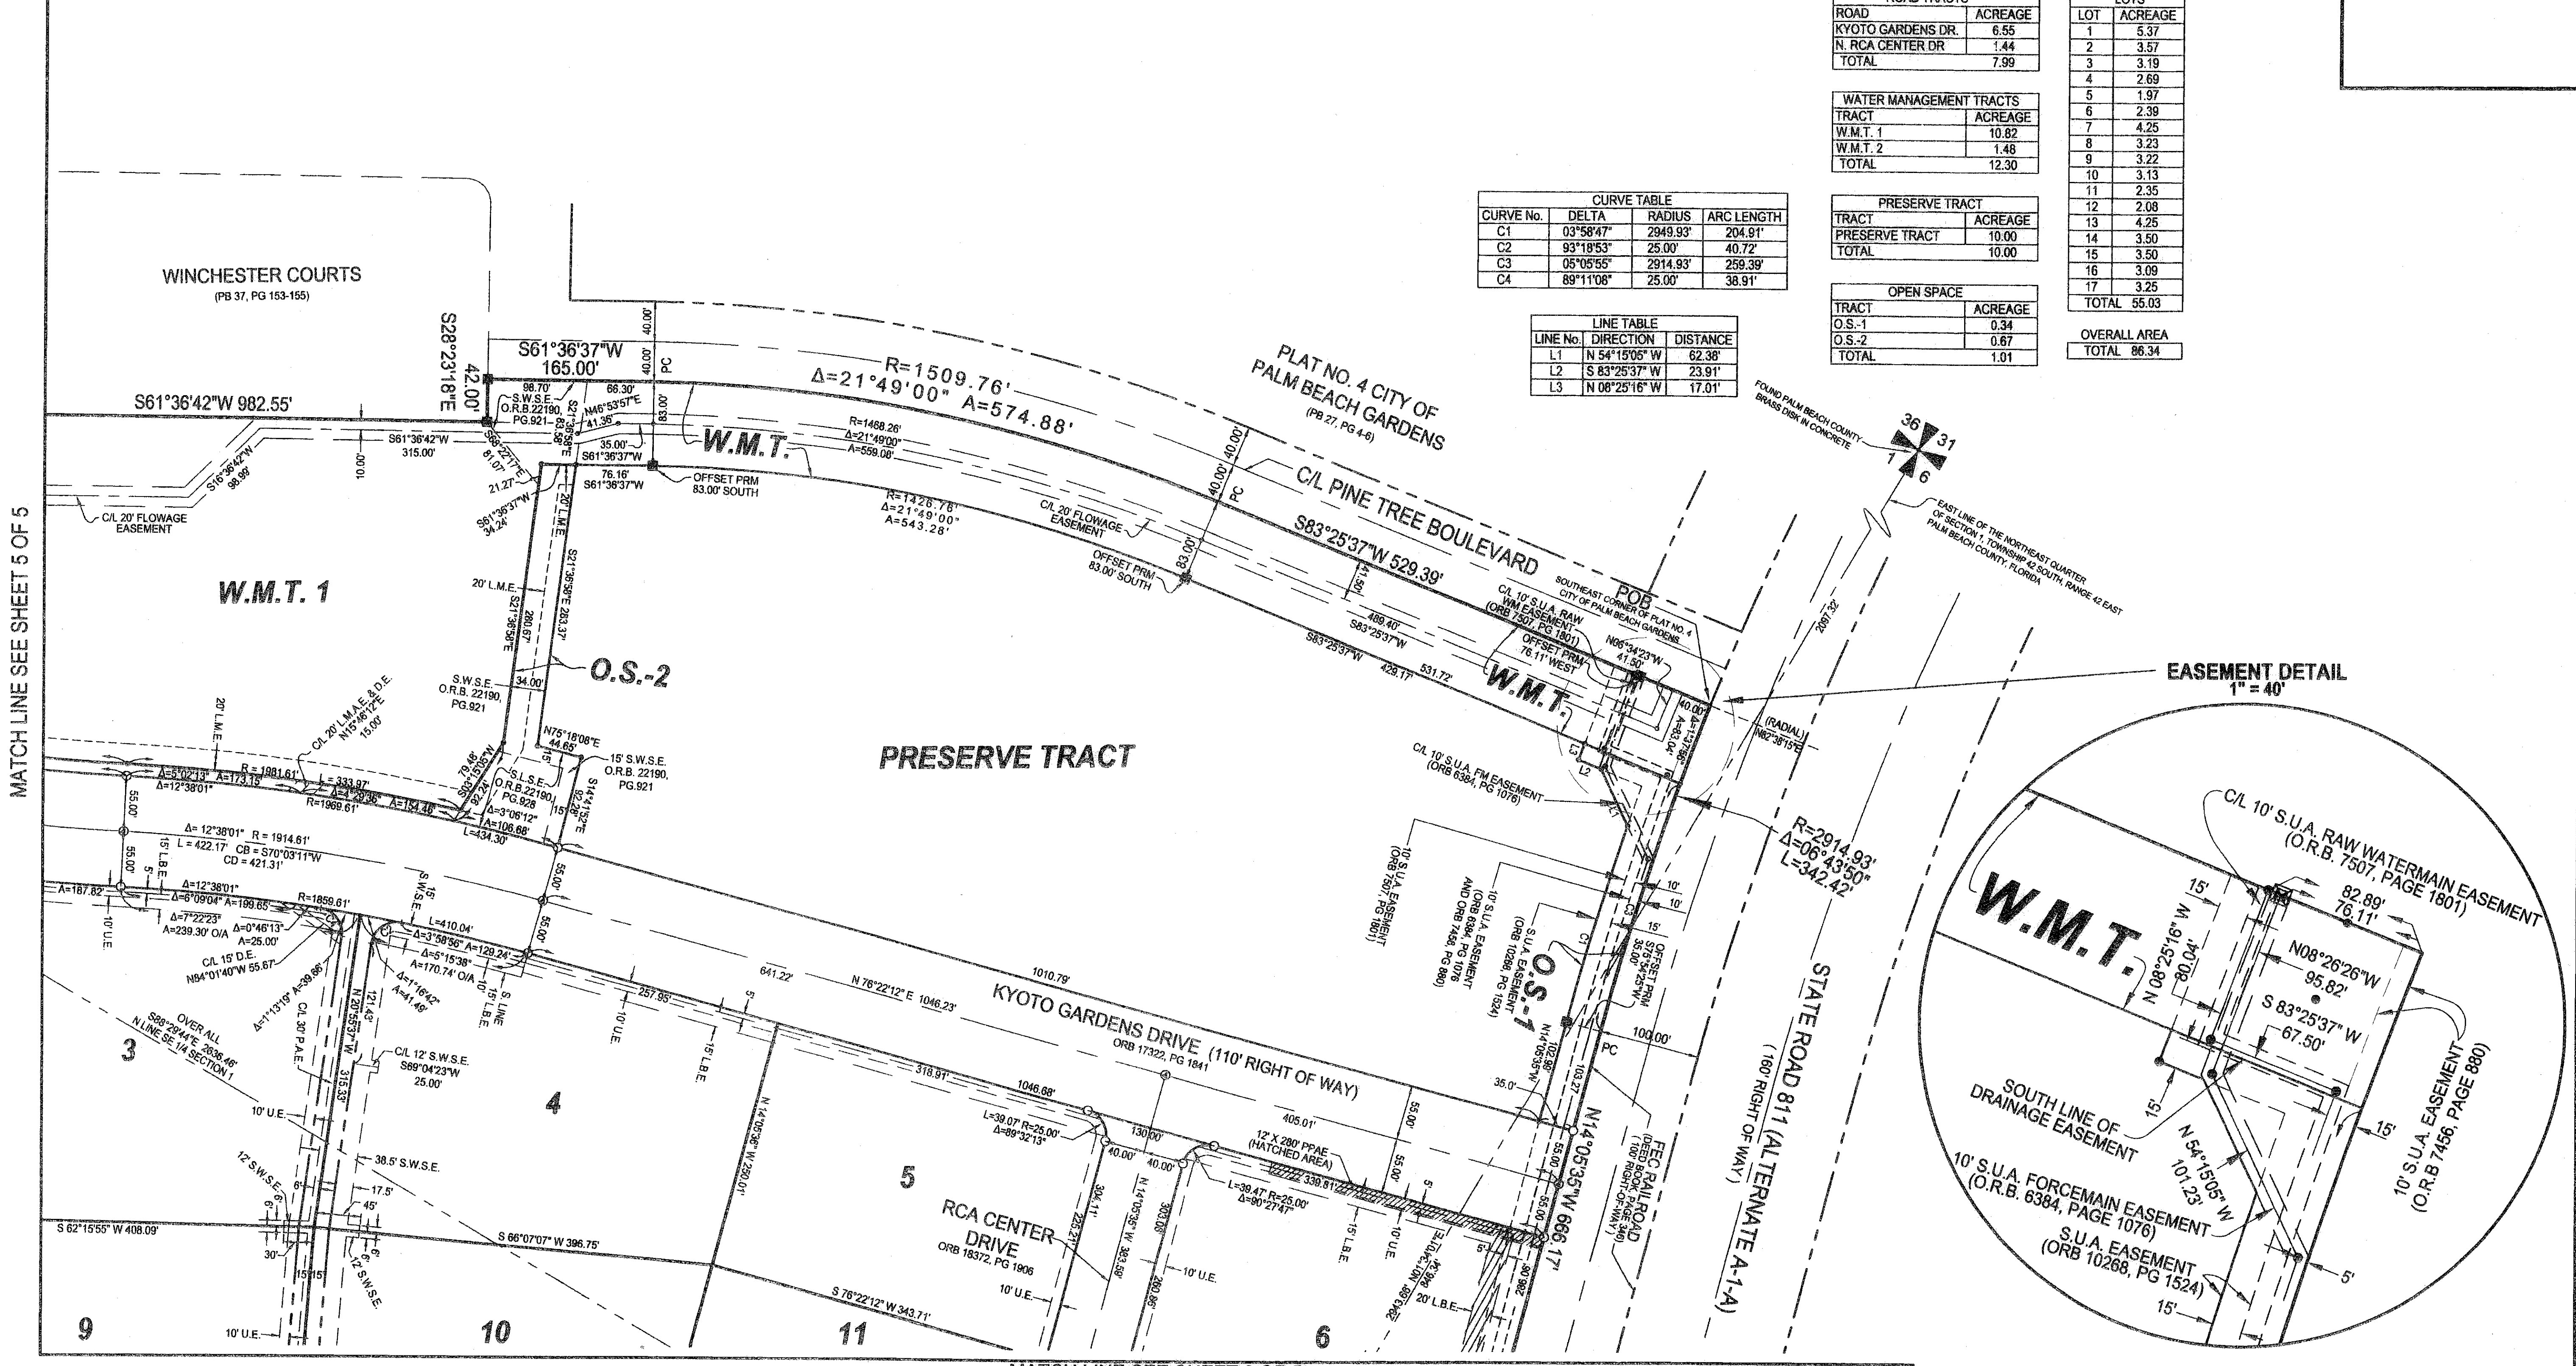

MATCH LINE SEE SHEET 5 OF 5

MATCH LINE SEE SHEET 3 OF 5

LIDBERG LAND SURVEYING, INC.
 LB 4431 675 West Indian Town Road, Suite 200, Jupiter, Florida 33458 TEL: 561-746-8464

CAD K:\AUTOCAD2000\014242\98-157\DWG\1578306-1C.DWG			
REF K:\AUTOCAD\MACARTHUR\1578-105C.DWG			
PLD	AM.	FB. 288	PG. 12, 14-15
OFF	S.F.B.		DATE 06/04/02
CKD	D.C.L.	SHEET 2 OF 5	DWG D98-157P