NOTE:

AS READJUSTED BY PALM BEACH COUNTY IN 1998.

ZONE = FLORIDA EAST ZONE


ALL DISTANCES ARE GROUND SCALE FACTOR = 1.0000227 PLAT BEARING = GRID BEARING


LINEAR UNIT = U.S. SURVEY FEET

BEING A REPLAT OF A PORTION OF TRACTS 89 THROUGH 93, 95, 99, 100, 102, 103, 123 THROUGH 125, ALL OF TRACTS 98, 101, 126 AND 127 AND A PORTION OF A ROAD, DYKE AND DITCH RESERVATION, 30.00 FEET IN WIDTH, ALL LYING WITHIN BLOCK 54, PALM BEACH FARMS COMPANY PLAT NO. 3, ACCORDING TO THE PLAT THEREOF, AS RECORDED IN PLAT BOOK 2, PAGES 45 THROUGH 54, OF THE PUBLIC RECORDS, PALM BEACH COUNTY, FLORIDA LYING IN SECTIONS 29 & 32, TOWNSHIP 45 SOUTH, RANGE 42 EAST

SHEET 3 OF 10 FEBRUARY, 2010

THIS INSTRUMENT PREPARED BY PERRY C. WHITE, P.S.M. 4213, STATE OF FLORIDA SAND & HILLS SURVEYING, INC. 8461 LAKE WORTH ROAD, SUITE 410 LAKE WORTH, FLORIDA 33467 LB-7741

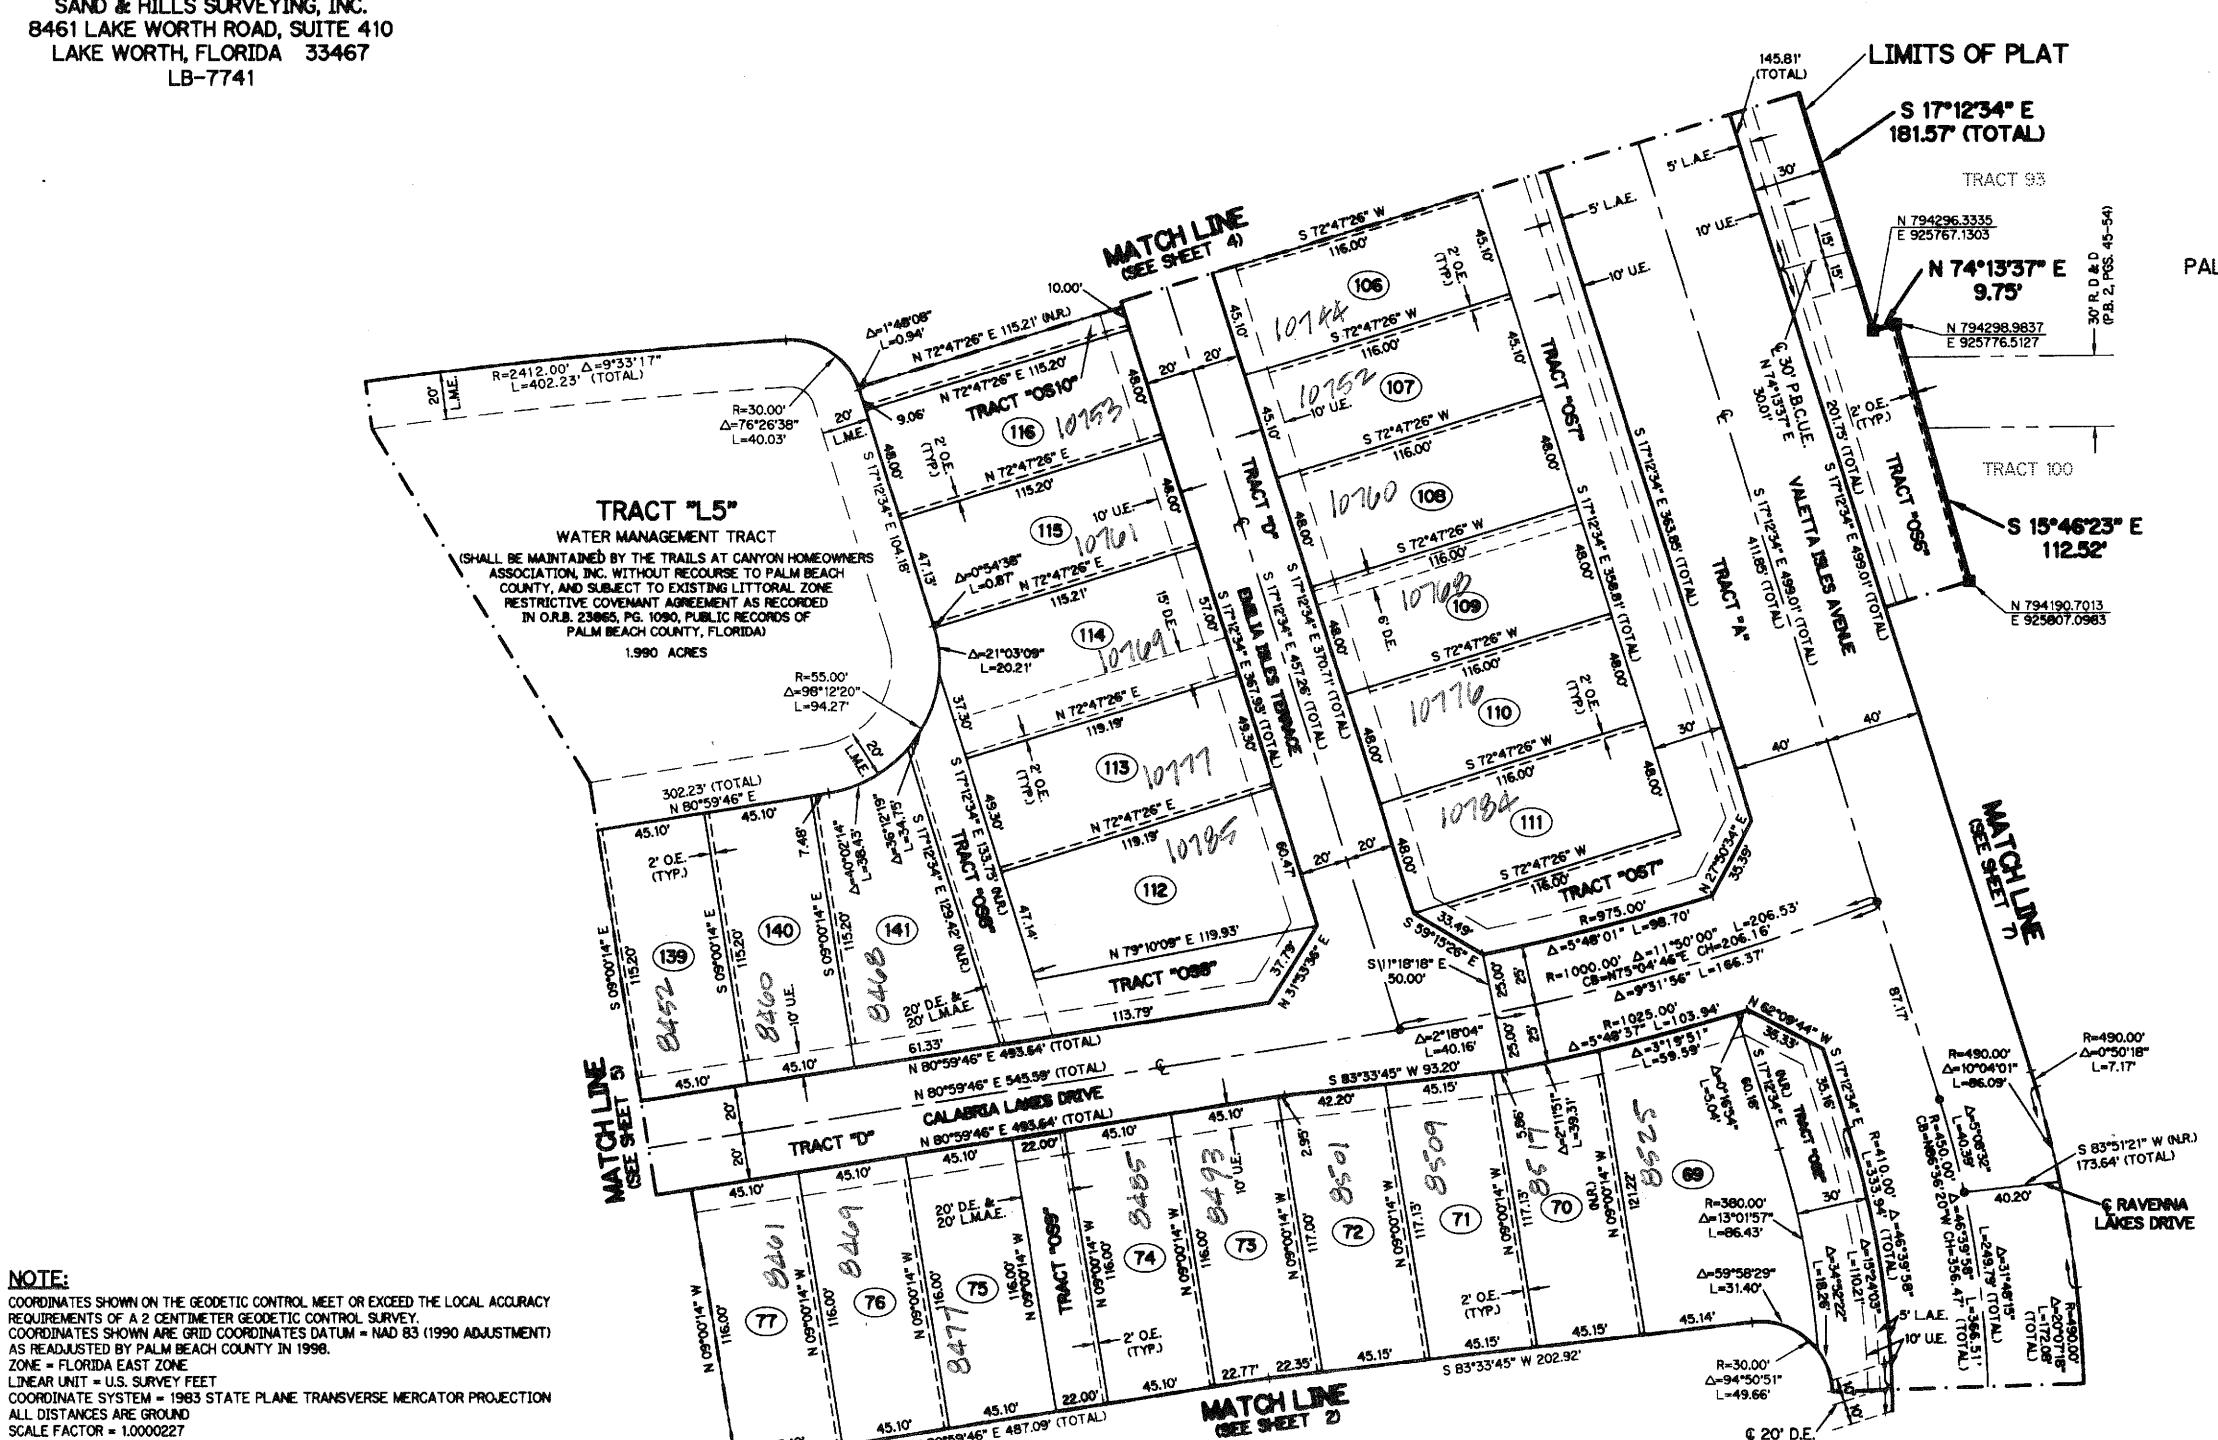

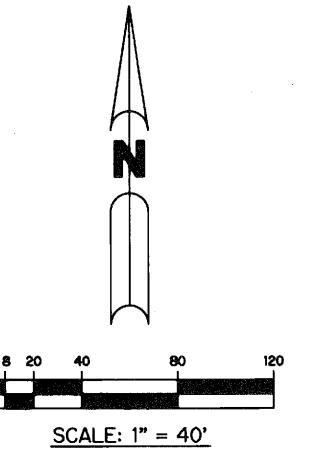

PALM BEACH FARMS CO. PLAT NO. 3 P.B. 2, PG. 45 - 54 BLOCK 54

LEGEND:

- SET PERMANENT REFERENCE
 MONUMENT, L.B. #7741
 FOUND PERMANENT REFERENCE MONUMENT, L.B. #7741
 - SET PERMANENT CONTROL POINT, L.B. #7741 - FOUND PERMANENT CONTROL POINT, L.B. #7741 - DELTA ANGLE
 - BUFFER EASEMENT
 - CHORD BEARING - CHORD DISTANCE
 - CENTERLINE
 - DEED BOOK
- DRAINAGE EASEMENT FLORIDA POWER & LIGHT GRADING EASEMENT L - ARC LENGTH

 L.A.E. - LIMITED ACCESS EASEMENT

 L.M.A.E. - LAKE MAINTENANCE ACCESS EASEMENT

 L.M.E. - LAKE MAINTENANCE EASEMENT

O.E. - OVERHANG EASEMENT

R - RADIUS

L.W.D.D. - LAKE WORTH DRAINAGE DISTRICT N.R. - NOT RADIAL N.T.S. - NOT TO SCALE O.R.B. - OFFICIAL RECORD BOOK

P.B.C.U.E. - PALM BEACH COUNTY UTILITY EASEMENT

- P.B. PLAT BOOK P.C.P. - PERMANENT CONTROL POINT PGS. - PAGES P.O.B. - POINT OF BEGINNING P.O.C. - POINT OF COMMENCEMENT P.S.M. - PROFESSIONAL SURVEYOR AND MAPPER
- R/W RIGHT-OF-WAY R. D. & D.- ROAD, DYKE AND DITCH RESERVATION S.T. - SURVEY TIE U.E. - UTILITY EASEMENT

N 100000.0000 - DENOTES STATE PLANE COORDINATES

