


ELS CENTER OF EXCELLENCE


A PARCEL OF LAND LYING IN THE SOUTHWEST
 QUARTER OF SECTION 34, TOWNSHIP 40
 SOUTH, RANGE 42 EAST,
 PALM BEACH COUNTY, FLORIDA

148

- LEGEND**
- SET PERMANENT REFERENCE MONUMENT
 4"X4" CONCRETE MONUMENT LABELED PRM LB 2799
 - SF SQUARE FEET
 - FT FEET
 - TWP TOWNSHIP
 - RNG RANGE
 - ORB OFFICIAL RECORD BOOK
 - PG PAGE
 - PNC PARCEL CONTROL NUMBER
 - NAD NORTH AMERICAN DATUM

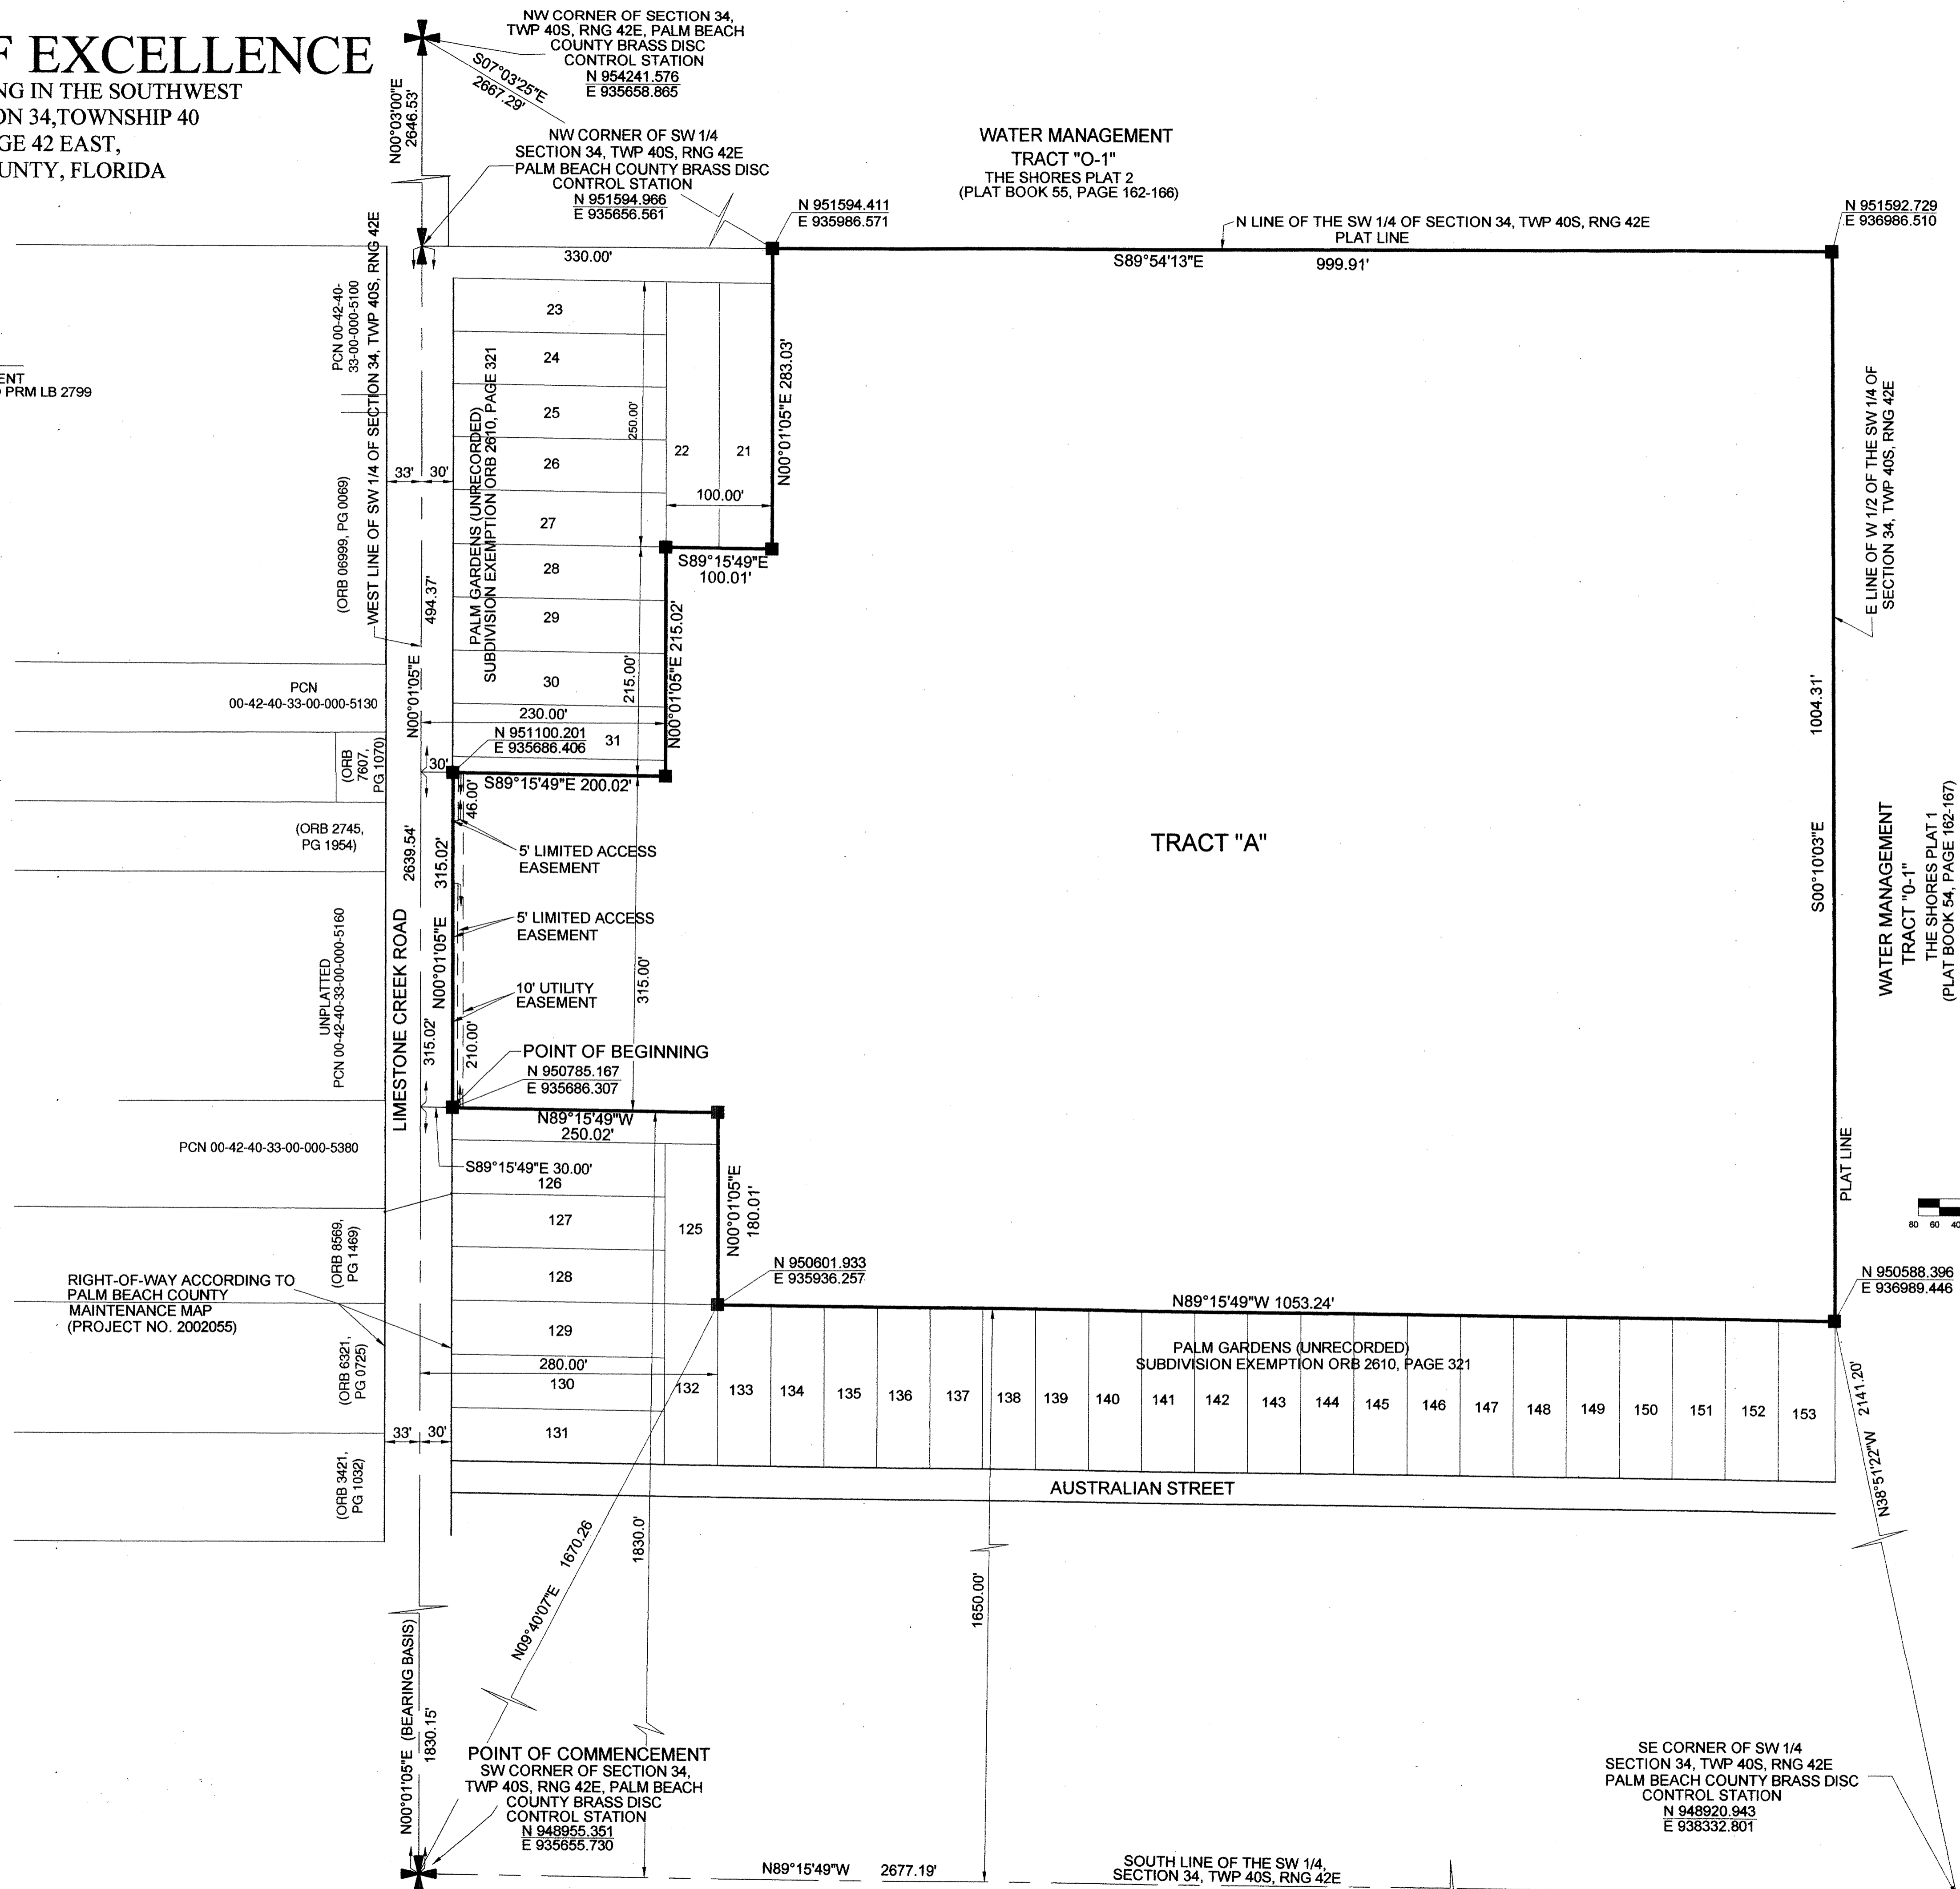

WATER MANAGEMENT
 TRACT "O-1"
 THE SHORES PLAT 1
 (PLAT BOOK 54, PAGE 162-167)

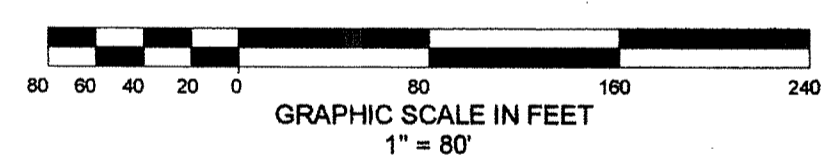

SHEET 2 OF 2
DAILEY
 AND ASSOCIATES, INC.
 Surveying and Mapping
 112 N. U.S. Highway No. 1
 Tequesta, FL 33469
 Phone: (561) 746-8424
 BUSINESS LICENSE: LB# 2799