0 214.034

KEY MAP

(NOT TO SCALE)

SHEET 6

SHEET 5

SHEET 3

SHEET 4

COUNTRY CLUB BLVD.

BOCA WEST RECREATIONAL POD SITE I

BEING A REPLAT OF PARCELS 22 AND 24, BOCA WEST P.U.D. MASTER PLAT 1, ACCORDING TO THE PLAT THEREOF, AS RECORDED IN PLAT BOOK 64, PAGES 196 THROUGH 205, AND A REPLAT OF A PORTION OF PARCEL 8 AND ALL OF PARCEL 16, BOCA WEST P.U.D. MASTER PLAT 2, ACCORDING TO THE PLAT THEREOF, AS RECORDED IN PLAT BOOK 66, PAGES 159 THROUGH 177, ALL OF THE PUBLIC RECORDS OF PALM BEACH COUNTY, FLORIDA,

LYING IN SECTION 16, TOWNSHIP 47 SOUTH, RANGE 42 EAST


PREPARED BY:
THEODORE J. DAVID, P.S.M.,
DAVID & GERCHAR, INC.
SURVEYORS AND MAPPERS
CERTIFICATE OF AUTHORIZATION NUMBER LB #6935
12075 N.W. 40th STREET, BAY 1
CORAL SPRINGS, FLORIDA 33065
(954) 340-4025 * FAX (954) 340-8584
JUNE, 2013



DEI OTT CECITIC

SHEET 5 OF 6

MATCH LINE SHEET 6 OF 6

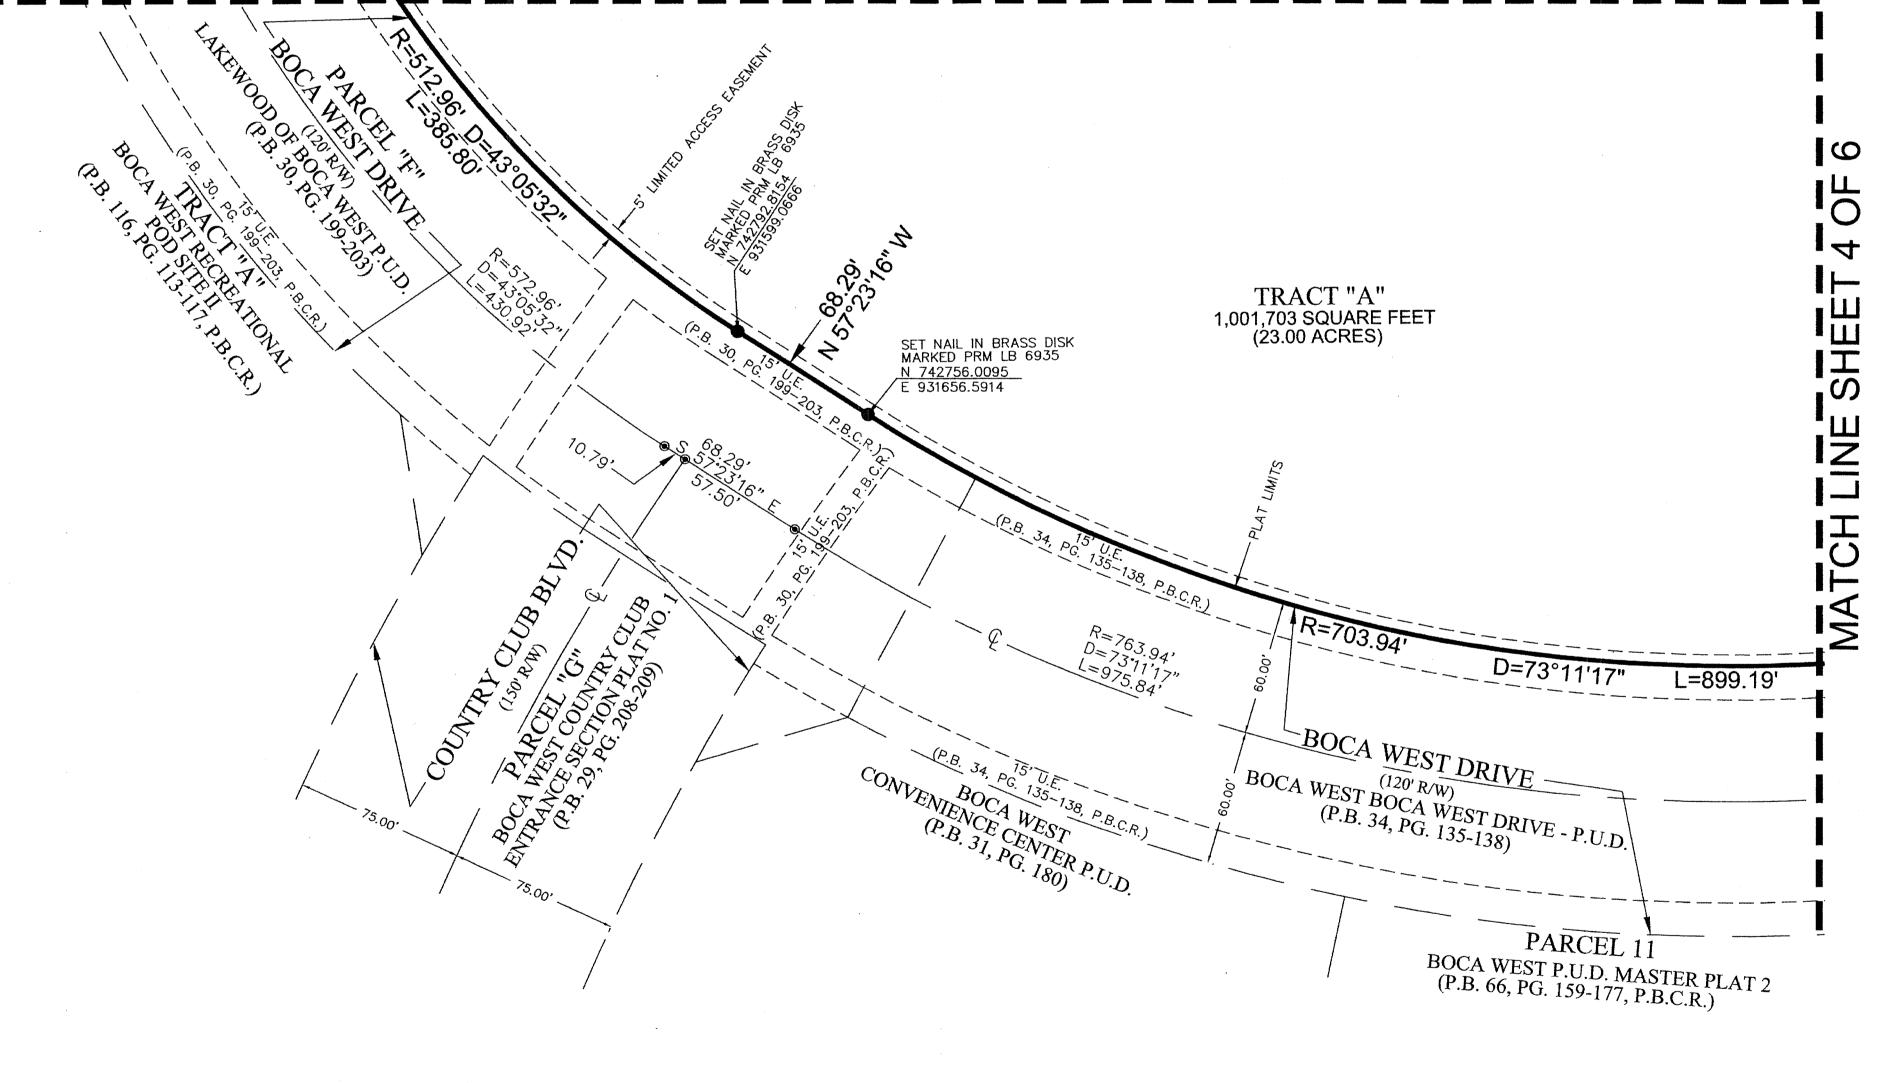

NOTES:

LEGEND

PG.

D.E.

11. B.M. EL.

10. U.E.

12. R/W

13. P.R.M.

14. P.U.D.

COORDINATES SHOWN ARE GRID COORDINATES DATUM = NAD 83 (1990 ADJUSTMENT).

DENOTES CENTERLINE
DENOTES PALM BEACH
COUNTY RECORDS
DENOTES PLAT BOOK

DENOTES ARC LENGTH

DENOTES RADIUS

DENOTES OFFICIAL RECORD BOOK

DENOTES DELTA (CENTRAL ANGLE)

DENOTES DRAINAGE EASEMENT
DENOTES UTILITY EASEMENT

DENOTES RIGHT-OF-WAY

DENOTES PLANNED UNIT

PERMANENT REFERENCE MONUMENT

REFERENCE MONUMENT (INDIVIDUAL DESCRIPTIONS SHOWN HEREON).

WITH BRASS DISK MARKED PRM LB 6935.

DENOTES BENCHMARK ELEVATION

DENOTES PERMANENT REFERENCE

DENOTES PAGE


MONUMENT

15. O = SET 4"X 24" ROUND CONCRETE

16. **TOUND CONCRETE PERMANENT**

DEVELOPMENT

ZONE = FLORIDA EAST ZONE
LINEAR UNIT = U.S. SURVEY FEET
COORDINATE SYSTEM = 1983 STATE PLANE TRANSVERSE MERCATOR PROJECTION
ALL DISTANCES ARE GROUND UNLESS OTHERWISE SHOWN HEREON.
SCALE FACTOR = 1.0000274
PLAT REARING = CRID REARING

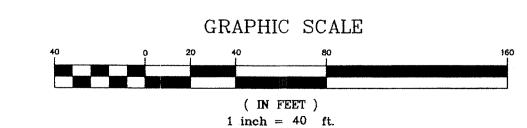

PLAT BEARING = GRID BEARING