


MATCH LINE (SEE SHEET 5 OF 7)

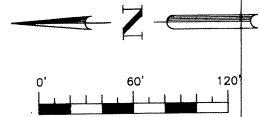


ABBREVIATIONS:


- A = ARC LENGTH
- C = CENTERLINE
- CHD. = CHORD
- D = DELTA ANGLE
- ESMT. = EASEMENT
- F.P.L. = FLORIDA LIGHTING AND POWER
- I.R. = IRON ROD
- I.R.C. = IRON ROD WITH CAP
- LB = LICENSED BUSINESS
- P = PROPERTY LINE
- P.B.C.O.R. = PALM BEACH COUNTY OFFICIAL RECORDS
- P.B. = PLAT BOOK
- PCP = PERMANENT CONTROL POINT
- PG. = PAGE
- PRM = PERMANENT REFERENCE MONUMENT
- PSM = PROFESSIONAL SURVEYOR & MAPPER
- R = RADIUS
- RGE. = RANGE
- R/W = RIGHT OF WAY
- SEC. = SECTION
- TWP. = TOWNSHIP

LEGEND:

- = FOUND MONUMENT AS NOTED
- = SET 5/8" I.R.C STAMPED "ERDMAN ANTHONY LB7334"
- ⊙ = SET 5/8" I.R.C STAMPED "ERDMAN ANTHONY LB7334 PRM"
- ⊠ = SET MAG NAIL WITH WASHER STAMPED "EA LB7334"
- ⊡ = SET MAG NAIL WITH WASHER STAMPED "EA LB7334 PRM"
- = SET MAG NAIL WITH WASHER STAMPED "EA LB7334 PCP"

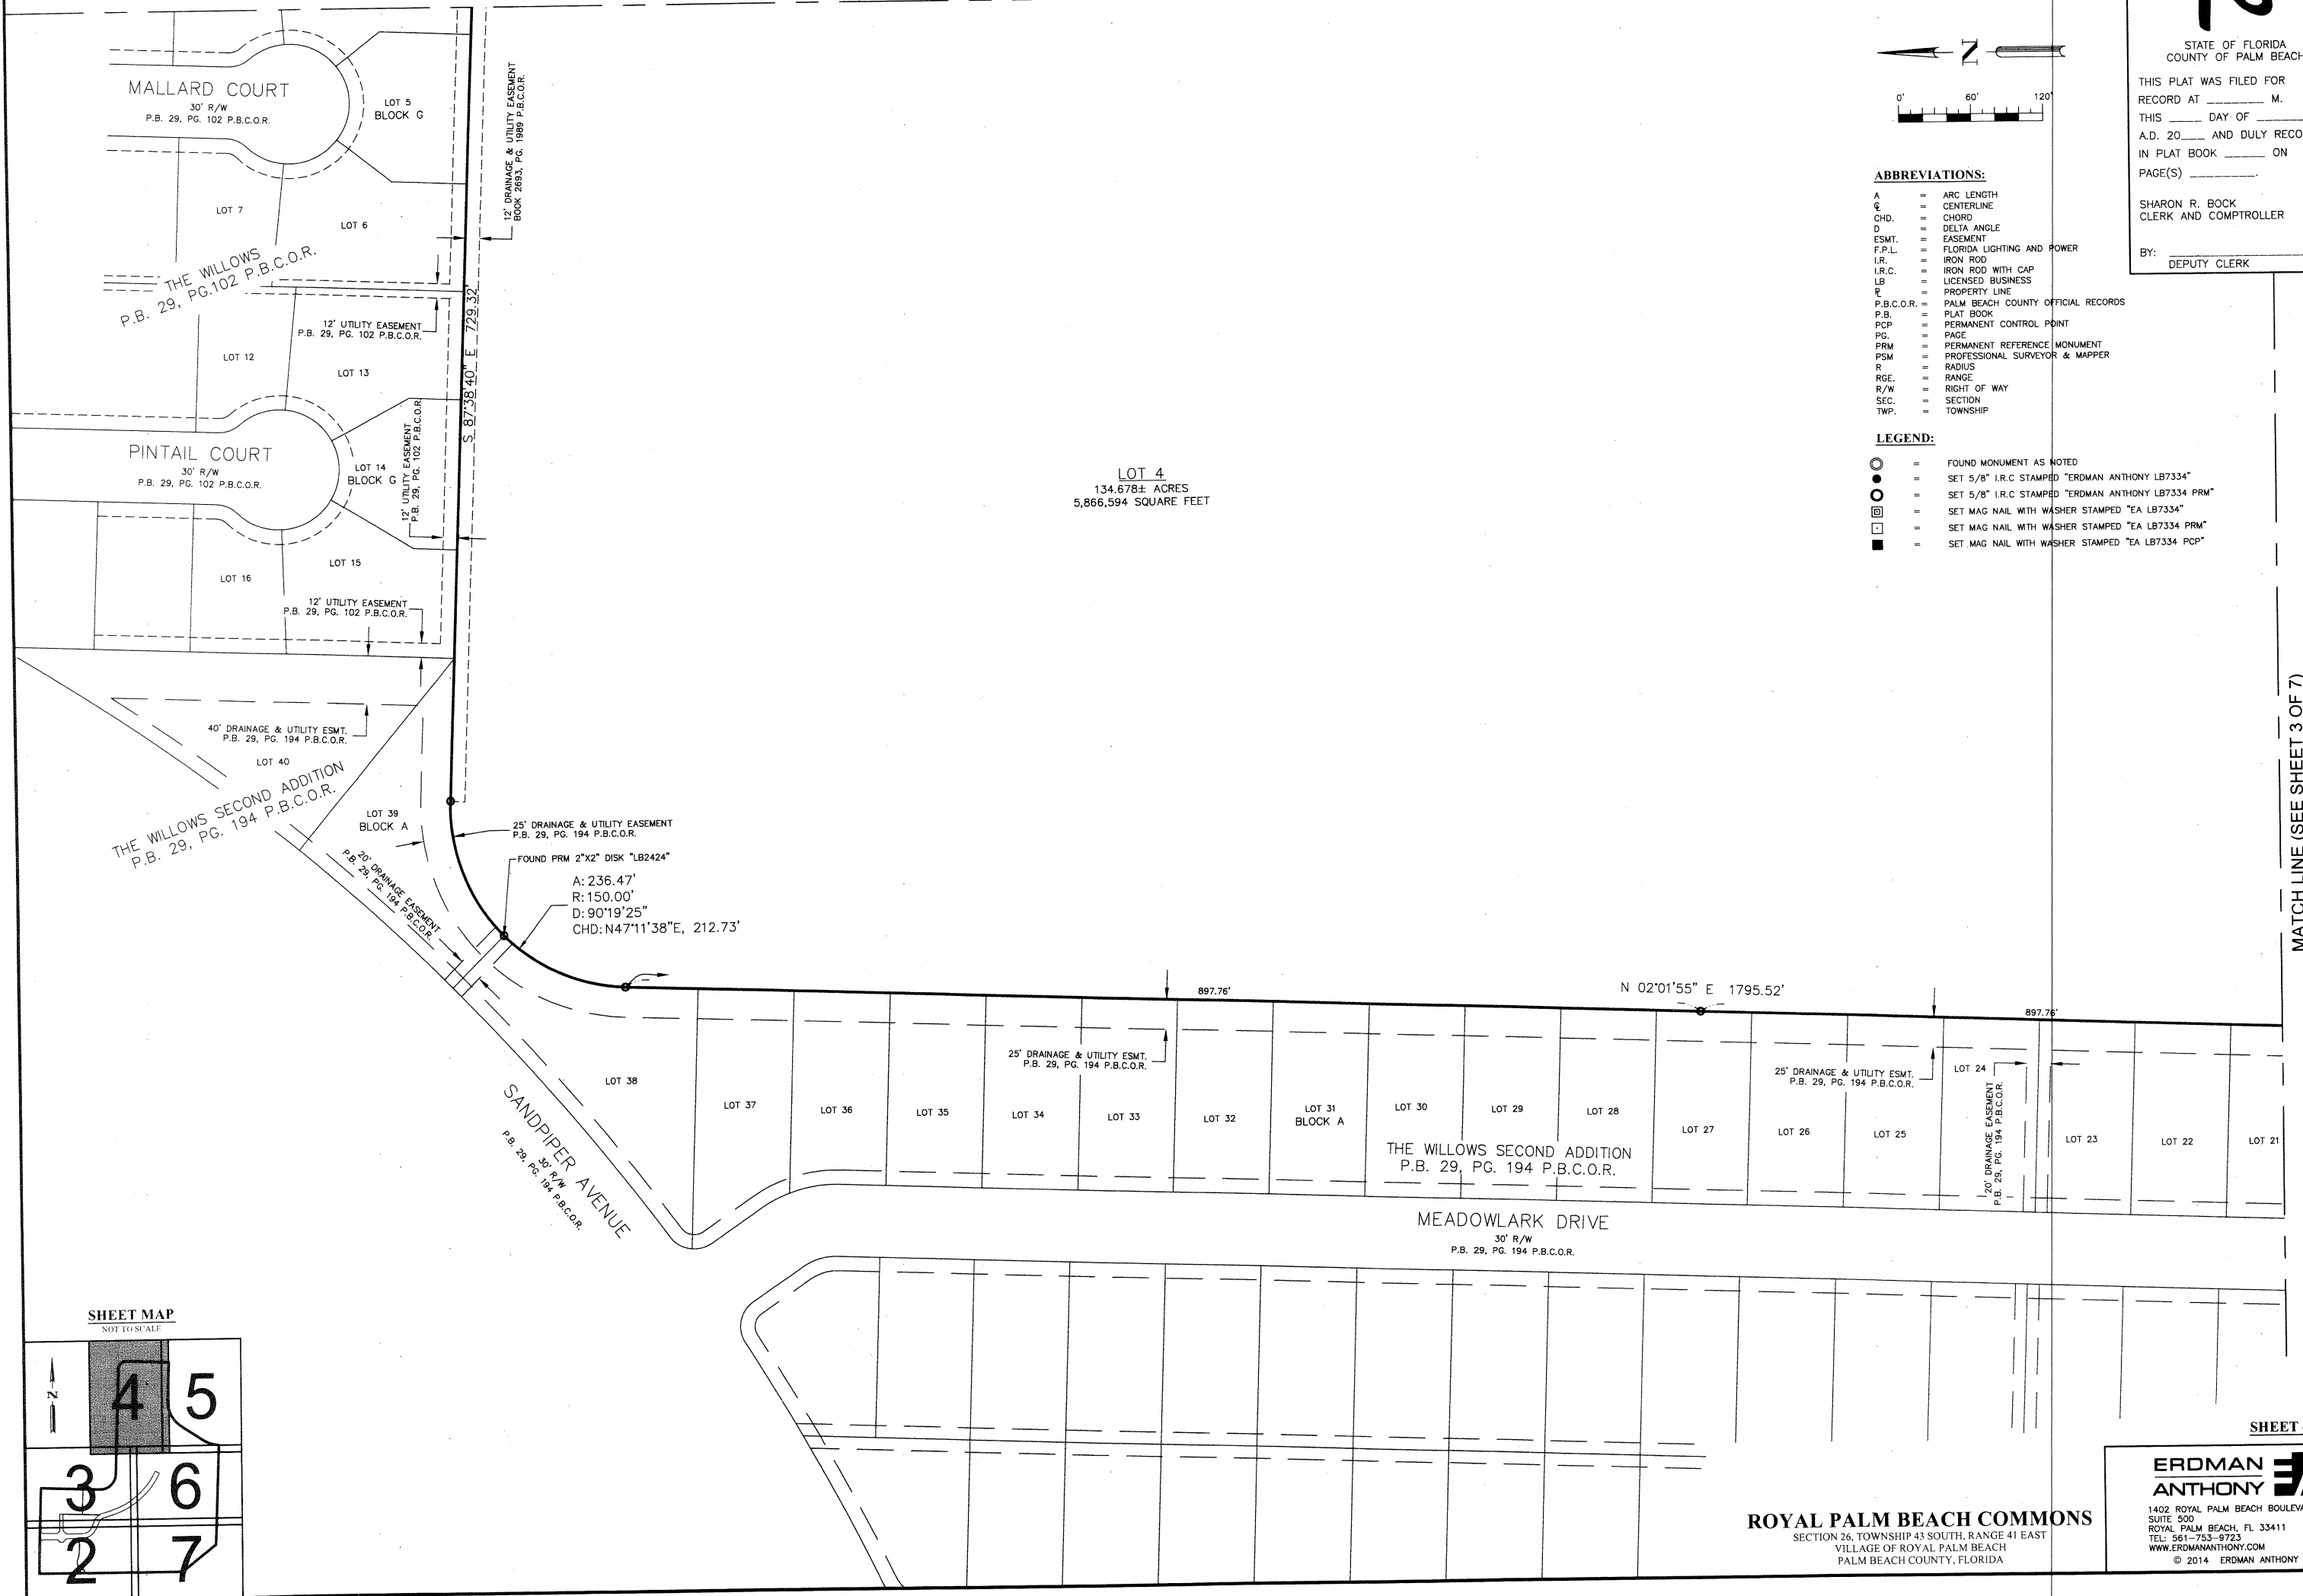

SHEET MAP
NOT TO SCALE

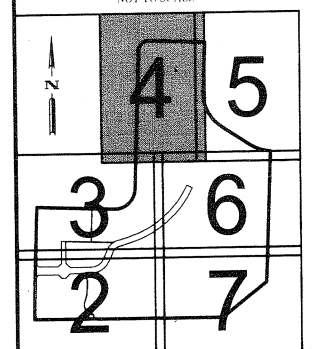

MATCH LINE (SEE SHEET 3 OF 7)