


# TURNPIKE BUSINESS PARK

A RE-PLAT OF A PORTION OF BLOCKS 5 AND 6 INCLUDING THE PLATTED RIGHT-OF-WAY CONTAINED THEREIN, "PALM BEACH FARMS COMPANY PLAT No. 3," AS RECORDED IN PLAT BOOK 2, PAGES 45 THROUGH 54, INCLUSIVE, OF THE PUBLIC RECORDS OF PALM BEACH COUNTY, FLORIDA, LYING IN SECTION 33, TOWNSHIP 43 SOUTH, RANGE 42 EAST, PALM BEACH COUNTY, FLORIDA.


SHEET 3 OF 5

# 128

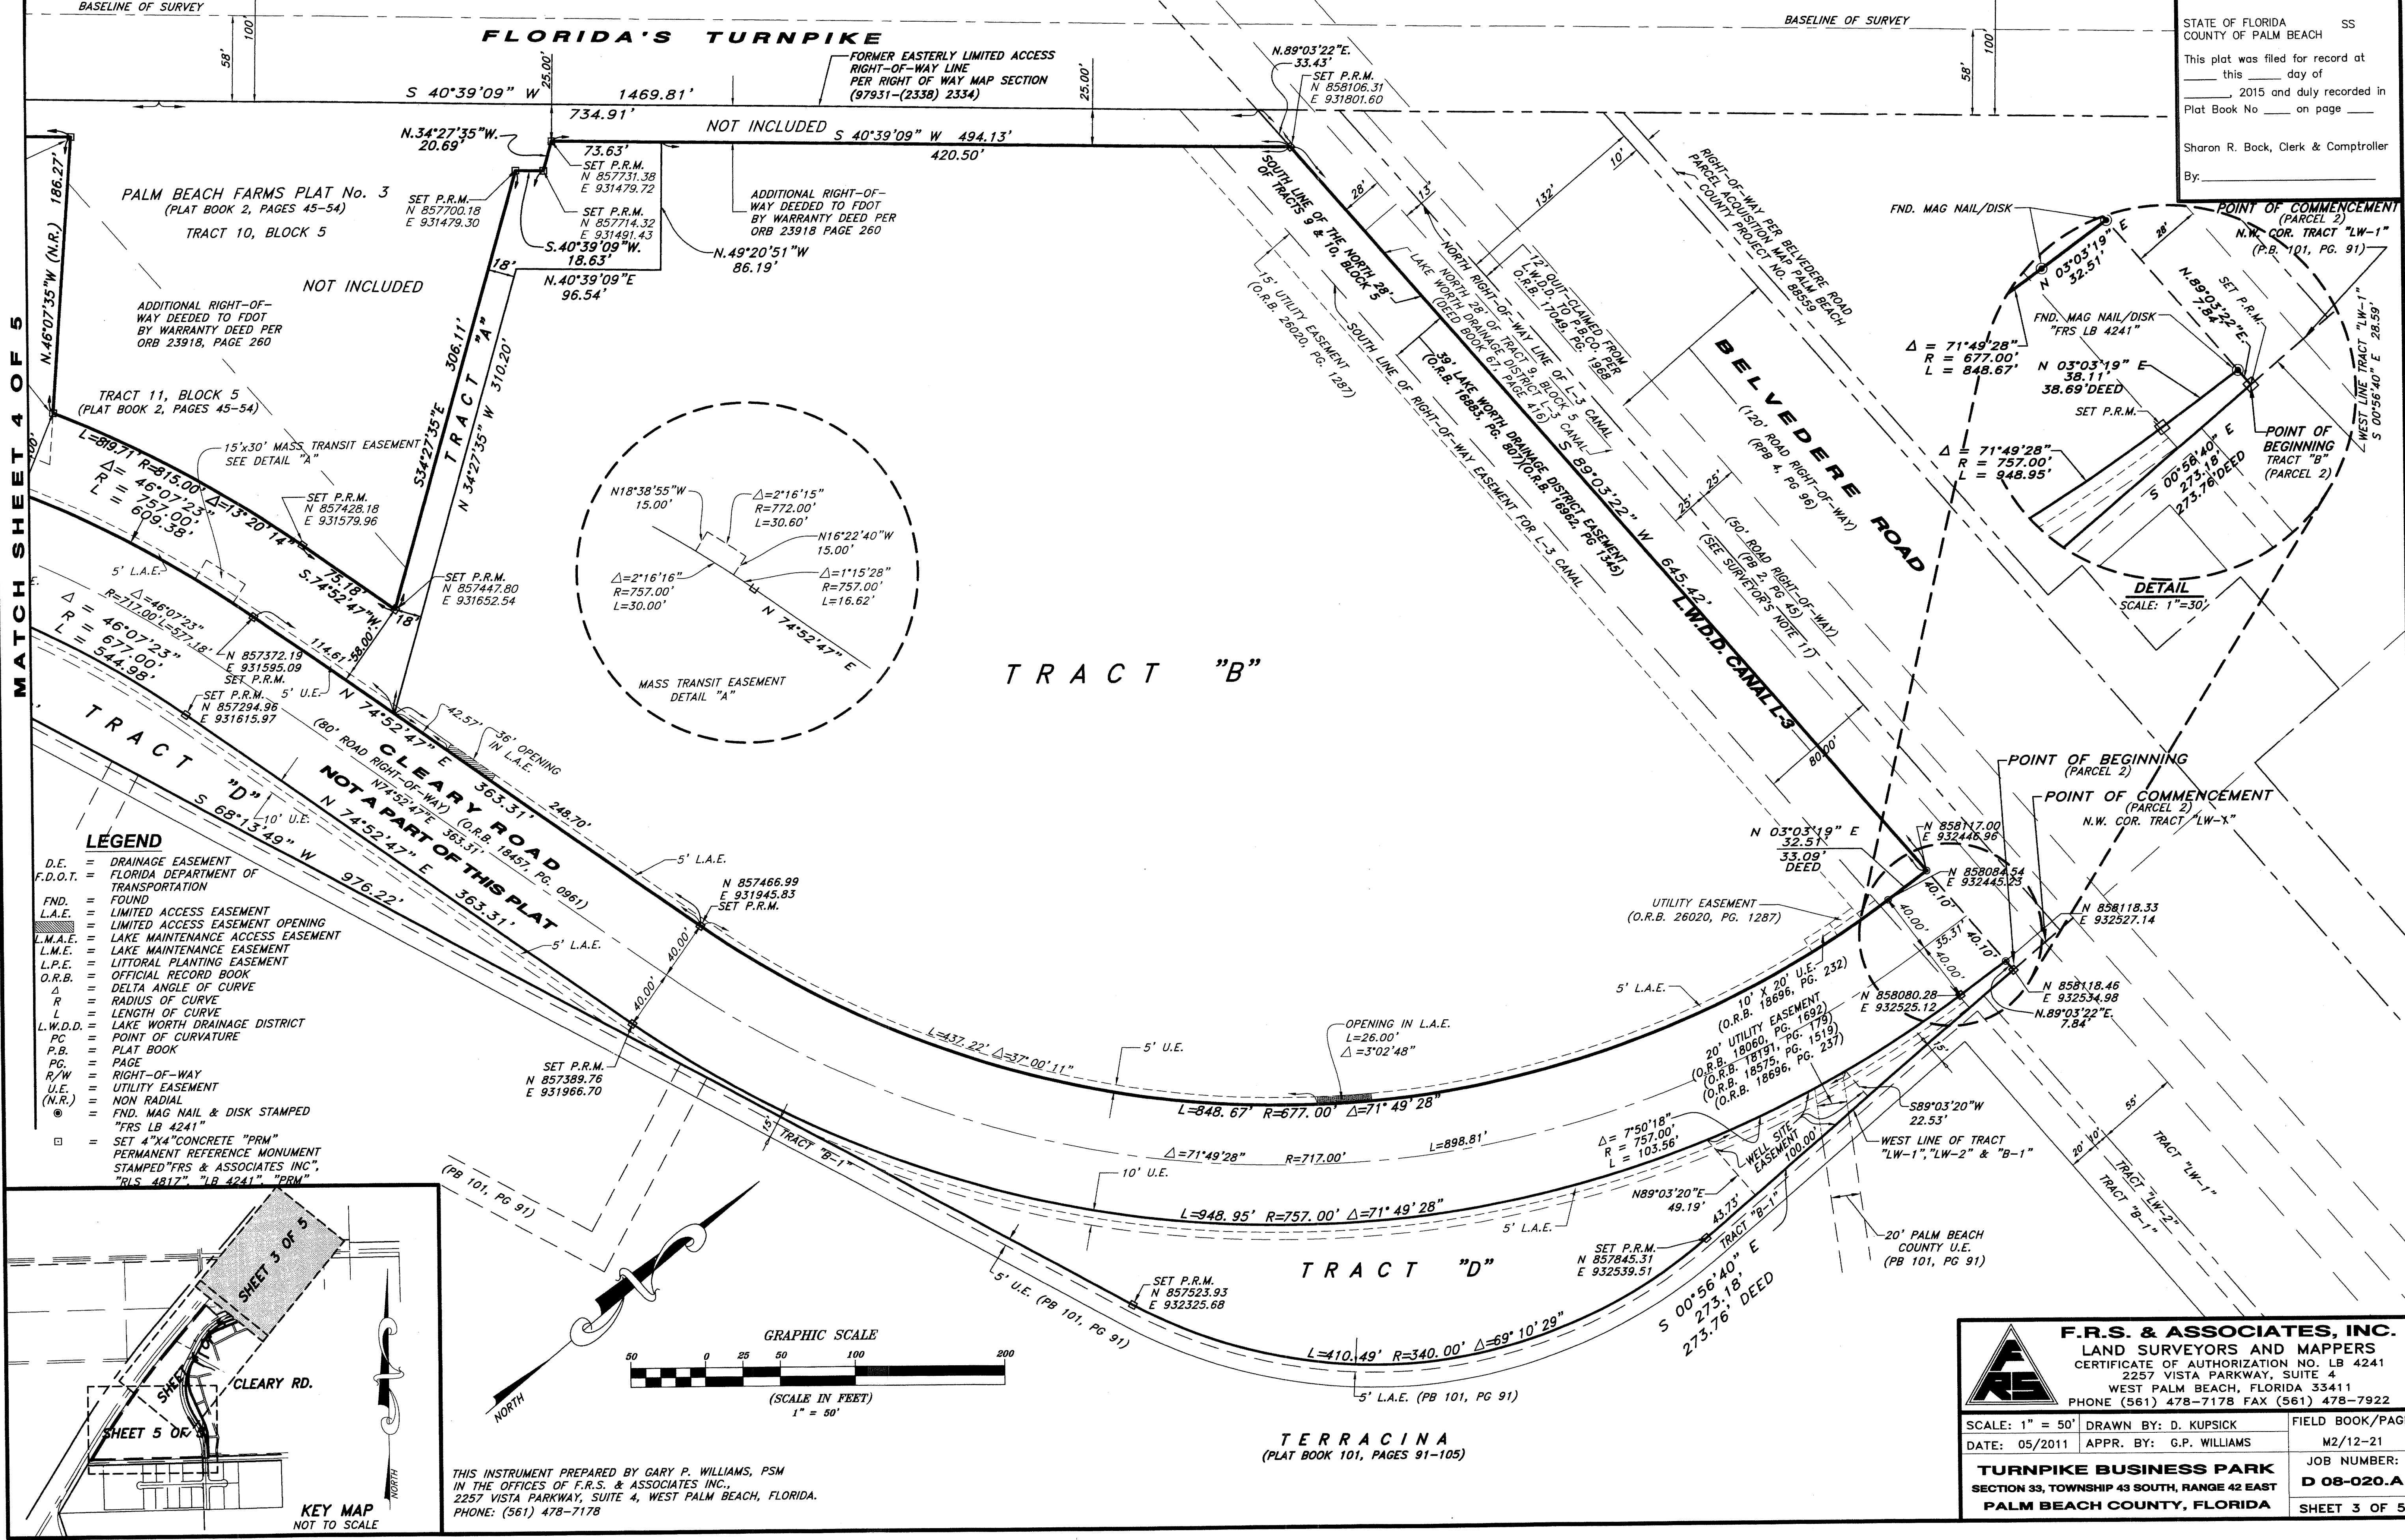


MATCH SHEET 4 OF 5

- LEGEND**
- D.E. = DRAINAGE EASEMENT
  - F.D.O.T. = FLORIDA DEPARTMENT OF TRANSPORTATION
  - FND. = FOUND
  - L.A.E. = LIMITED ACCESS EASEMENT
  - L.M.A.E. = LIMITED ACCESS EASEMENT OPENING
  - L.M.E. = LAKE MAINTENANCE EASEMENT
  - L.P.E. = LITTORAL PLANTING EASEMENT
  - O.R.B. = OFFICIAL RECORD BOOK
  - R = DELTA ANGLE OF CURVE
  - L = RADIUS OF CURVE
  - L.W.D.D. = LAKE WORTH DRAINAGE DISTRICT
  - P.C. = POINT OF CURVATURE
  - P.B. = PLAT BOOK
  - P.G. = PAGE
  - R/W = RIGHT-OF-WAY
  - U.E. = UTILITY EASEMENT
  - (N.R.) = NON RADIAL
  - (FND. MAG NAIL & DISK STAMPED "FRS LB 4241")
  - (SET 4"x4" CONCRETE "PRM" PERMANENT REFERENCE MONUMENT STAMPED "FRS & ASSOCIATES INC." "RIS 4817", "LB 4241", "PRM")

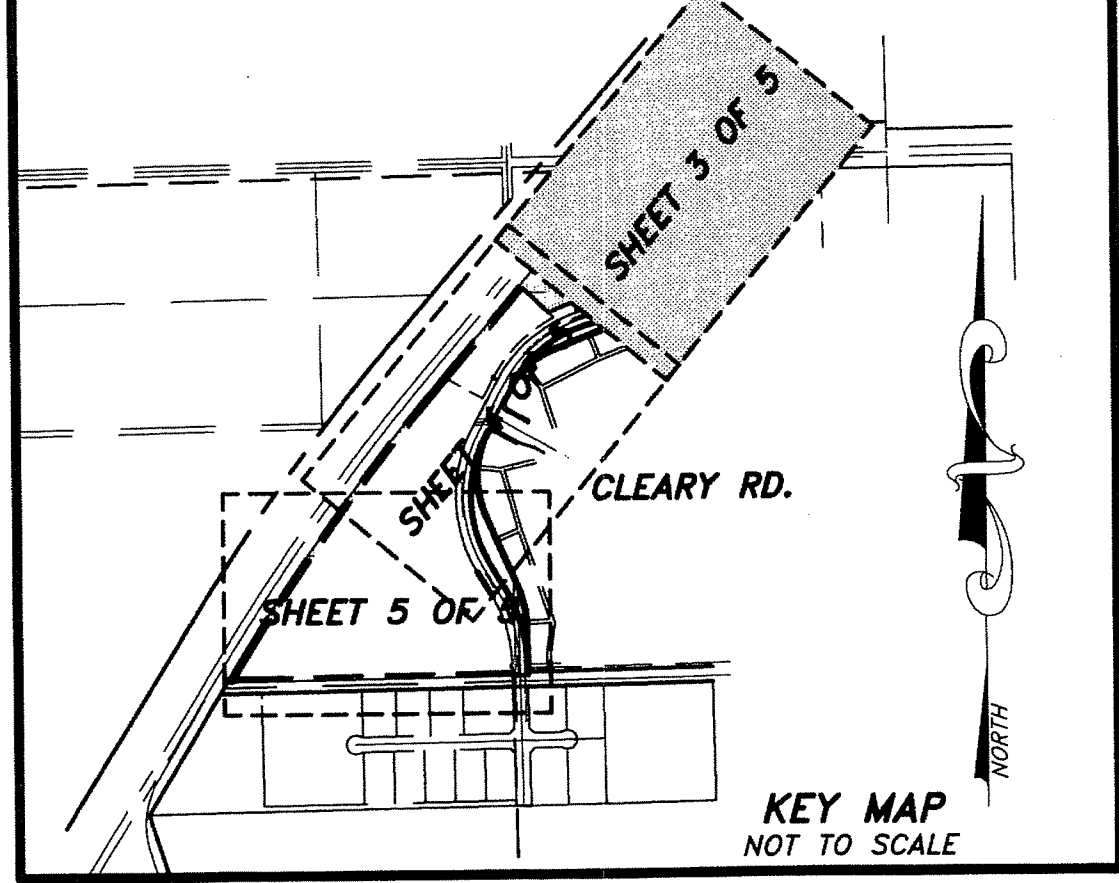

THIS INSTRUMENT PREPARED BY GARY P. WILLIAMS, PSM  
 IN THE OFFICES OF F.R.S. & ASSOCIATES INC.,  
 2257 VISTA PARKWAY, SUITE 4, WEST PALM BEACH, FLORIDA.  
 PHONE: (561) 478-7178

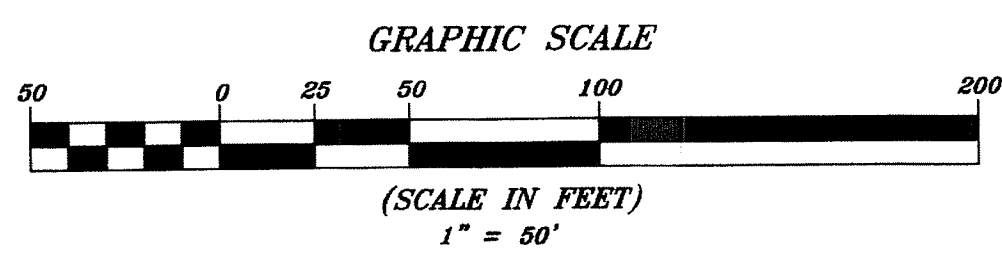

TERRACINA  
 (PLAT BOOK 101, PAGES 91-105)

**F.R.S. & ASSOCIATES, INC.**  
 LAND SURVEYORS AND MAPPERS  
 CERTIFICATE OF AUTHORIZATION NO: LB 4241  
 2257 VISTA PARKWAY, SUITE 4  
 WEST PALM BEACH, FLORIDA 33411  
 PHONE (561) 478-7178 FAX (561) 478-7922

SCALE: 1" = 50'	DRAWN BY: D. KUPSICK	FIELD BOOK/PAGE
DATE: 05/2011	APPR. BY: G.P. WILLIAMS	M2/12-21
<b>TURNPIKE BUSINESS PARK</b>		JOB NUMBER:
SECTION 33, TOWNSHIP 43 SOUTH, RANGE 42 EAST		<b>D 08-020.A</b>
PALM BEACH COUNTY, FLORIDA		SHEET 3 OF 5

STATE OF FLORIDA SS  
 COUNTY OF PALM BEACH  
 This plat was filed for record at  
 this \_\_\_\_\_ day of \_\_\_\_\_  
 2015 and duly recorded in  
 Plat Book No \_\_\_\_\_ on page \_\_\_\_\_  
 Sharon R. Bock, Clerk & Comptroller  
 By: \_\_\_\_\_