

[A P.C.D.]

FESTIVAL SHOPPES OF BOCA RATON REPLAT ONE

A REPLAT OF ALL OF TRACT A AND WATER MANAGEMENT TRACT NO. 1, OF FESTIVAL SHOPPES OF BOCA RATON, AS RECORDED IN PLAT BOOK 69, PAGES 172 THROUGH 174, INCLUSIVE, THE PUBLIC RECORDS OF PALM BEACH COUNTY, FLORIDA AND LYING IN SECTIONS 18 AND 19, TOWNSHIP 47 SOUTH, RANGE 42 EAST, PALM BEACH COUNTY, FLORIDA

PREPARED BY
PULICE LAND SURVEYORS, INC.

CERTIFICATE OF AUTHORIZATION LB3870
5381 NOB HILL ROAD
SUNRISE, FLORIDA 33351
(954) 572-1777
FAX (954) 572-1778

LEGEND:

- P.R.M. □ DENOTES: PERMANENT REFERENCE MONUMENTS (4" X 4" X 24" CONCRETE MONUMENT WITH 1.3" BRASS DISC STAMPED "PRM LB3870" UNLESS OTHERWISE NOTED).
- P.C.P. ● DENOTES: PERMANENT CONTROL POINT (MAG NAIL WITH 1.3" BRASS DISC STAMPED "PCP LB3870" UNLESS OTHERWISE NOTED).
- 18-47-42 DENOTES: SECTION 18, TOWNSHIP 47 SOUTH, RANGE 42 EAST
- ☉ DENOTES: CENTERLINE
- ☼ DENOTES: SECTION CORNER
- ✚ DENOTES: QUARTER SECTION CORNER
- P.B.C.R. DENOTES: PALM BEACH COUNTY RECORDS
- O.R.B. DENOTES: OFFICIAL RECORD BOOK
- P.B. PG. DENOTES: PLAT BOOK AND PAGE
- R DENOTES: RADIUS
- CA DENOTES: CENTRAL ANGLE
- A DENOTES: ARC DISTANCE
- P.R.M. ● DENOTES: PERMANENT REFERENCE MONUMENTS (MAG NAIL & 1.3" BRASS DISC STAMPED "PRM LB3870")



11

STATE OF FLORIDA SS
COUNTY OF PALM BEACH

THIS PLAT WAS FILED FOR RECORD AT _____ M.
THIS _____ DAY OF _____ 20____
AND DULY RECORDED IN PLAT BOOK _____
AT PAGE _____
SHARON R. BOCK
CLERK & COMPTROLLER, PALM BEACH COUNTY

BY: _____
DEPUTY CLERK

SHEET 3 OF 4 SHEETS

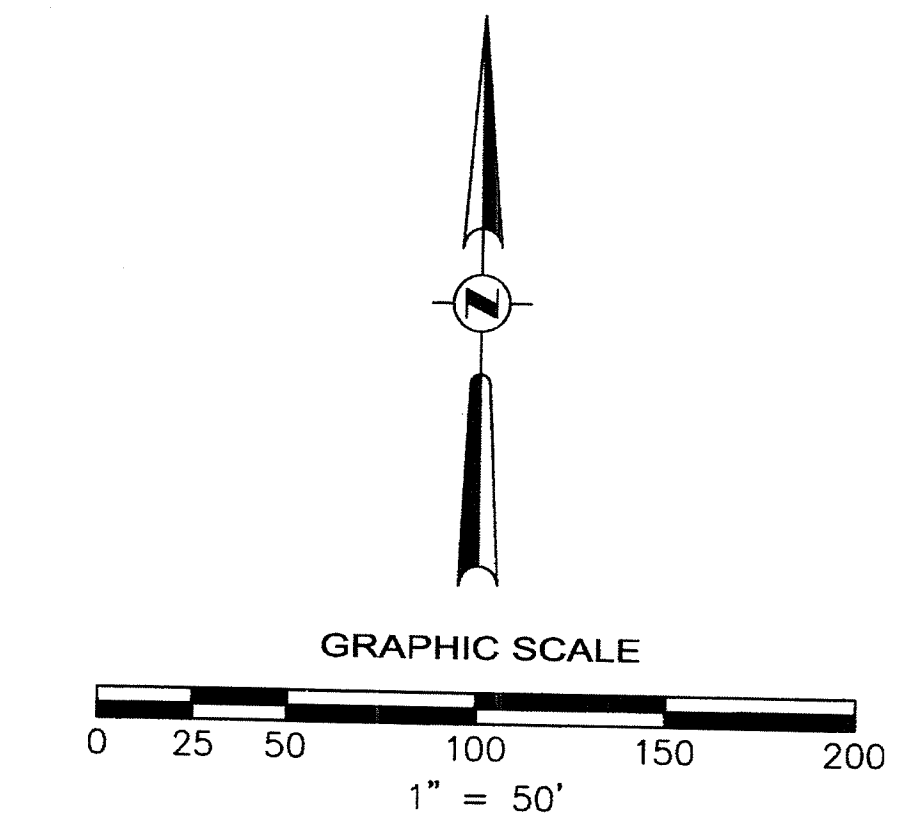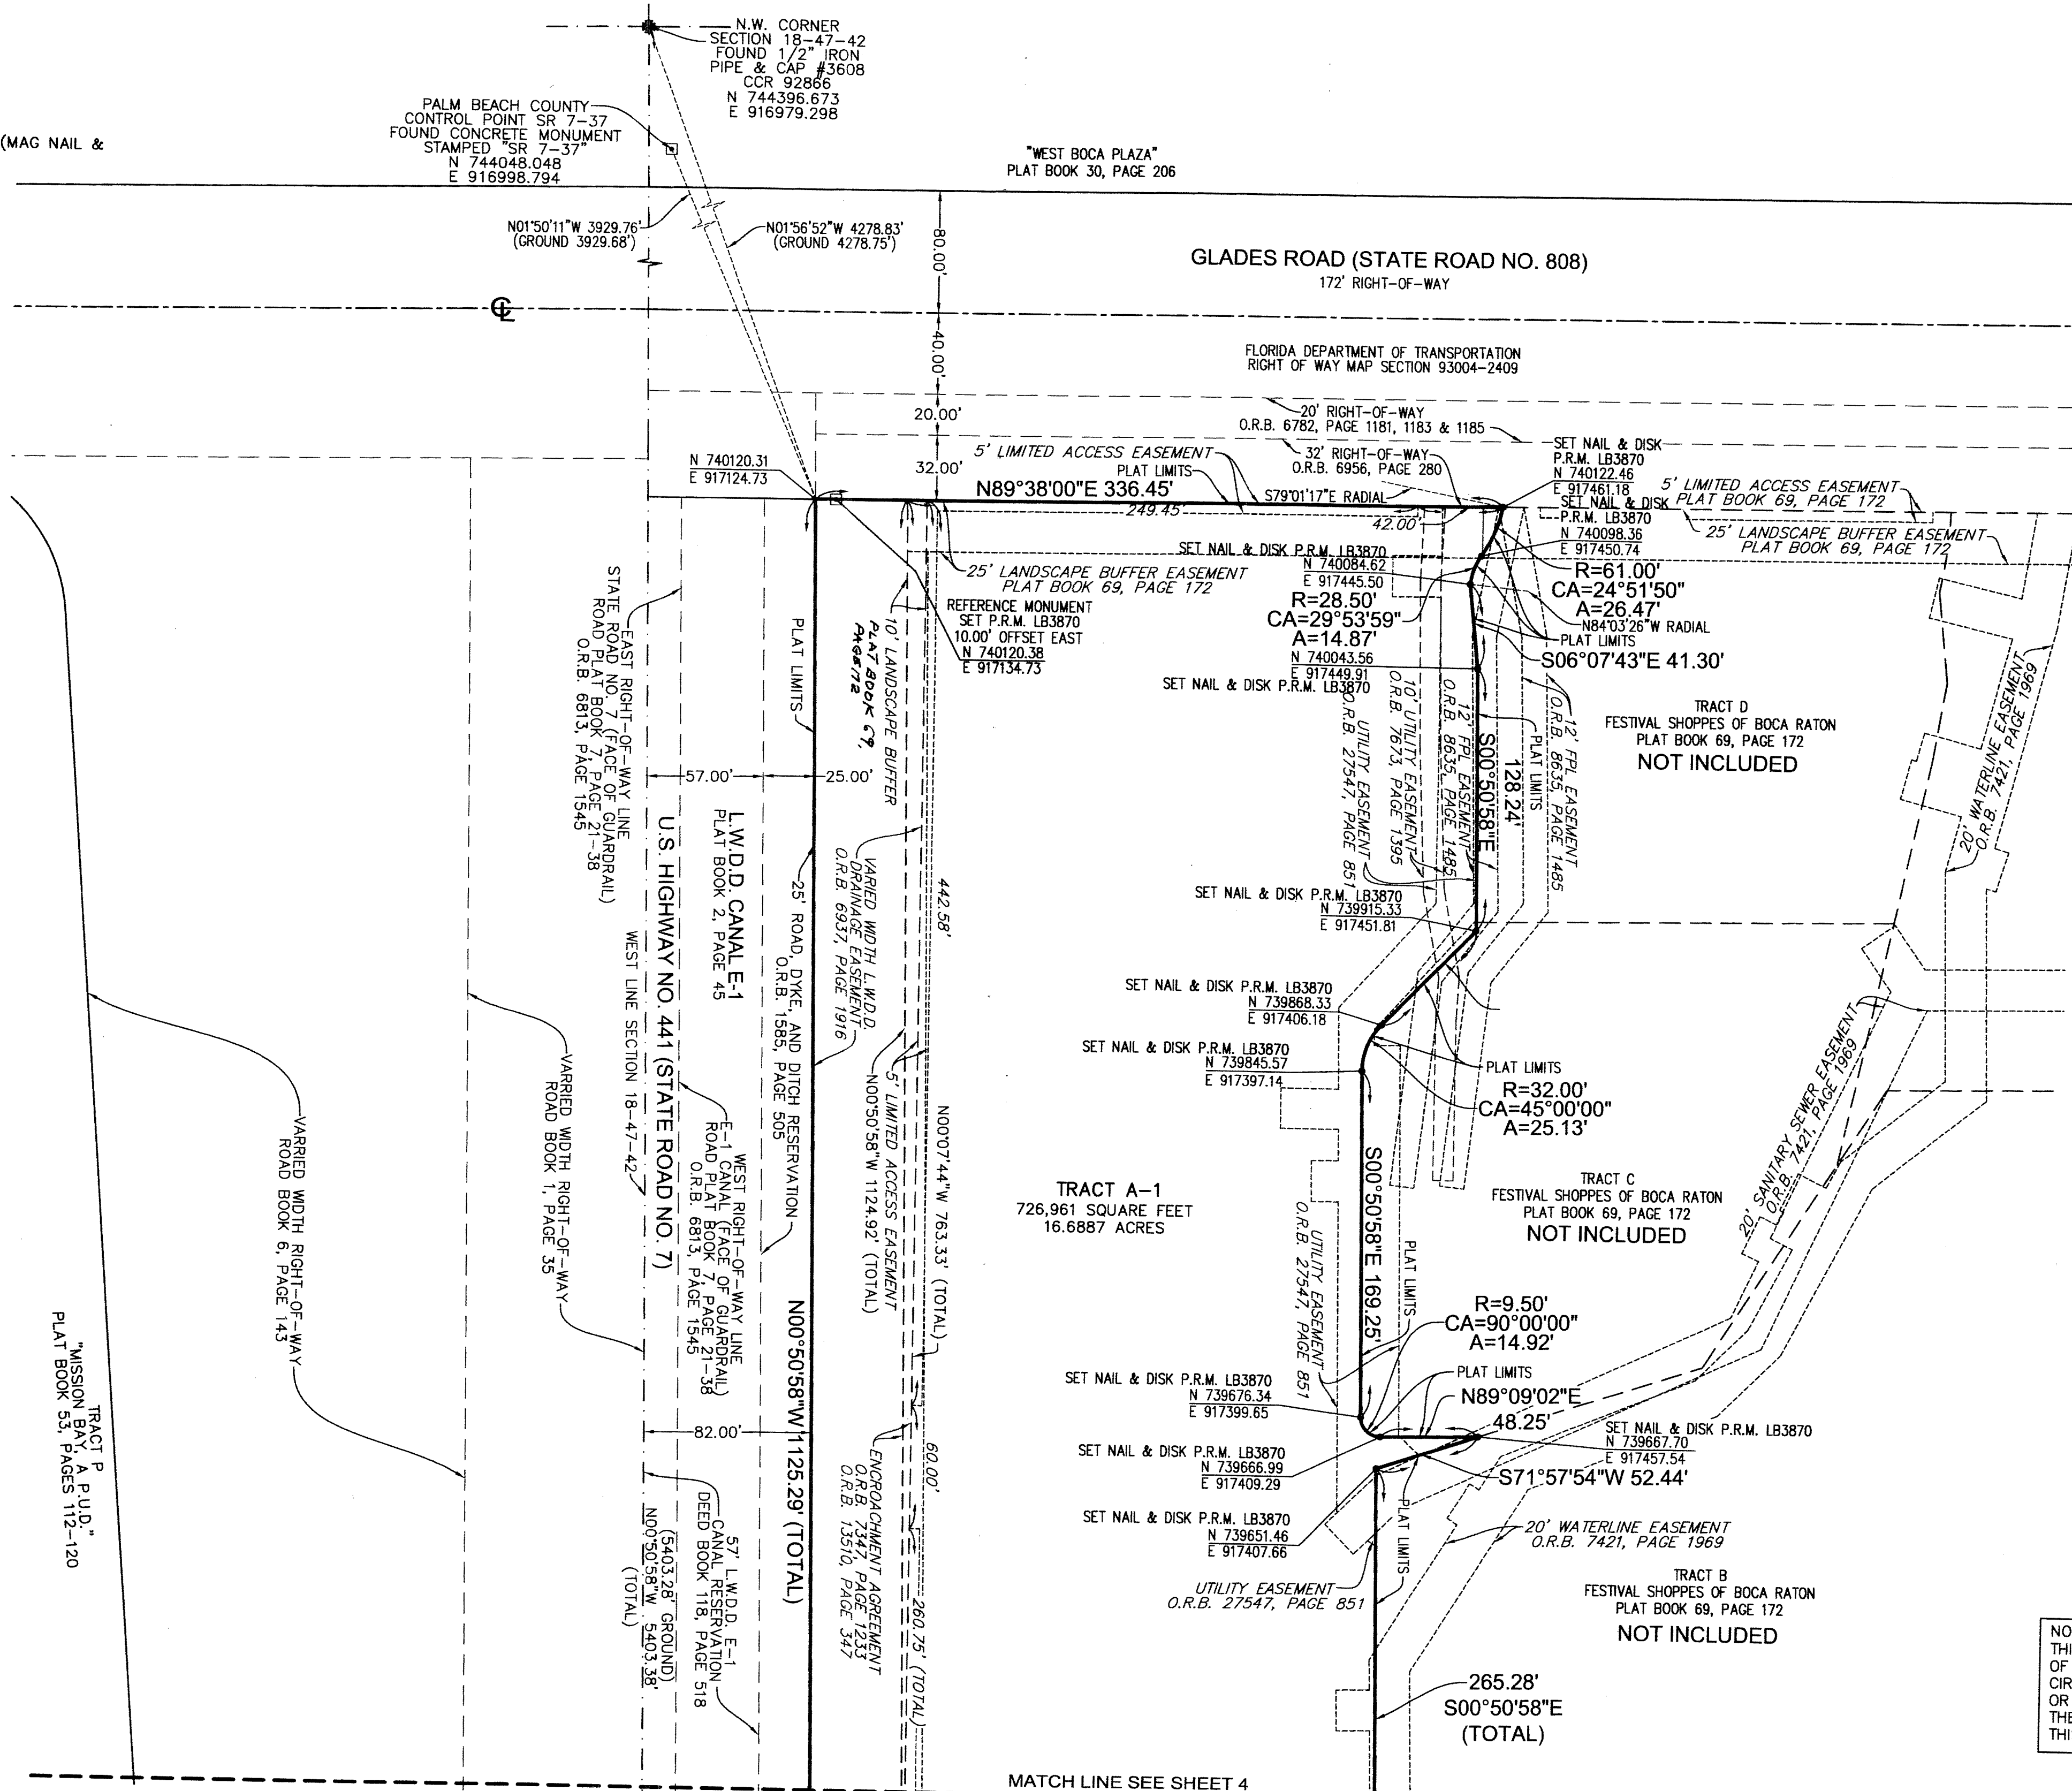

NOTICE:
THIS PLAT, AS RECORDED IN ITS GRAPHIC FORM, IS THE OFFICIAL DEPICTION OF THE SUBDIVIDED LANDS DESCRIBED HEREIN AND WILL IN NO CIRCUMSTANCES BE SUPPLANTED IN AUTHORITY BY ANY OTHER GRAPHIC OR DIGITAL FORM OF THE PLAT.
THERE MAY BE ADDITIONAL RESTRICTIONS THAT ARE NOT RECORDED ON THIS PLAT THAT MAY BE FOUND IN THE PUBLIC RECORDS OF THIS COUNTY.