
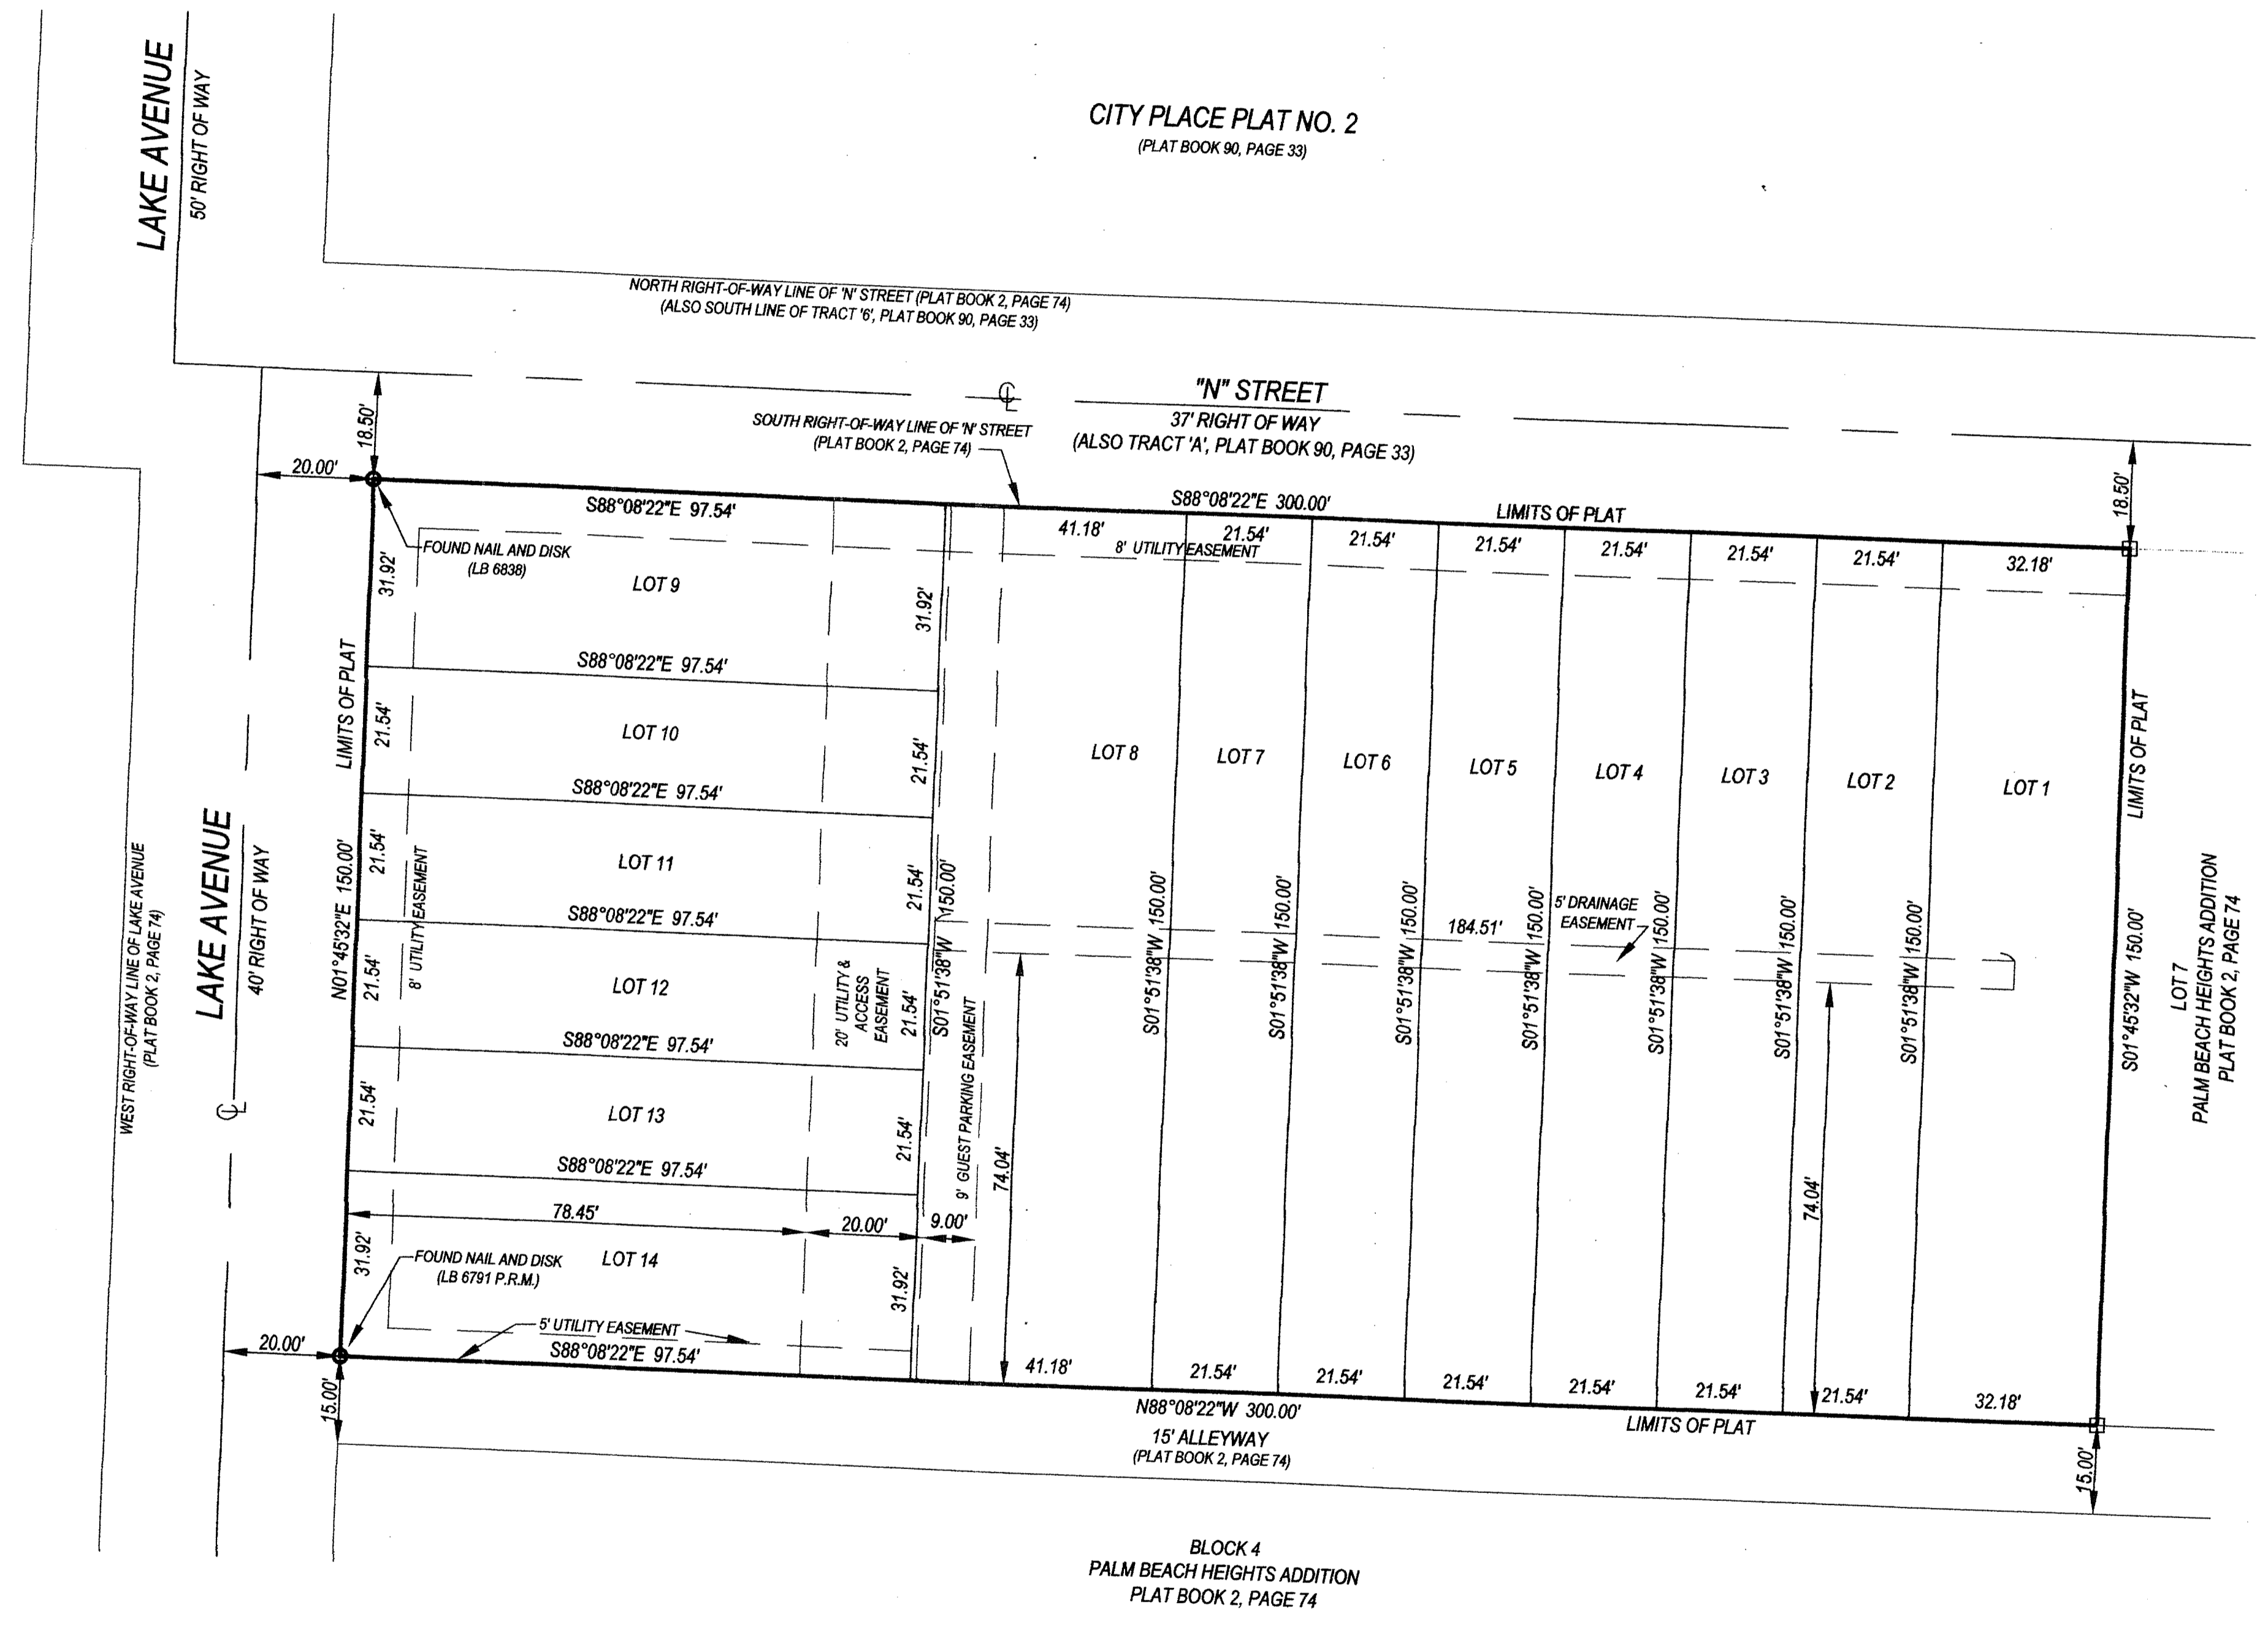
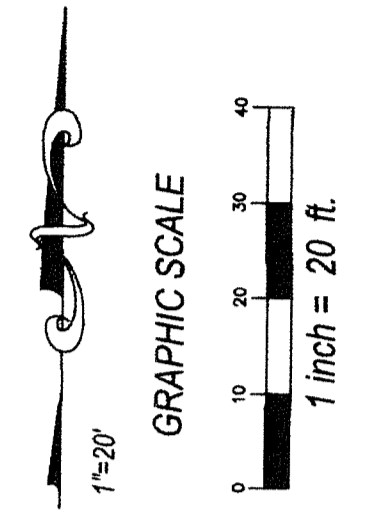


STATE OF FLORIDA
COUNTY OF PALM BEACH
THIS PLAT HAS BEEN FILED FOR
RECORD AT _____
THIS _____ DAY OF _____, 201____
AND DULY RECORDED IN PLAT
BOOK _____
ON PAGE _____
SHARON R. BOCK,
CLERK & COMPTROLLER
PALM BEACH COUNTY
BY: _____

PARK SLOPE

BEING A REPLAT OF GRANDVIEW HEIGHTS VILLAS,
AS RECORDED IN PLAT BOOK 106, PAGE 199.
PUBLIC RECORDS OF PALM BEACH COUNTY, FLORIDA.
SECTION 28, TOWNSHIP 43 SOUTH, RANGE 43 EAST

LYING IN THE CITY OF WEST PALM BEACH, PALM BEACH COUNTY, FLORIDA
SHEET 2 OF 2

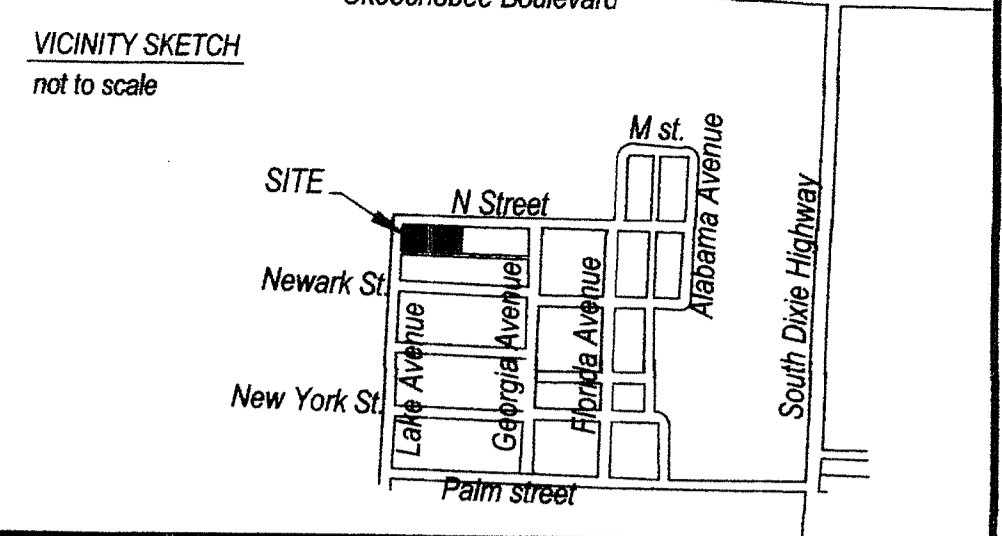

- LEGEND
- SET 4"x 4" CONCRETE MONUMENT AND BRASS DISK "LB 6788"
 - SET 1/2" IRON ROD AND CAP "LB 6788"
 - FOUND 4"x 4" CONCRETE MONUMENT (PERMANENT REFERENCE MONUMENT)
 - FOUND NAIL AND DISK

PM SURVEYING
4546 CAMBRIDGE STREET
WEST PALM BEACH, FL. 33415
(561) 478-7764 FAX 478-1094
VISIT US AT PMSURVEYING.NET
JOB # 15010091