

ARDEN P.U.D. POD A WEST AND POD B WEST

BEING A REPLAT OF A PORTION OF TRACT "FD", ARDEN PLAT 1, AS RECORDED IN PLAT BOOK 122, PAGES 32 THROUGH 51, PUBLIC RECORDS OF PALM BEACH COUNTY, FLORIDA, AND LYING IN SECTIONS 28 AND 33, TOWNSHIP 43 SOUTH, RANGE 40 EAST, PALM BEACH COUNTY, FLORIDA.
SHEET 5 OF 13

COORDINATES NOTE:



STATE PLANE COORDINATES SHOWN ARE GRID
DATUM = NAD 83, 1990 ADJUSTMENT
ZONE = FLORIDA EAST
LINEAR UNITS = US SURVEY FOOT
COORDINATE SYSTEM 1983 STATE PLANE TRANSVERSE MERCATOR PROJECTION
ALL DISTANCES ARE GROUND
PROJECT SCALE FACTOR = 0.99999219
GROUND DISTANCE X SCALE FACTOR = GRID DISTANCE
BEARINGS AS SHOWN HEREON ARE GRID DATUM, NAD 83 1990 ADJUSTMENT, FLORIDA EAST ZONE.

140

COUNTY OF PALM BEACH)
STATE OF FLORIDA) SS


THIS PLAT WAS FILED FOR RECORD AT _____ M. THIS _____ DAY OF _____, 2016, AND DULY RECORDED IN PLAT BOOK NO. _____ ON PAGE _____ THRU _____

SHARON R. BOCK,
CLERK AND COMPTROLLER
BY: _____, D.C.

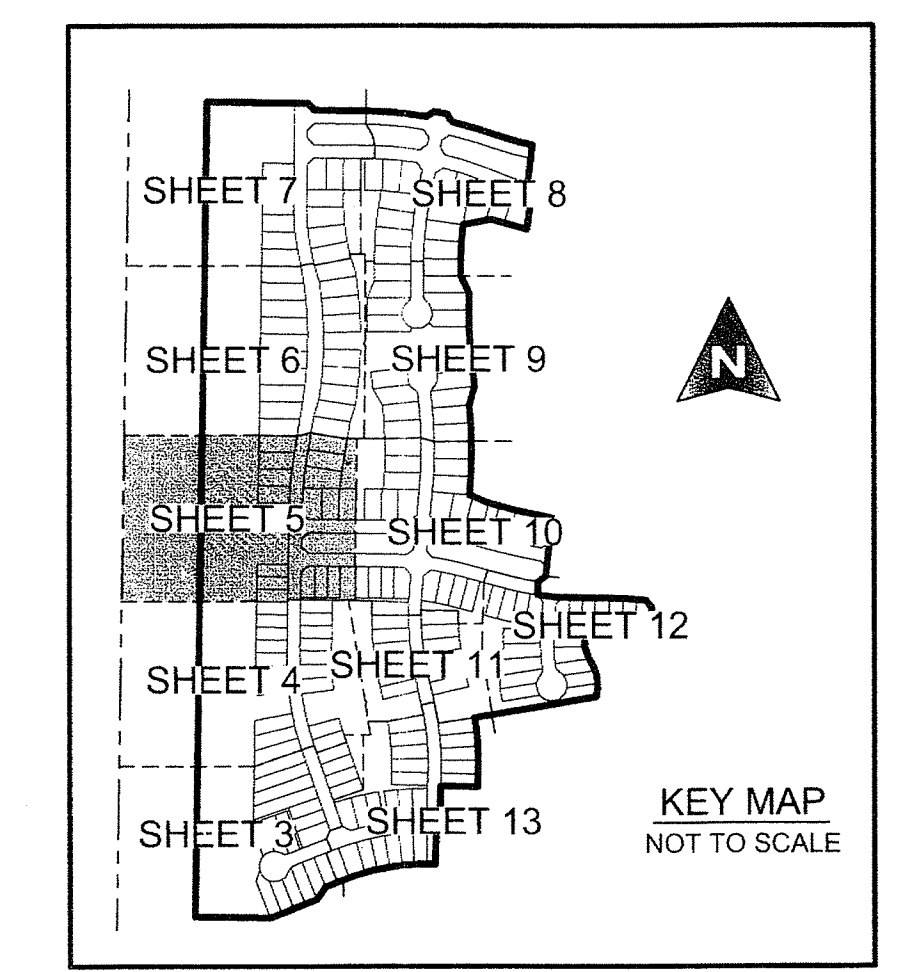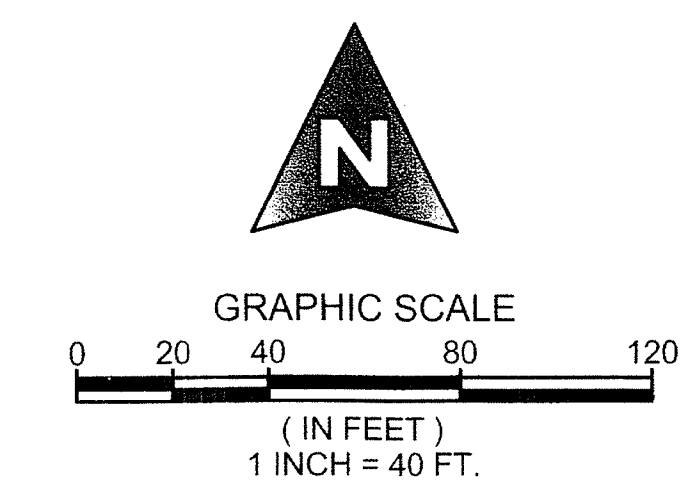

LEGEND

●	=	POINT OF COMMENCEMENT
○	=	POINT OF BEGINNING
○	=	PERMANENT CONTROL POINT
○	=	PERMANENT REFERENCE MONUMENT
○	=	OFFICIAL RECORD BOOK
P.B.	=	PLAT BOOK
PGS.	=	PAGES
D.B.	=	DEED BOOK
P.B.C.	=	PALM BEACH COUNTY
R.W.	=	RIGHT OF WAY
C	=	CENTERLINE
U.E.	=	UTILITY EASEMENT
D.E.	=	DRAINAGE EASEMENT
R	=	RADIUS
L	=	ARC LENGTH
Δ	=	CURVE CENTRAL ANGLE
⊙	=	DENOTES FOUND PALM BEACH COUNTY DISK IN CONCRETE
⊙	=	SET NAIL AND ALUMINUM DISK, STAMPED P.C.P. L.B. 2438
■	=	SET 4"x4"x24" C.M. WITH ALUMINUM DISK, STAMPED P.R.M. L.B. 2438
□	=	DENOTES FOUND P.R.M. (AS SHOWN IF ANY)
C.L.	=	CHORD LENGTH
C.B.	=	CHORD BEARING
L.M.A.E.	=	LAKE MAINTENANCE ACCESS EASEMENT
R.L.	=	RADIAL LINE
N	=	NORTHINGS, WHEN USED WITH COORDINATES
E	=	EASTINGS, WHEN USED WITH COORDINATES
L.B.E.	=	LANDSCAPE BUFFER EASEMENT
L.A.E.	=	LIMITED ACCESS EASEMENT
L.S.E.	=	LIFT STATION EASEMENT
FD.	=	FOUND
OA.	=	OVERALL
C.M.	=	CONCRETE MONUMENT
F.P.L.	=	FLORIDA POWER AND LIGHT
L.E.	=	LANDSCAPE EASEMENT
P.E.	=	PATHWAY EASEMENT
P.B.C.U.E.	=	PALM BEACH COUNTY UTILITY EASEMENT
W.M.E.	=	WATER MANAGEMENT EASEMENT
W.M.A.E.	=	WATER MANAGEMENT ACCESS EASEMENT
OHME	=	OVERHANG MAINTENANCE EASEMENT
P.S.M.	=	PROFESSIONAL SURVEYOR AND MAPPER
NO.	=	NUMBER
P.U.D.	=	PLANNED UNIT DEVELOPMENT

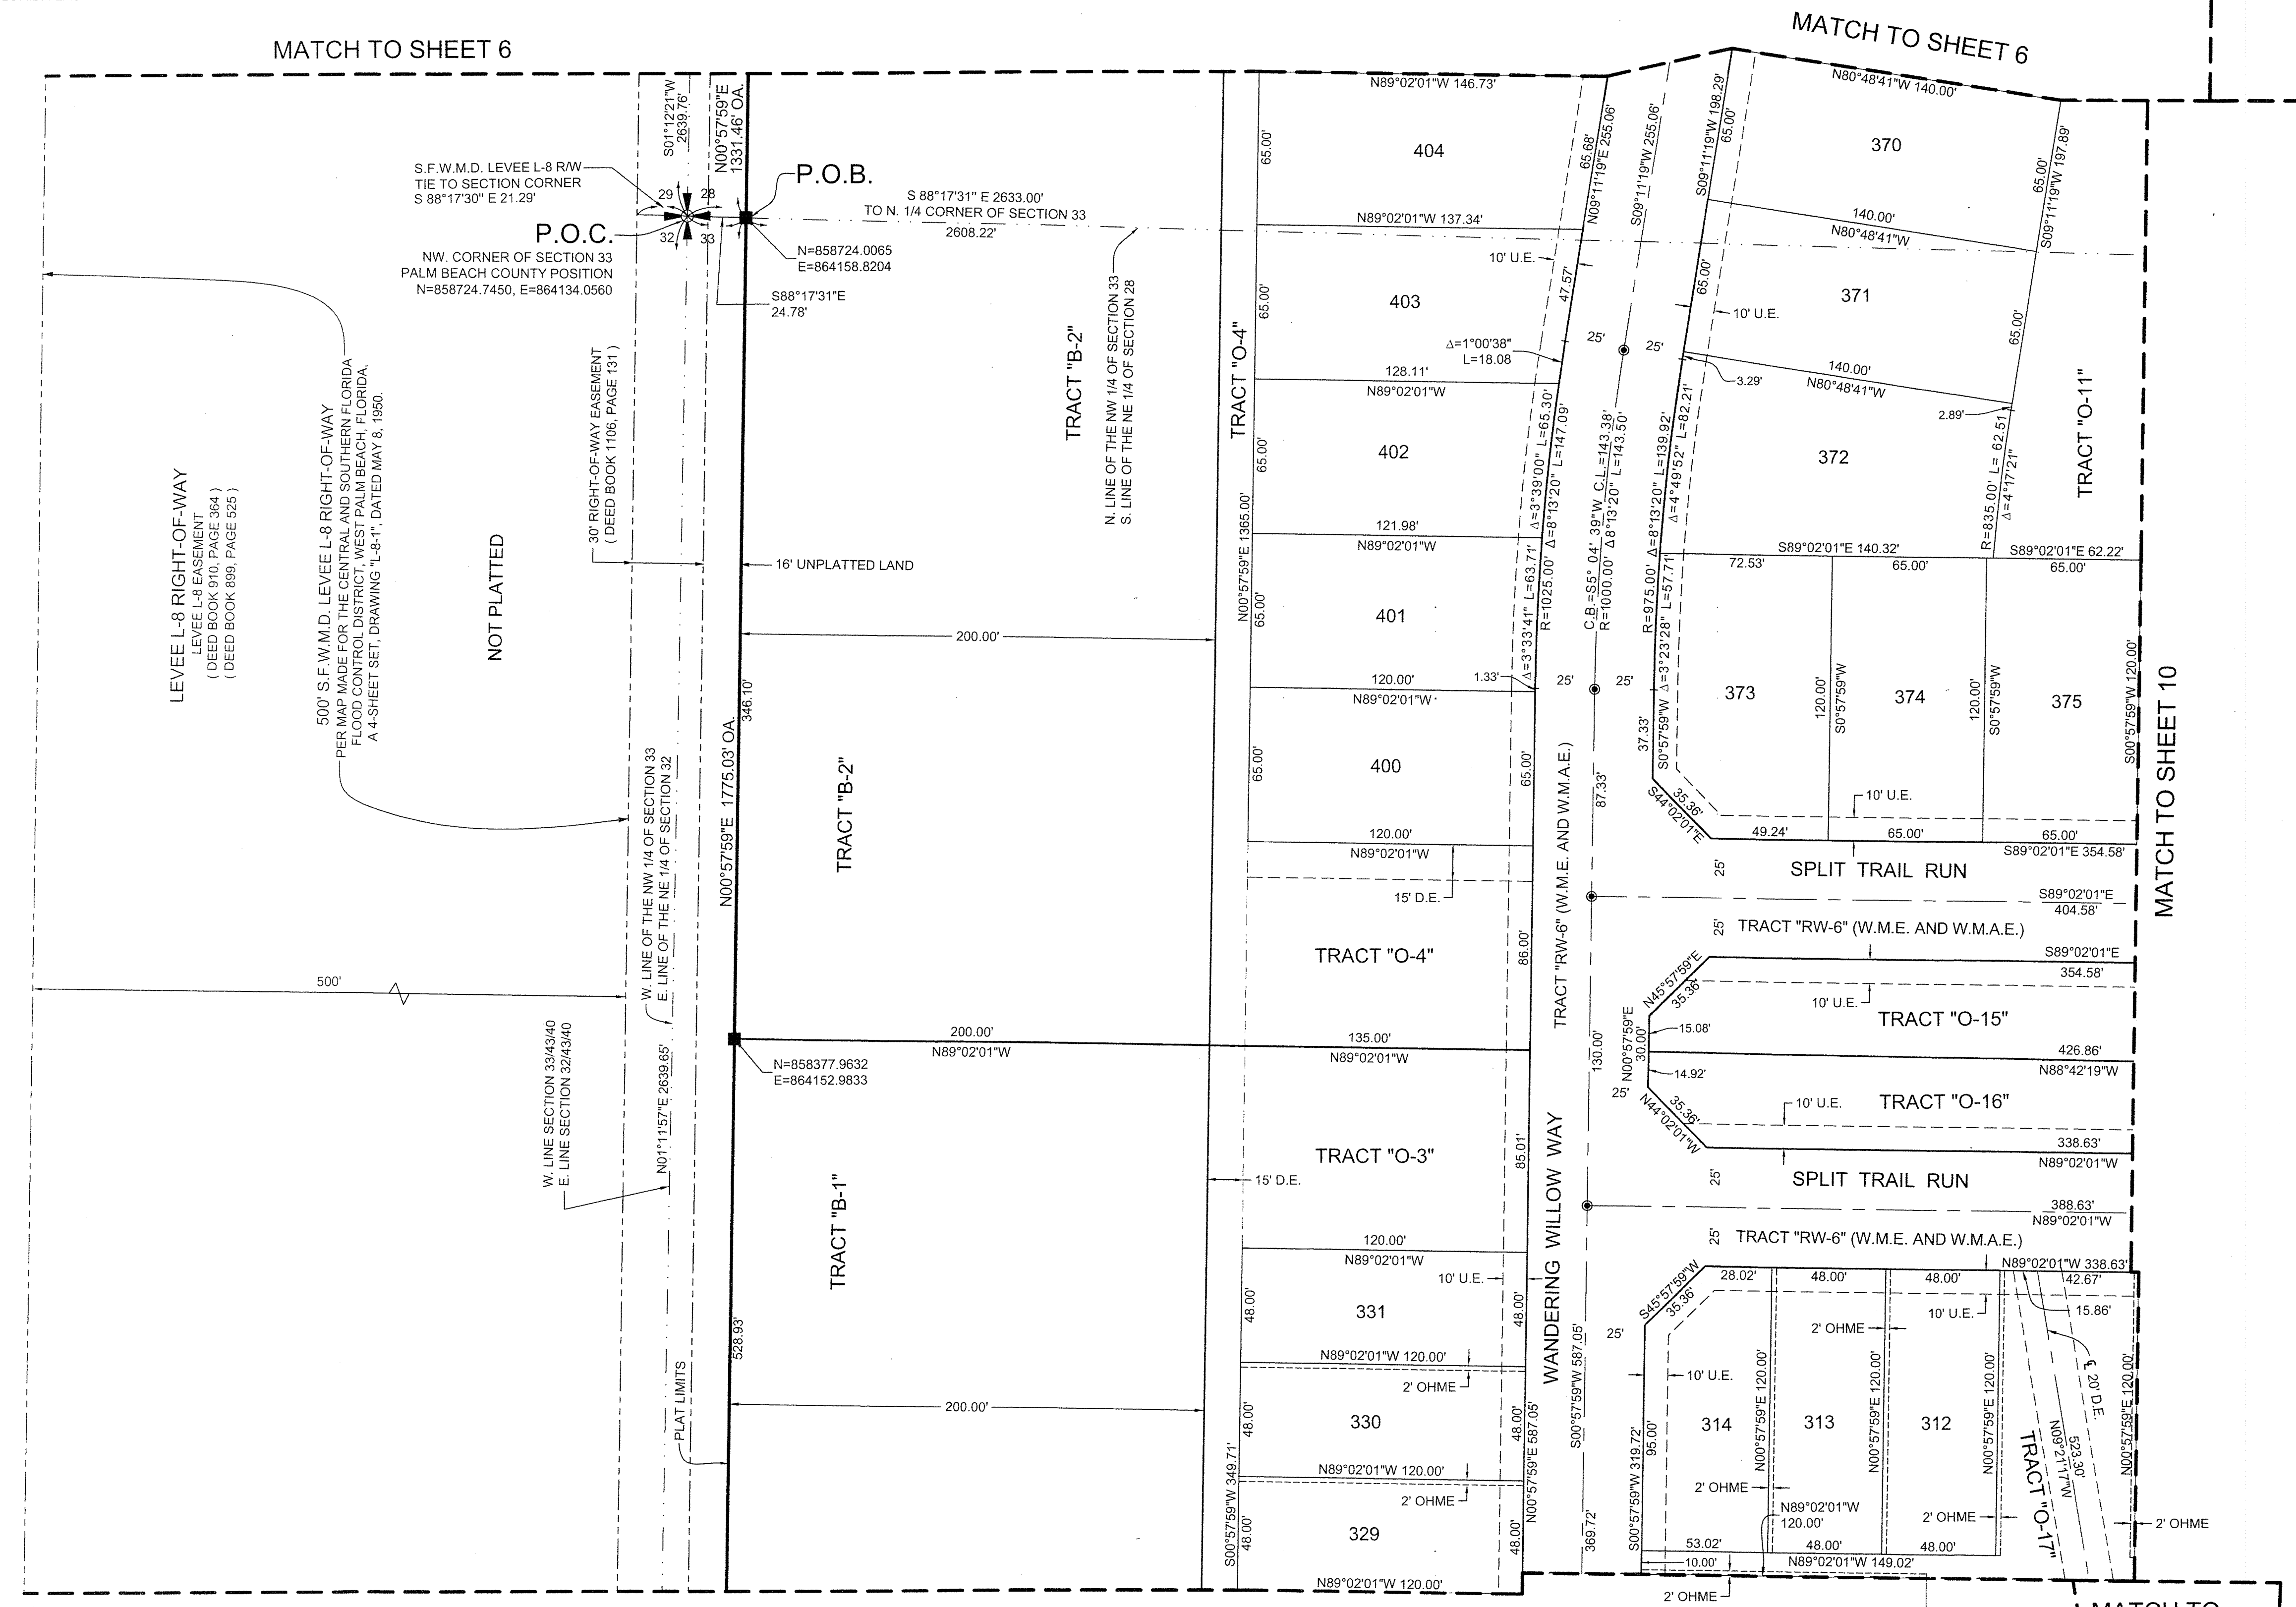

MATCH TO SHEET 6


MATCH TO SHEET 6

MATCH TO SHEET 4

MATCH TO SHEET 4

MATCH TO SHEET 11

SHEET 5 OF 13

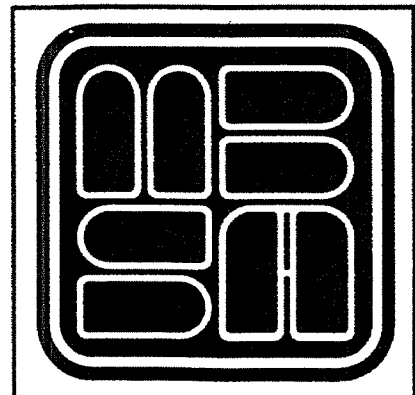

MICHAEL B. SCHORAH & ASSOCIATES, INC.
1850 FOREST HILL BLVD., SUITE 206
WEST PALM BEACH, FLORIDA 33406
EB# 2438 TEL. (561) 968-0080 FAX. (561) 642-9726 LB# 2438

ARDEN P.U.D. POD A WEST AND POD B WEST