
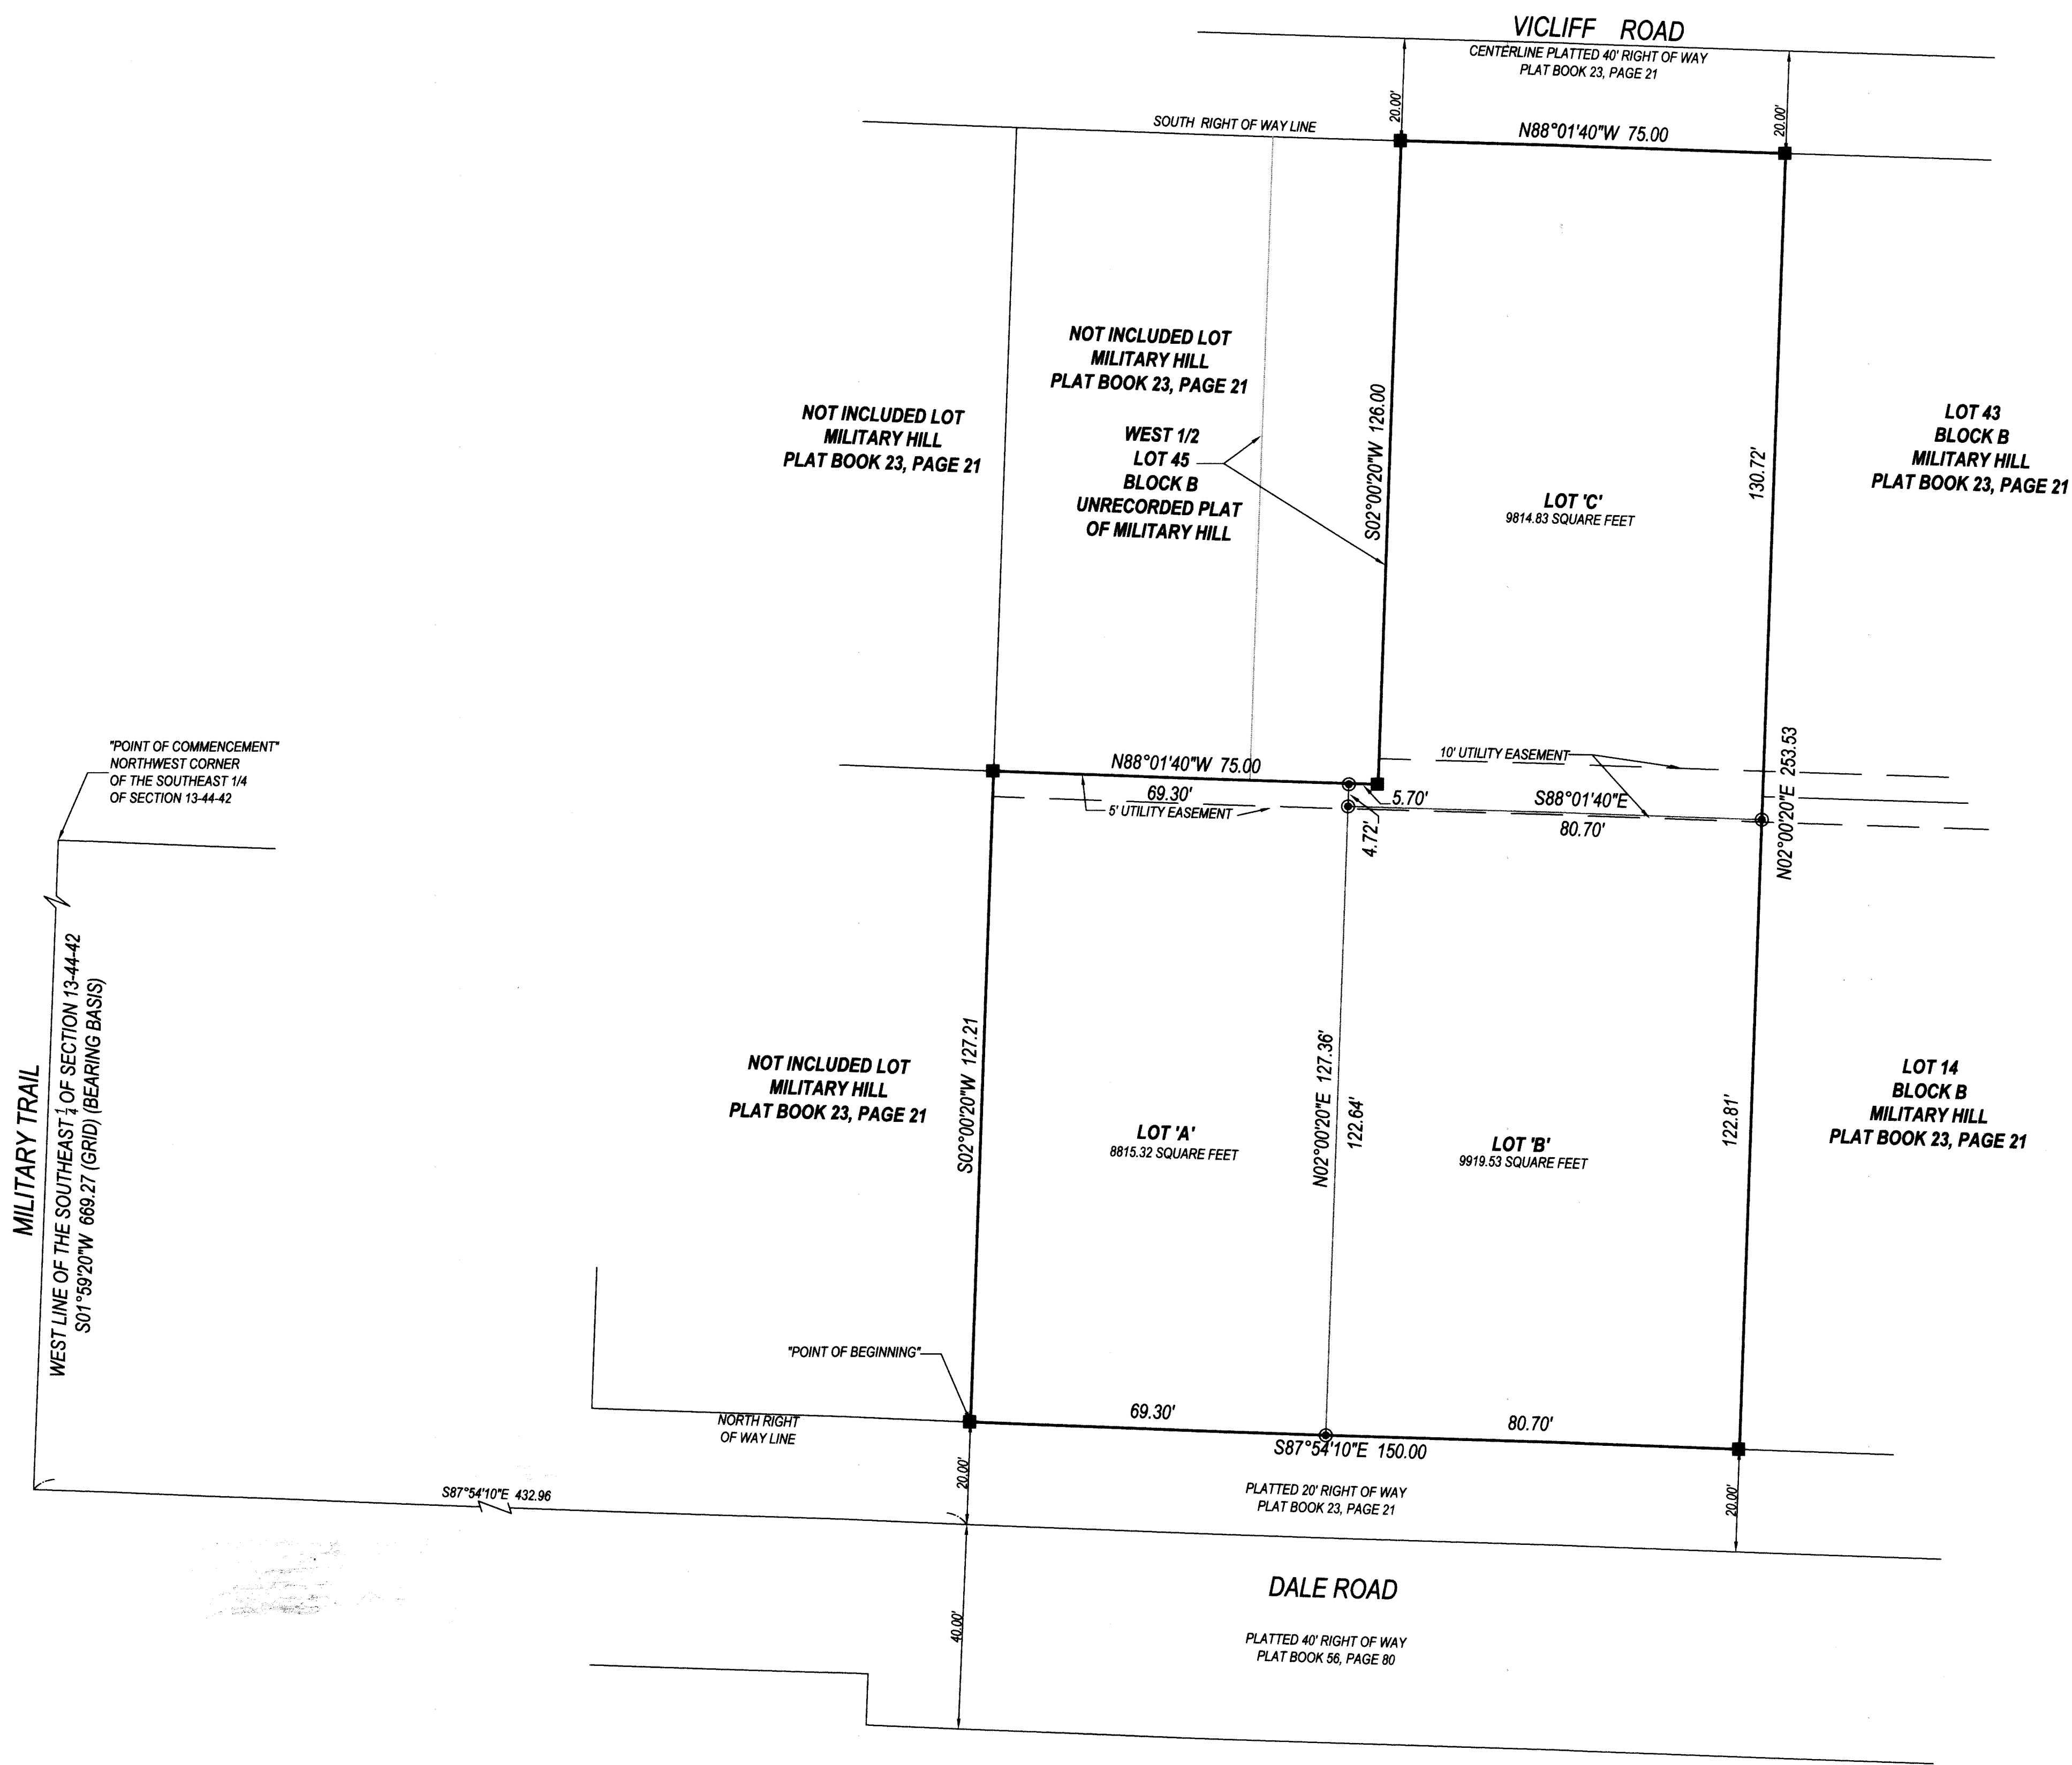


BEATRICE PLACE

BEING A PORTION OF THE SOUTHEAST
ONE QUARTER OF SECTION 13, TOWNSHIP 44 SOUTH, RANGE 42 EAST,
VILLAGE OF PALM SPRINGS, PALM BEACH COUNTY, FLORIDA.
SHEET 2 OF 2

177

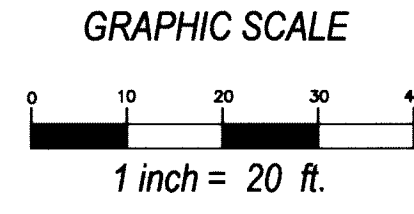

* ABBREVIATIONS:
PSM = FLORIDA LICENSED SURVEYOR & MAPPER
LB = LICENSED BUSINESS
PB = PLAT BOOK
ORB = OFFICIAL RECORD BOOK
PG = PAGE
SQ. FT. = SQUARE FEET
PRM = PERMANENT REFERENCE MONUMENT
LS = LICENSED SURVEYOR
ID = IDENTIFICATION

LEGEND
■ SET 4"x 4" CONCRETE MONUMENT AND BRASS DISK "LB 6788"
● SET 1/2" IRON ROD AND CAP "LB 6788"

PRINCIPAL MERIDIAN SURVEYING, Inc.
LICENSED BUSINESS No. 8261
4546 CAMBRIDGE STREET
WEST PALM BEACH, FL 33415
OFFICE 561-478-7764
JOB # 19110867