

# ADMIRAL'S COVE - REPLAT OF LOTS RP-759 & RP-760


BEING A REPLAT OF LOTS RP-759 AND RP-760, AS SHOWN ON THE REPLAT OF PARCEL TWO, PLAT NO. 2, PARCEL "A" AT ADMIRAL'S COVE RECORDED IN PLAT BOOK 68, PAGES 197 AND 198, PUBLIC RECORDS OF PALM BEACH COUNTY, FLORIDA LYING IN SECTION 7, TOWNSHIP 41 SOUTH, RANGE 43 EAST, TOWN OF JUPITER, PALM BEACH COUNTY, FLORIDA

SHEET 2 OF 2

JANUARY 2021

122

SHEET 2 OF 2

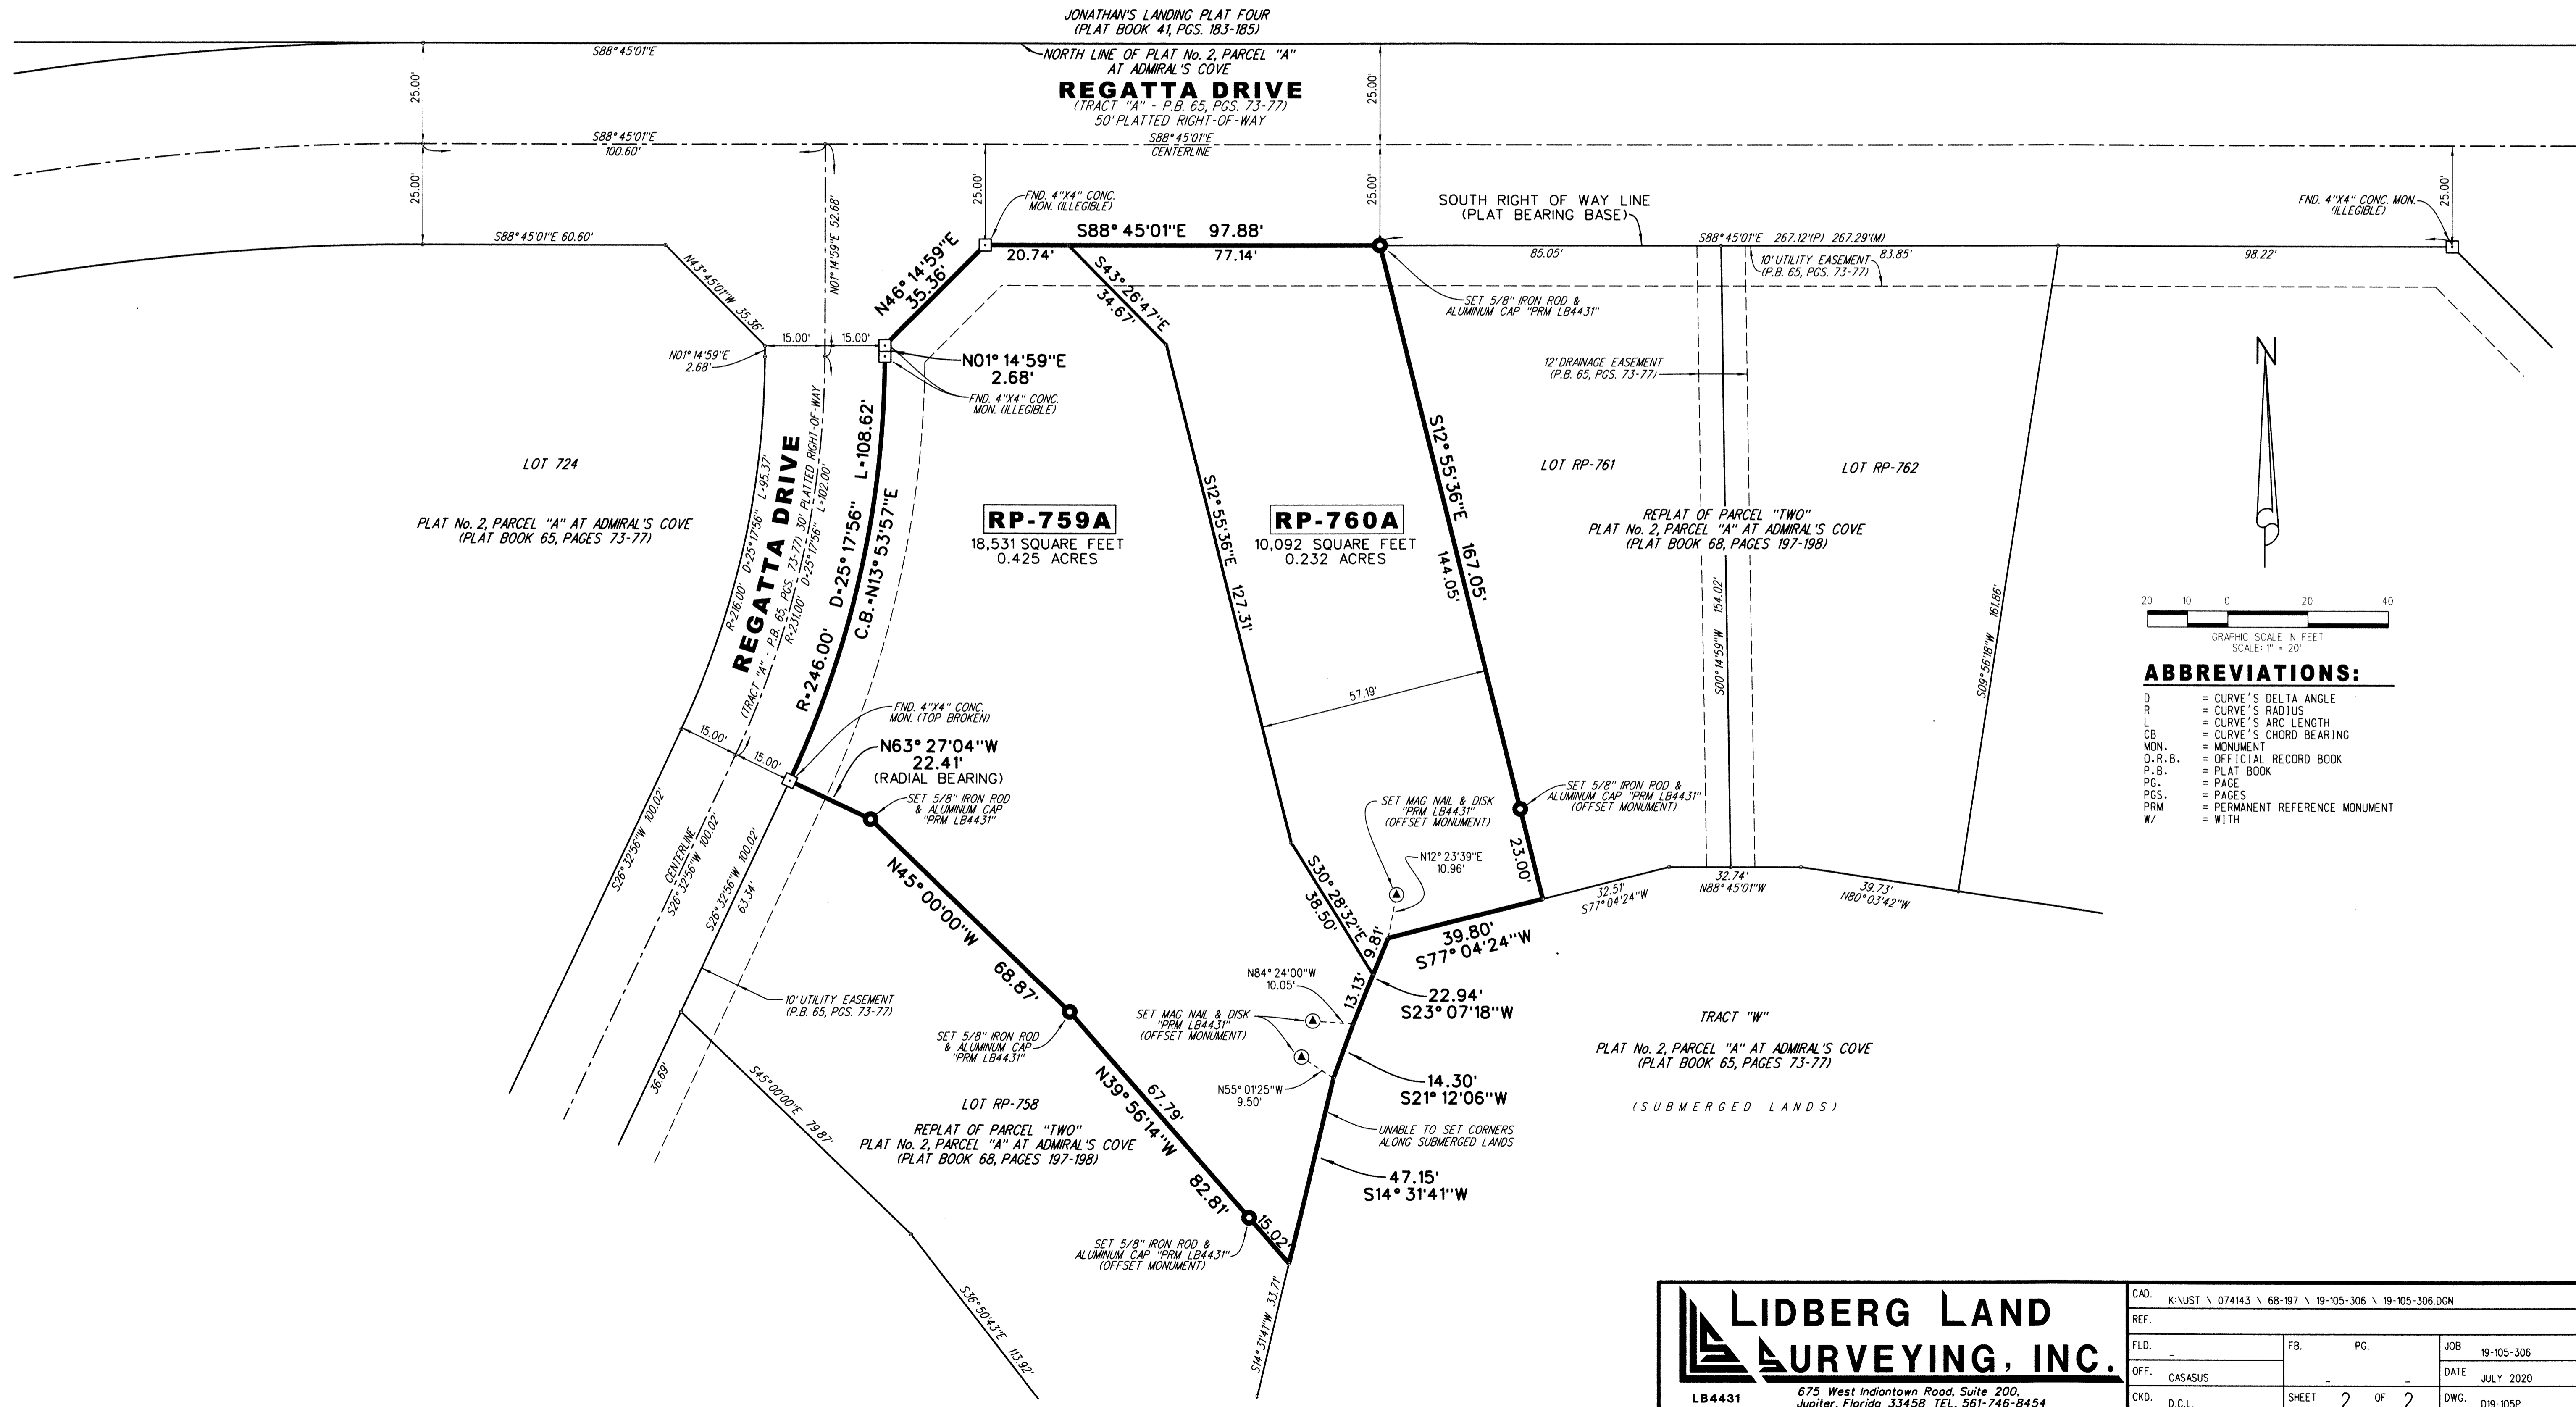

				CAD: K:\UST \ 074143 \ 68-197 \ 19-105-306 \ 19-105-306.DGN			
				REF.		FB.	
FLD.		JOB		19-105-306			
OFF. CASASUS		DATE		JULY 2020			
CKD. D.C.L.		SHEET		2 OF 2			
LB4431		DWG.		019-105P			

675 West Indiantown Road, Suite 200, Jupiter, Florida 33458 TEL. 561-746-8454