

delray dunes second section

92

DRAWING NUMBER
29-92

DRAWING NUMBER

DRAWING NUMBER

DRAWING NUMBER


PLAN HOLD CORPORATION • PINE, CALIFORNIA
REGISTERED PROFESSIONAL SURVEYOR

NOTE: this instrument prepared under the direction of:
Hugh R Davis
Reg Land Surveyor #978
State of Florida
1699 E Oakland Park Blvd
Ft Lauderdale, Florida

SCALE:
(1" = 100')

PARCEL G

BARBICK ROAD
E OAK CIRCLE AVENUE SOUTH

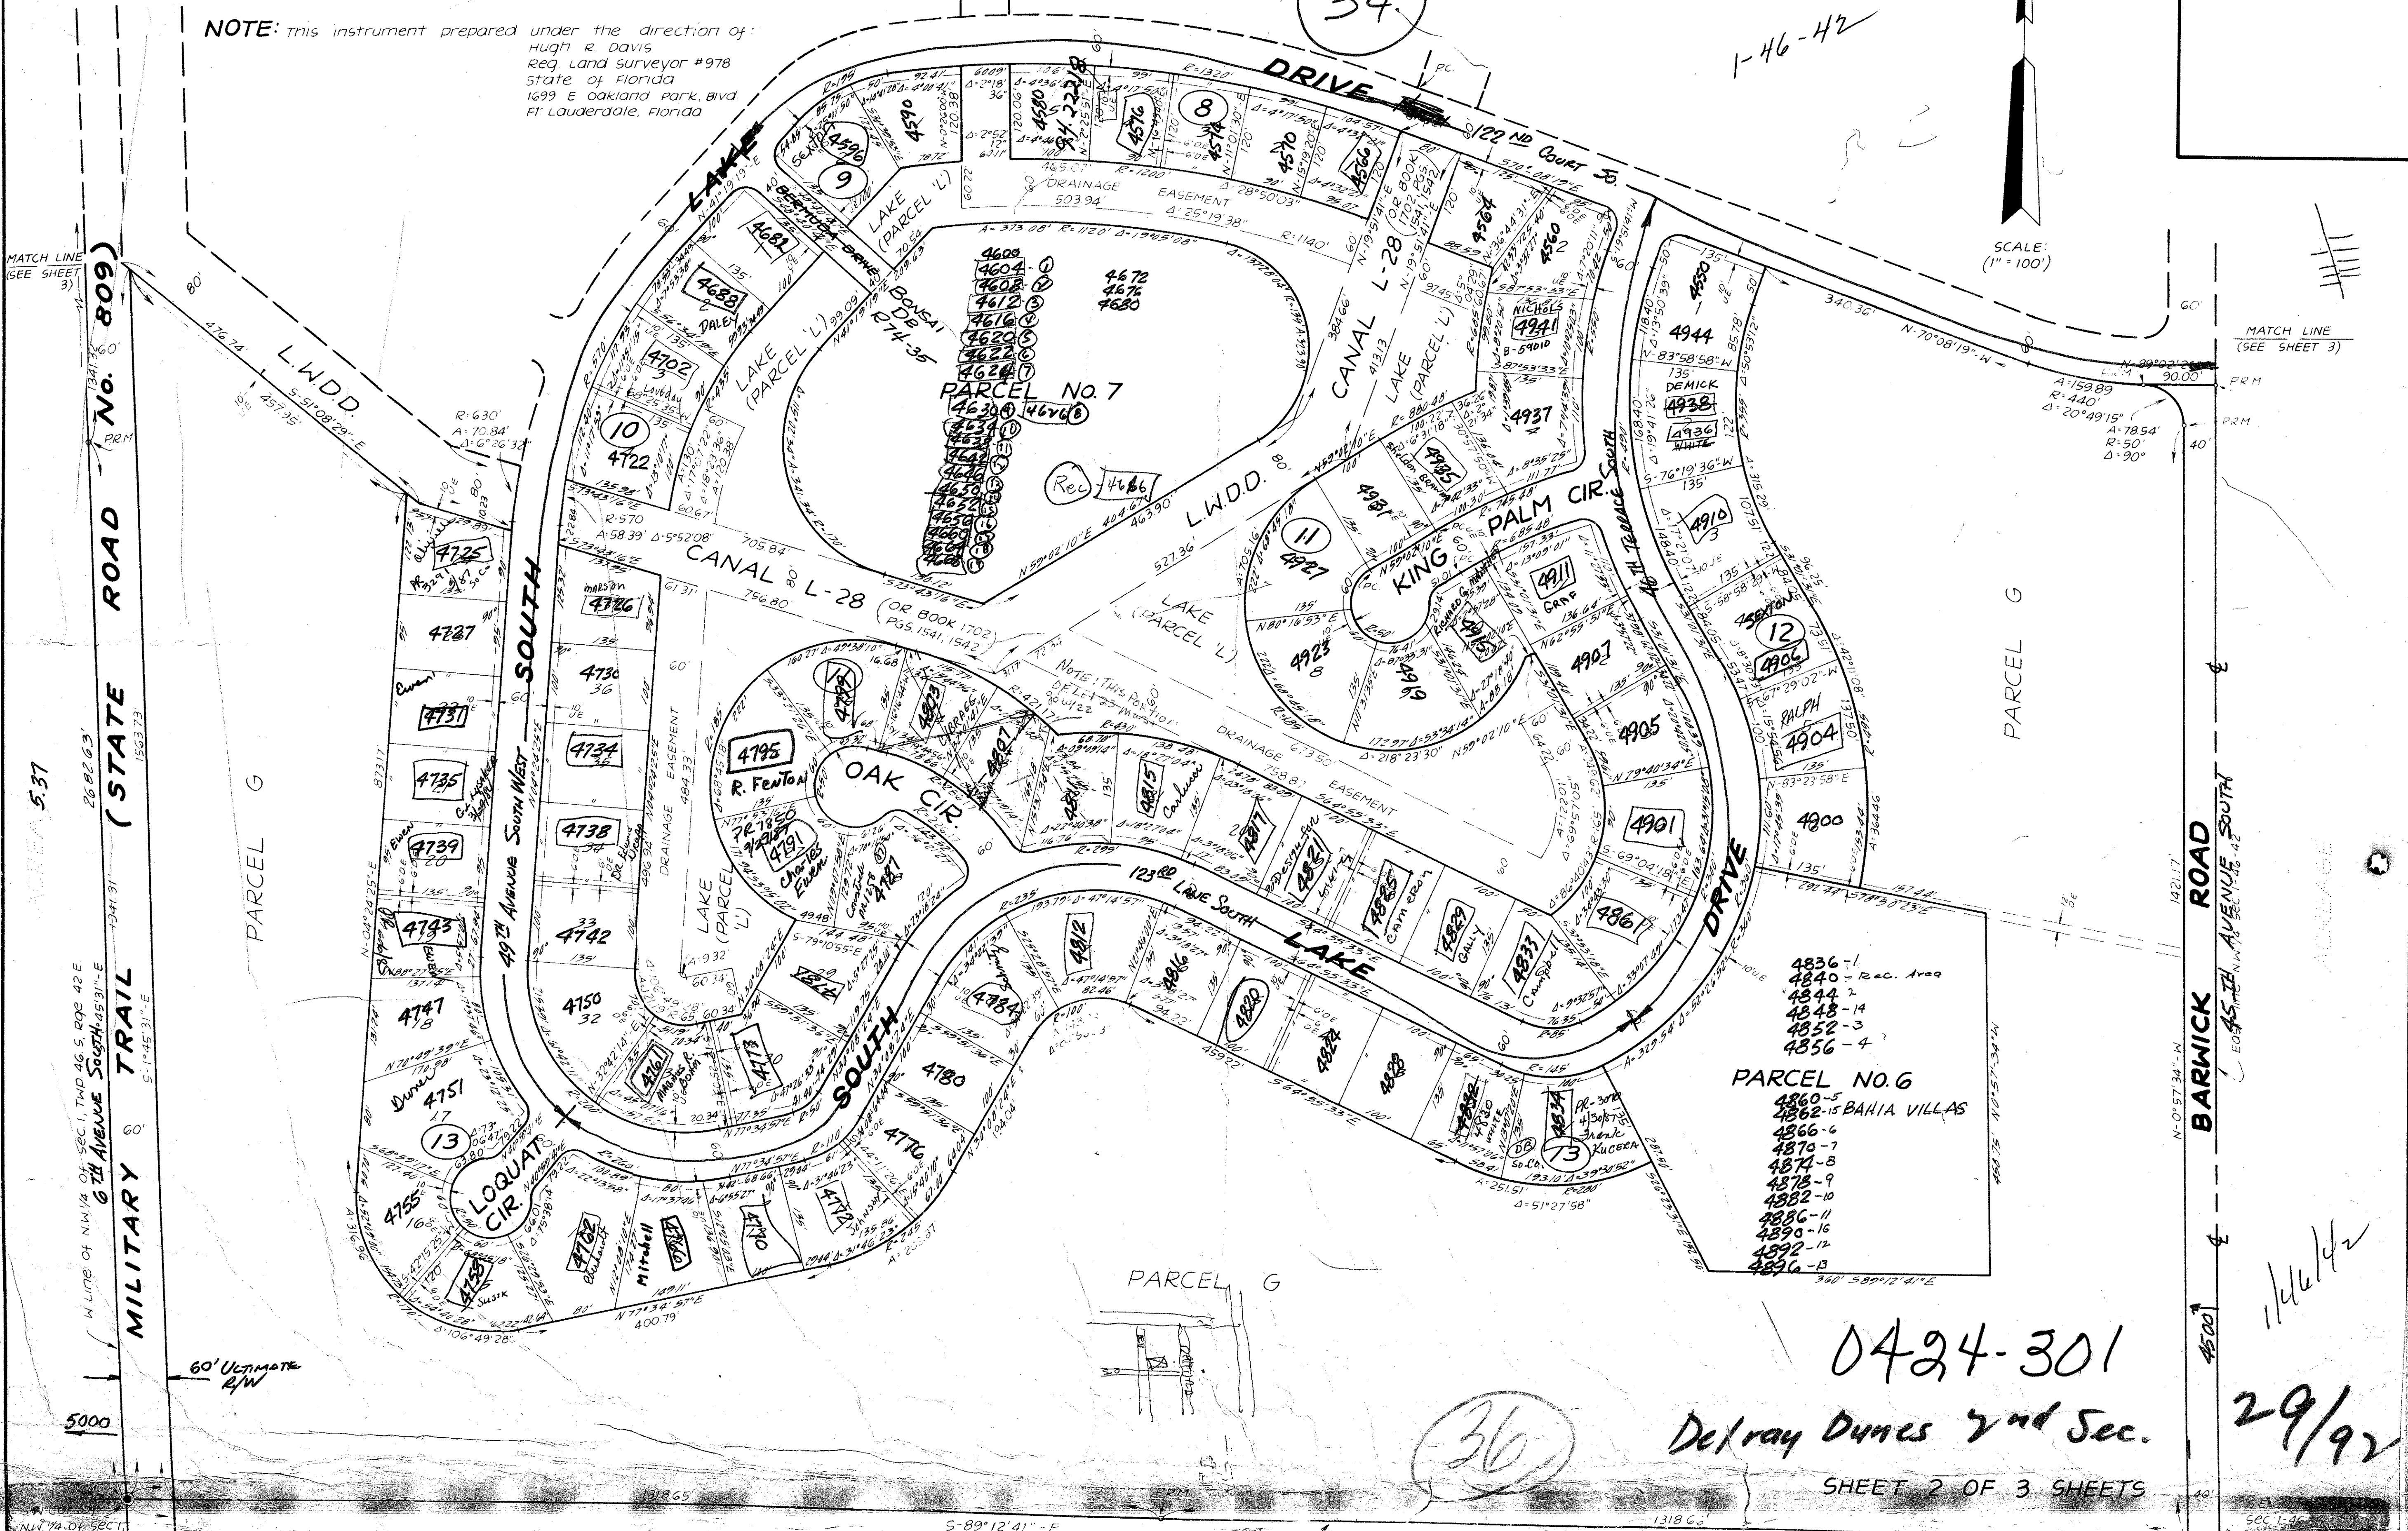

- 4836-1
- 4840-1 Rec. Area
- 4844-2
- 4848-14
- 4852-3
- 4856-4

- PARCEL NO. 6
- 4860-5
 - 4862-15 BAHIA VILLAS
 - 4866-6
 - 4870-7
 - 4874-8
 - 4878-9
 - 4882-10
 - 4886-11
 - 4890-16
 - 4892-12
 - 4896-B

34

36

0424-301

Delray Dunes 2nd Sec.

29/92

SHEET 2 OF 3 SHEETS

SEC 1, T 4