

DRAWING NUMBER
19-247

DRAWING NUMBER

DRAWING NUMBER

DRAWING NUMBER

PLAT I COLLINWOOD HEIGHTS





IN SECTION 7, TOWNSHIP 44 SOUTH, RANGE 43 EAST
PALM BEACH COUNTY, FLORIDA

247

STATE OF FLORIDA
COUNTY OF PALM BEACH
This Plat was filed for record at M.
this day of _____
19____ and duly recorded in Plat Book No.
29 on page _____
JOHN B. DUNKLE, Clerk Circuit Court
By _____, D. C.

4307
(17)

PLAT NO. 1 P.B. PLANTATIONS
P.B. 10, PG. 20

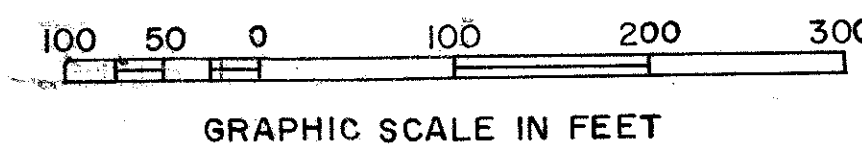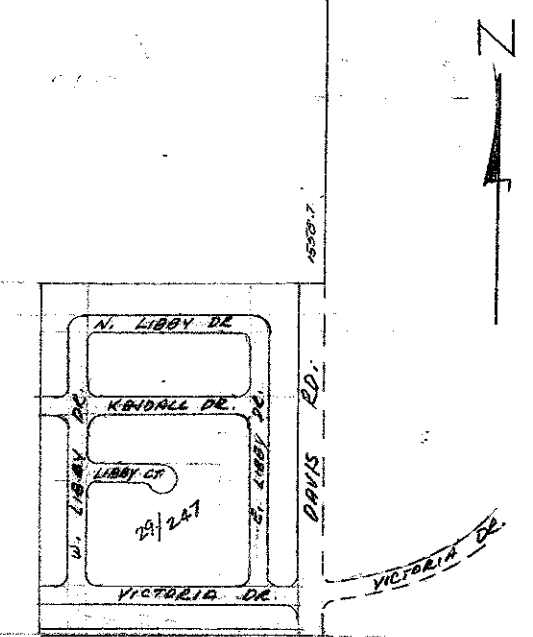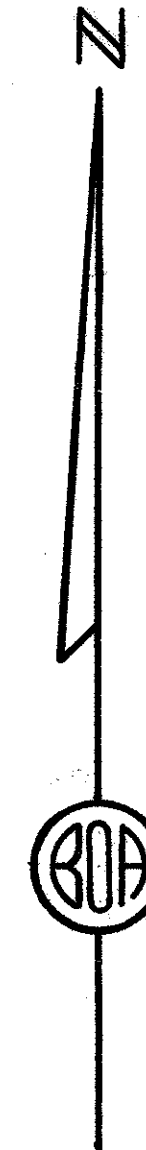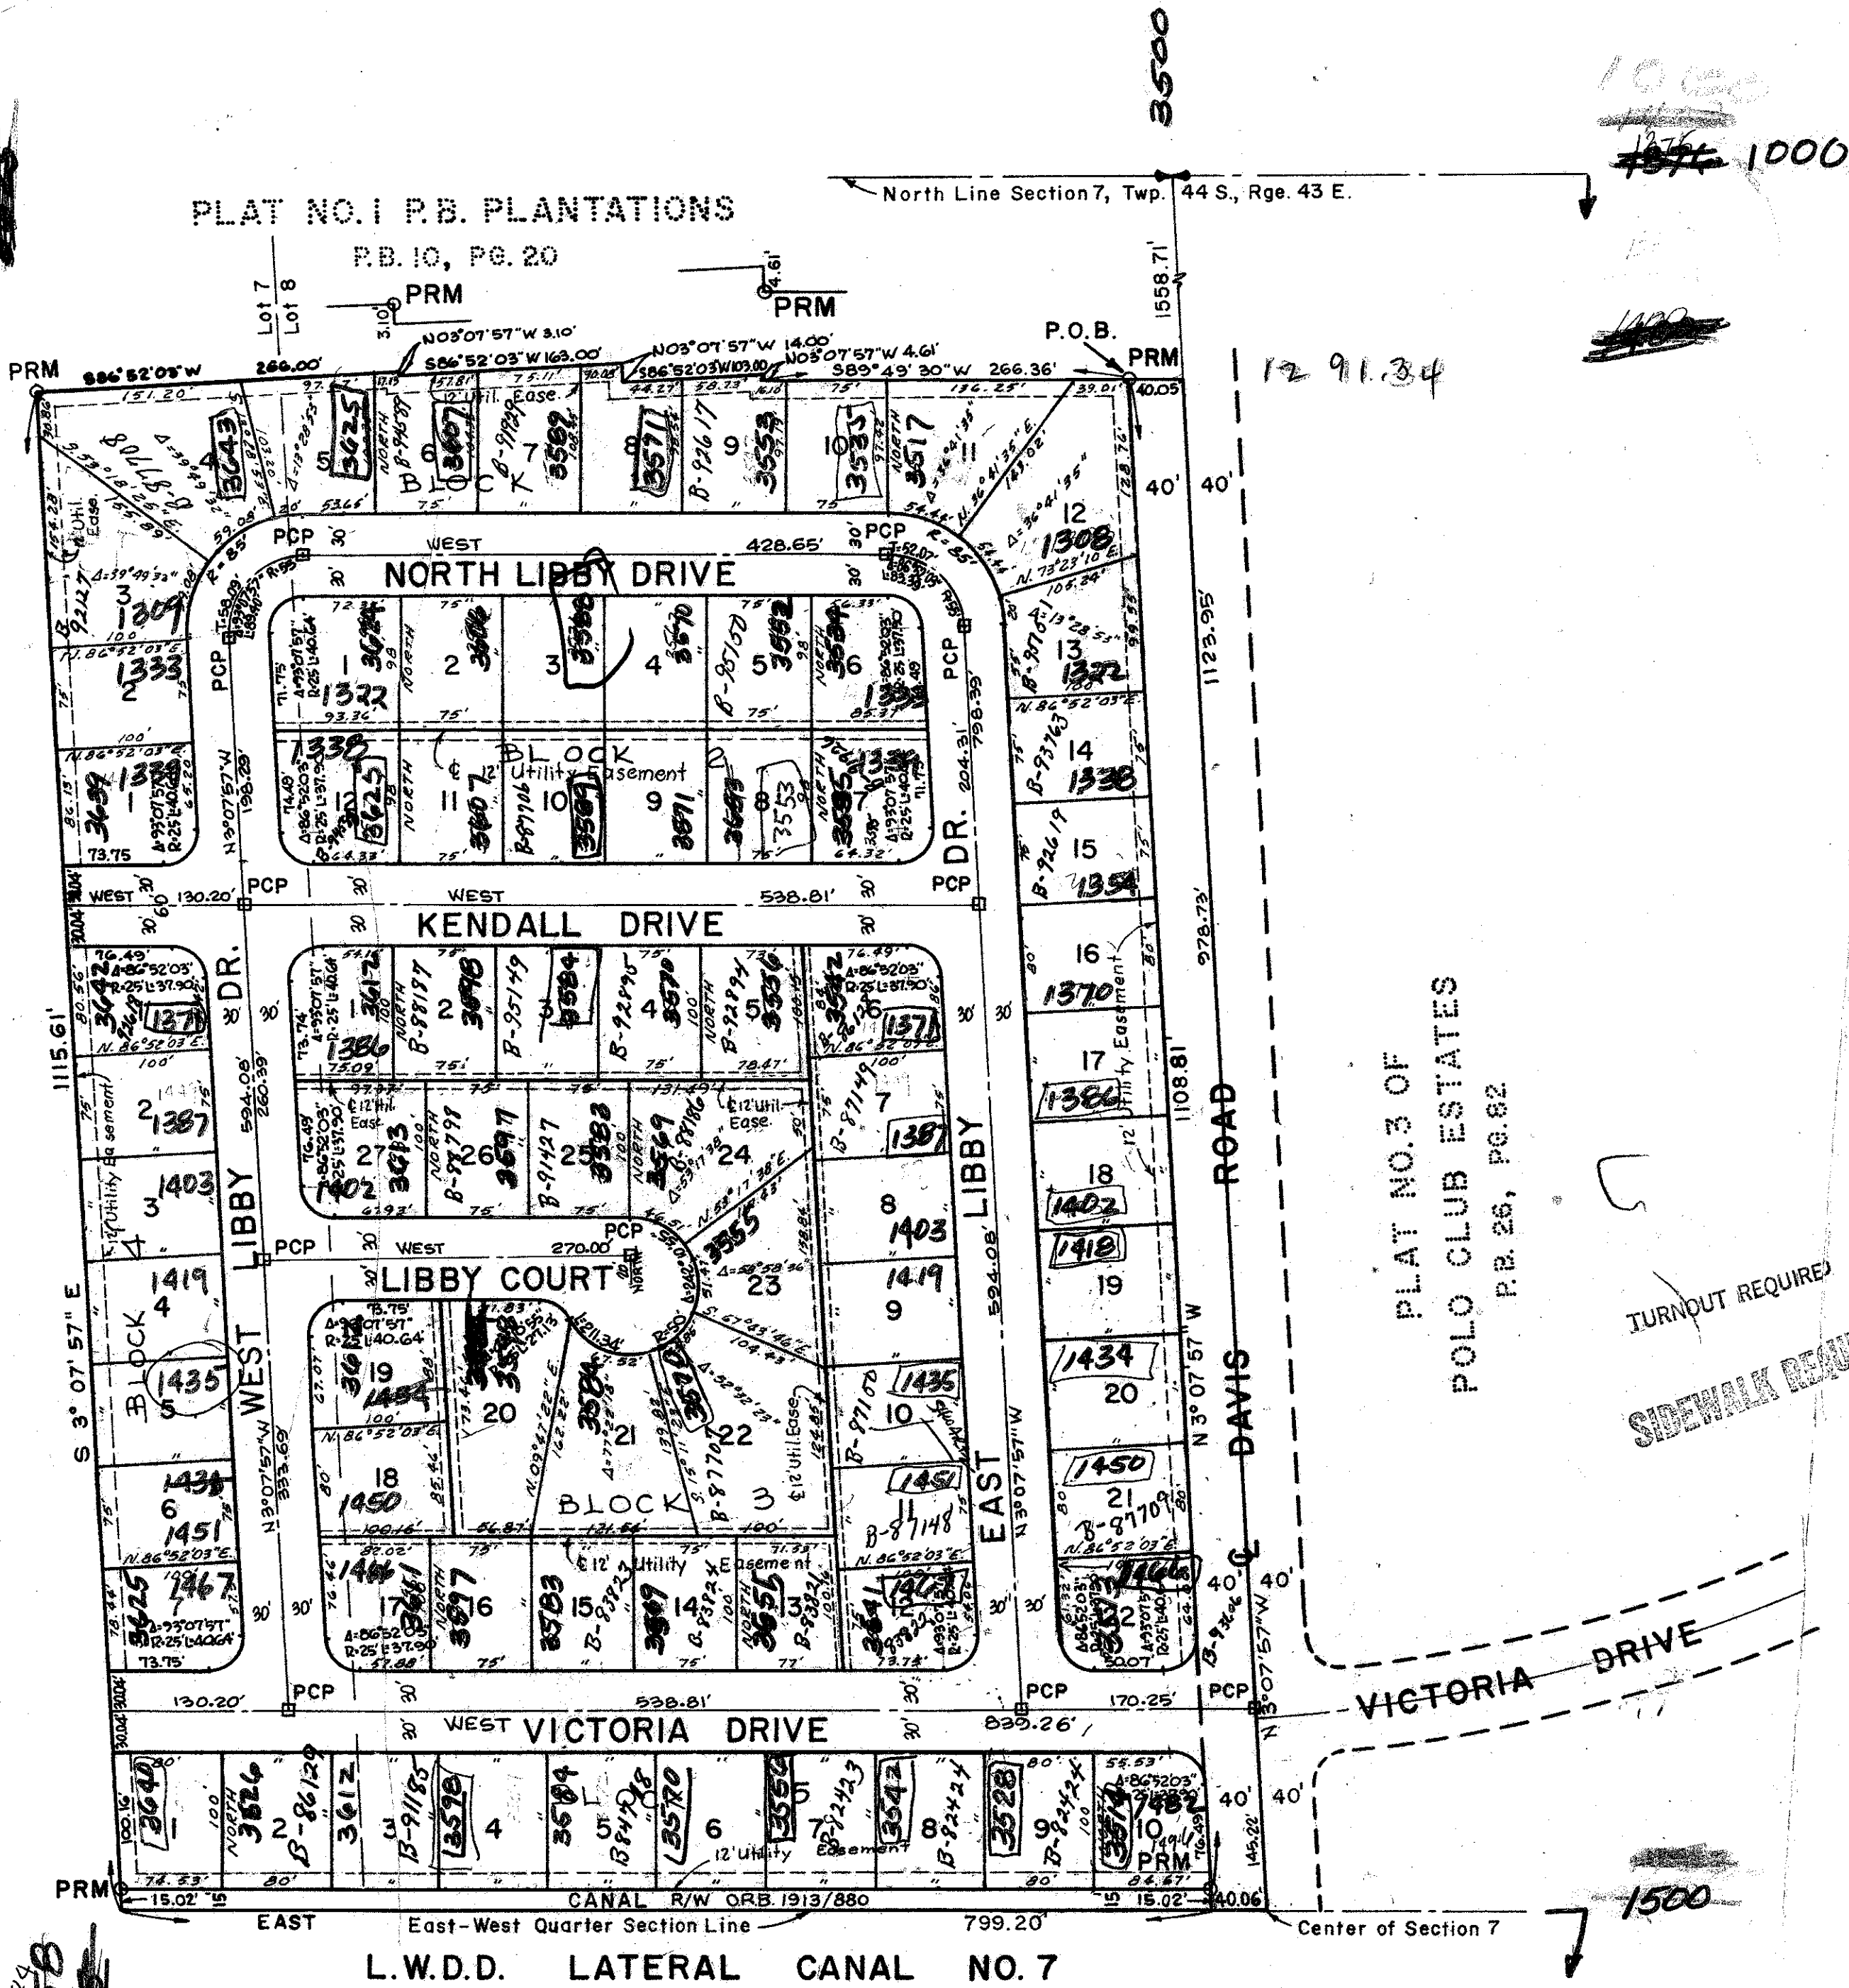

0320-000

(17)

BROCKWAY, OWEN & ANDERSON ENGINEERS, INCORPORATED WEST PALM BEACH, FLORIDA		
PLAT I COLLINWOOD HEIGHTS		
IN 2 SHEETS		SHEET NO. 2
FIELD: GLOER	SCALE: 1" = 100'	Job No. 71-1309
OFFICE: S. V. HOWARD	DATE: JAN., 1972	Dwg. No. BF 2184
DR. BY: R. ANDERSON		
FIELD BK K-70-PG. 54		