


11/25

11


A PLANNED UNIT DEVELOPMENT IN COUNTRY CLUB TRAIL

PLAT No. 3, CEDAR POINT

SHEET 2 OF 2

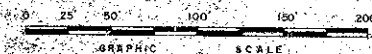

SUBDIVISION OF SECTION 26, TWP. 45 SOUTH,
RANGE 42 EAST, PB. 6, PG. 26

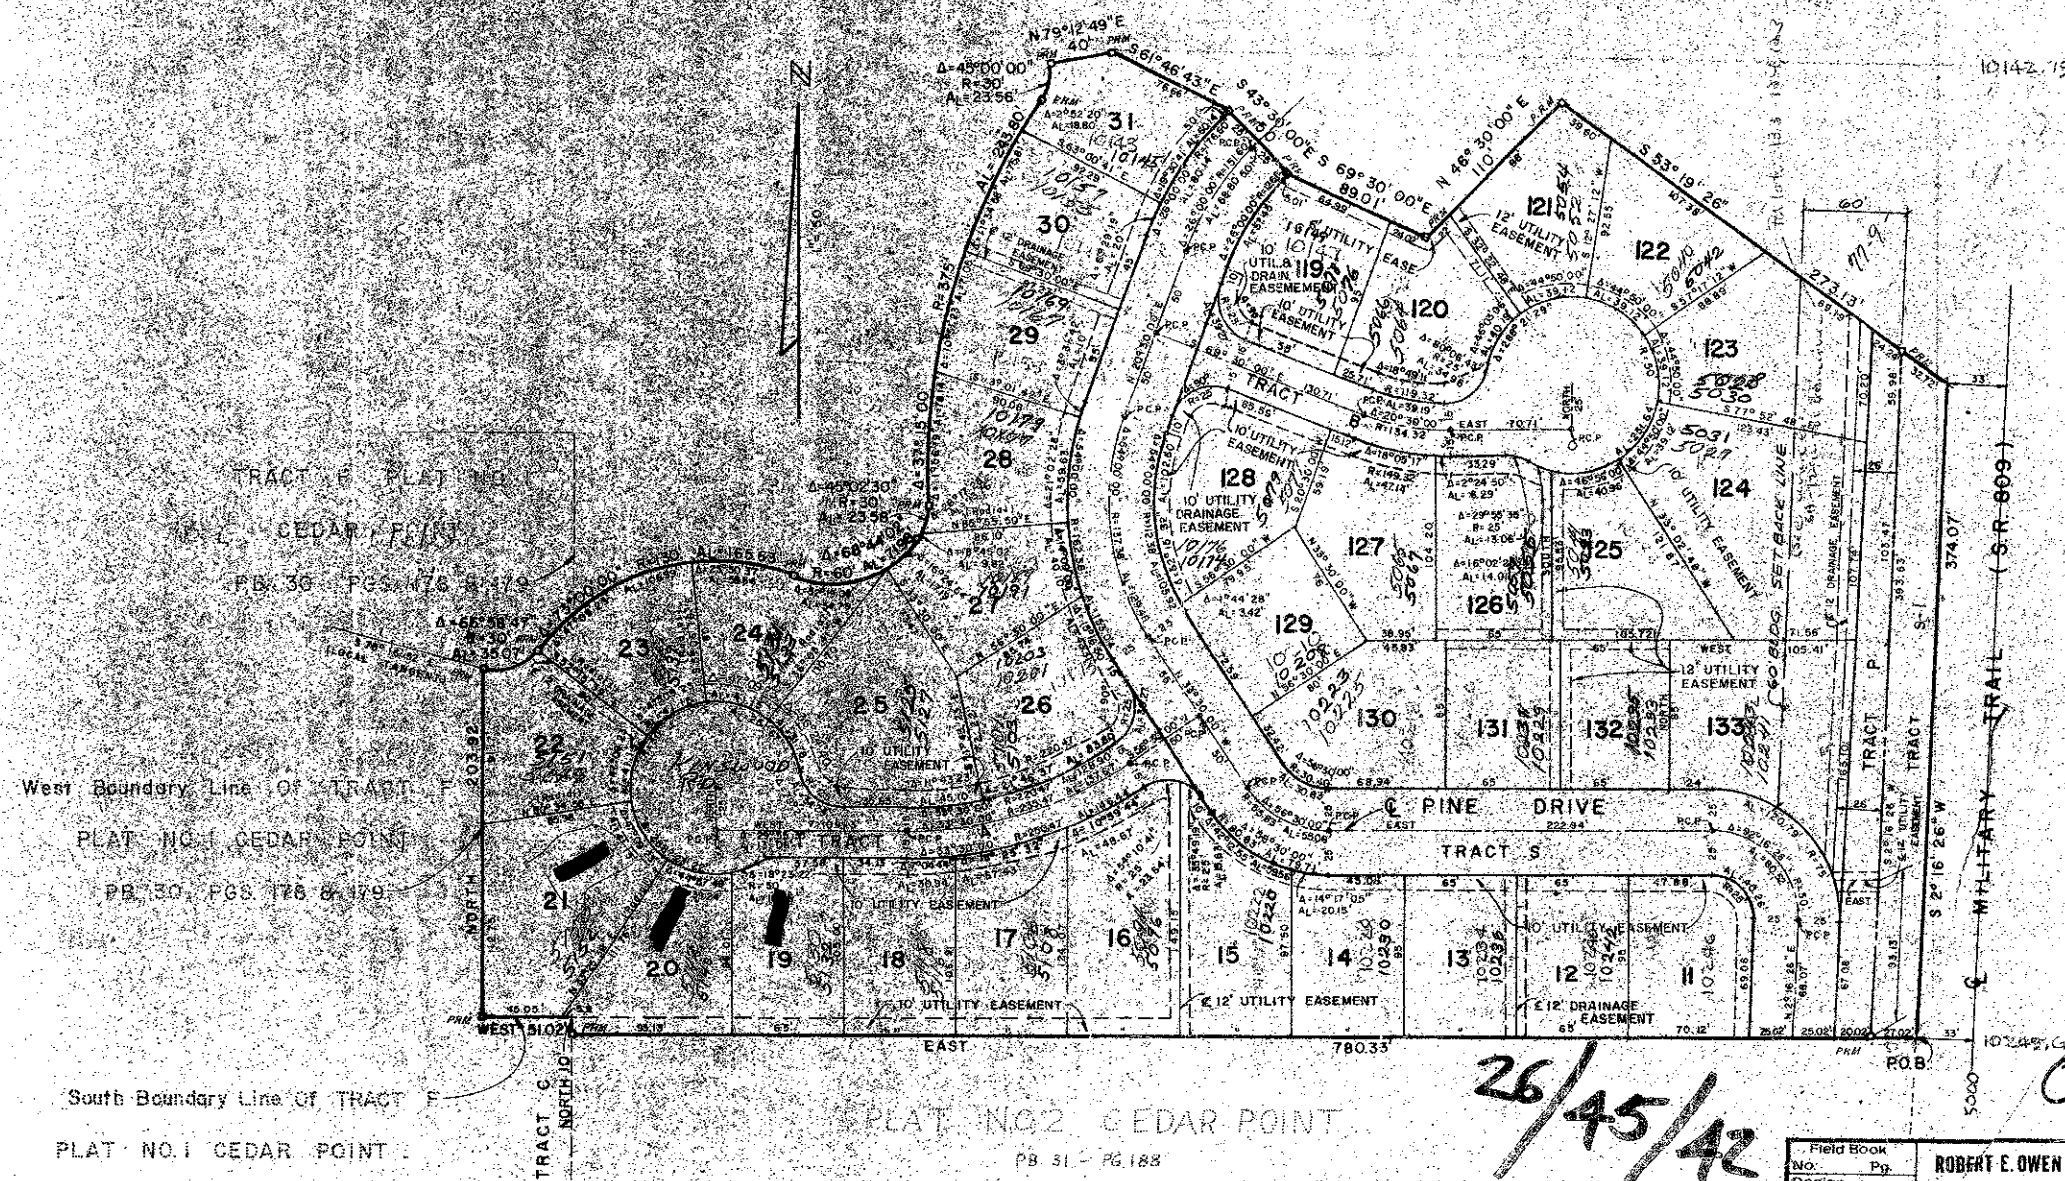

35

32/11

0226-003

26/45/42 #2

CEDAR POINT

TRACT E PLAT NO. 1
CEDAR POINT
PB. 30, PGS. 178 & 179

West Boundary Line of TRACT F
PLAT NO. 1 CEDAR POINT
PB. 30, PGS. 178 & 179

South Boundary Line of TRACT F
PLAT NO. 1 CEDAR POINT
PB. 30, PGS. 178 & 179

PLAT NO. 2 CEDAR POINT
PB. 31 - PG. 188

Field Book No.	Page	ROBERT E. OWEN & ASSOCIATES, INC. ENGINEERS - PLANNERS - SURVEYORS WEST PALM BEACH FLORIDA
Design		
Drawn	C. GOSSE	
Checked		

PLAT NO. 3
CEDAR POINT

Job No.	75-1135
Scale	1" = 50'
Sheet	2
of	2