

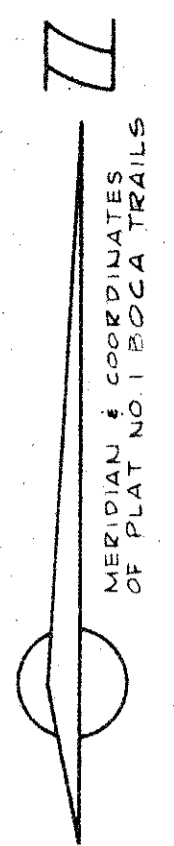


PLAT NO.2 BOCA TRAILS


SHEET No. 2 OF 2 SHEETS

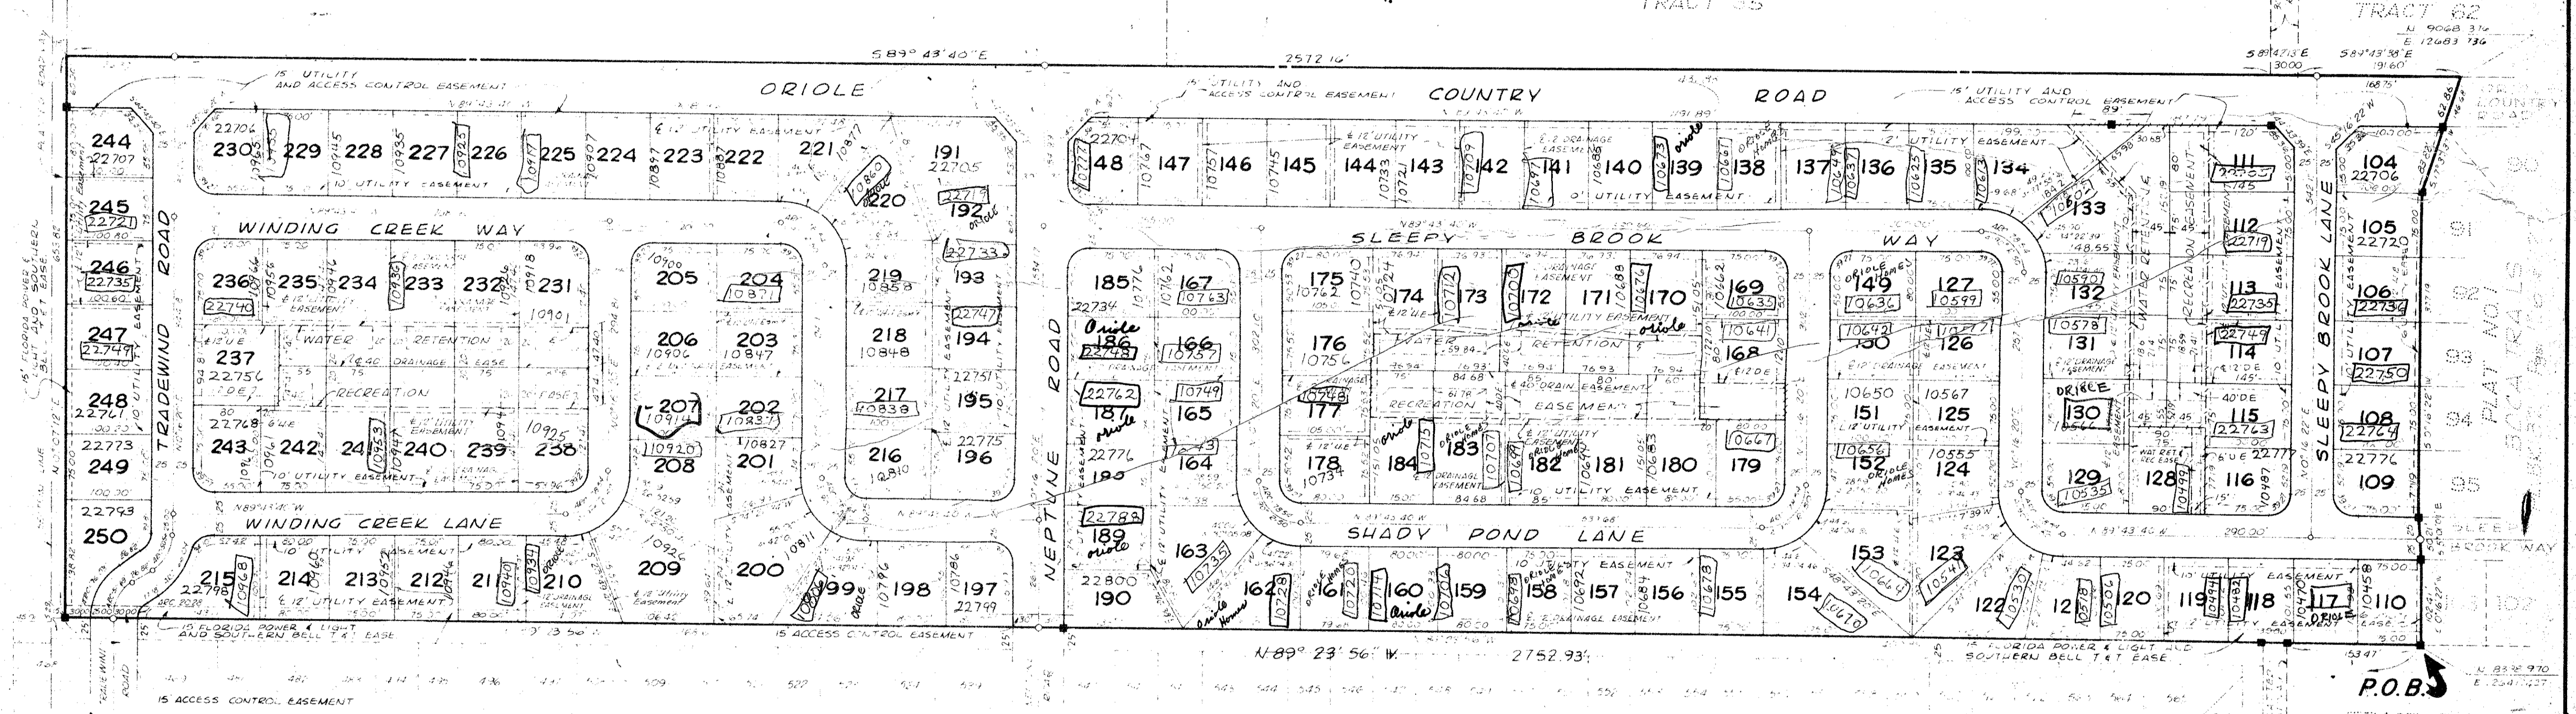

PLAT OF FLORIDA FRUITLANDS COMPANY'S SUBDIVISION NO.2
PLAT BOOK 1, PAGE 102

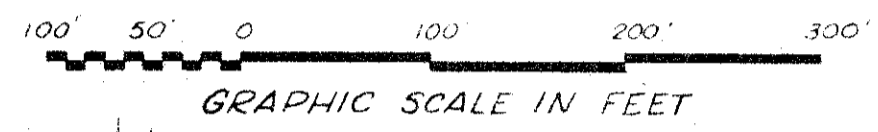

SEC 26 NOT SUBDIVIDED BUT SHOWN ON PLAT OF FLORIDA FRUITLANDS COMPANY'S SUBDIVISION NO.2, PLAT BOOK 1, PAGE 102

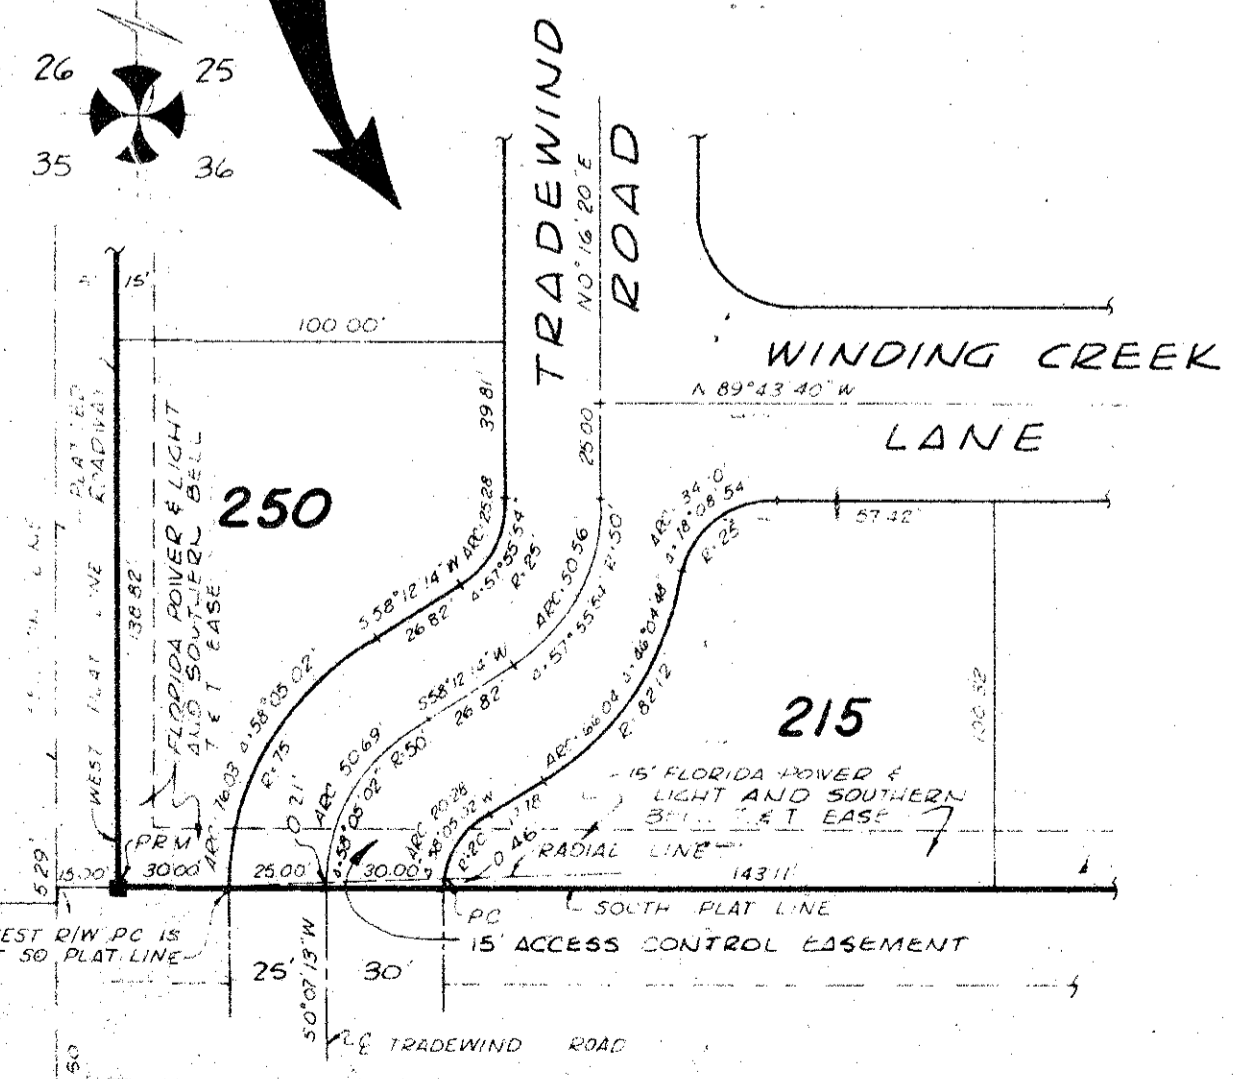

R/W DETAIL
SCALE: 1"=30'

WATERGATE MOBILE HOME PARK, UNIT II, C.R.B. 2147, PG. 1485 & 1487
& C.R.B. 2210, PG. 1666 - 1668

SIDEWALK REQUIRED

TURNOUT REQUIRED

LEGEND
--- LIMITS OF WATER RETENTION & RECREATION EASEMENT
--- LIMITS OF OTHER EASEMENTS
1000-137

69

33

Boca Trails

Field Book No. G-70 Pg. 1	ROBERT E. OWEN & ASSOCIATES, INC. ENGINEERS - PLANNERS - SURVEYORS WEST PALM BEACH, FLORIDA	Job No.
Design John Thomas		Scale 1"=100'
Drawn C. Goss		PLAT NO. 2 BOCA TRAILS
Checked David M. White		Sheet 2 of 2
Plotted S. Shirley		File No. BF-2235-B
Date MARCH, 1977	SHEET TWO OF TWO SHEETS	

Plat 2

25/47/41