

PLAT OF

RAMBLEWOOD TWO

BEING A REPLAT OF A PORTION OF TRACT 43, BLOCK 22, PALM BEACH FARMS COMPANY PLAT NO. 3, ACCORDING TO THE PLAT THEREOF AS RECORDED IN PLAT BOOK 2, AT PAGES 45 THRU 54 INCLUSIVE, PUBLIC RECORDS OF PALM BEACH CO., FLORIDA. LYING AND BEING IN SEC. 22, TWP. 44 S., RGE 42 E. PALM BEACH CO. FLA.

| | | | | | | | | | | | |
|----|----|----|----|----|----|----|----|----|----|----|----|
| 2 | 1 | 10 | 9 | 8 | 7 | 6 | 5 | 4 | 3 | 2 | 1 |
| 31 | 32 | 11 | 12 | 13 | 14 | 15 | 16 | 17 | 18 | 19 | 20 |
| 34 | 33 | 30 | 29 | 28 | 27 | 26 | 25 | 24 | 23 | 22 | 21 |
| 63 | 64 | 31 | 32 | 33 | 34 | 35 | 36 | 37 | 38 | 39 | 40 |
| 66 | 65 | 50 | 49 | 48 | 47 | 46 | 45 | 44 | 43 | 42 | 41 |
| 55 | 54 | 51 | 52 | 53 | 54 | 55 | 56 | 57 | 58 | 59 | 60 |


LOCATION MAP

SCALE 1"=800'
TRACT 43, BLOCK 22, PALM BEACH FARMS COMPANY
PLAT NO. 3 PLAT BOOK 2, AT PAGE 45 P.B. CO.

79

STATE OF FLORIDA
COUNTY OF PALM BEACH
THIS PLAT WAS FILED FOR
RECORD AT _____
THIS _____ DAY OF _____
AD. 1978 AND DULY RECORDED
IN PLAT BOOK _____ ON PAGES
_____ AND _____
JOHN B. DUNKLE, CLERK
CIRCUIT COURT
BY: _____ DC

TRACT 44 BLOCK 22 (P.B. 2, PG. 45-54)

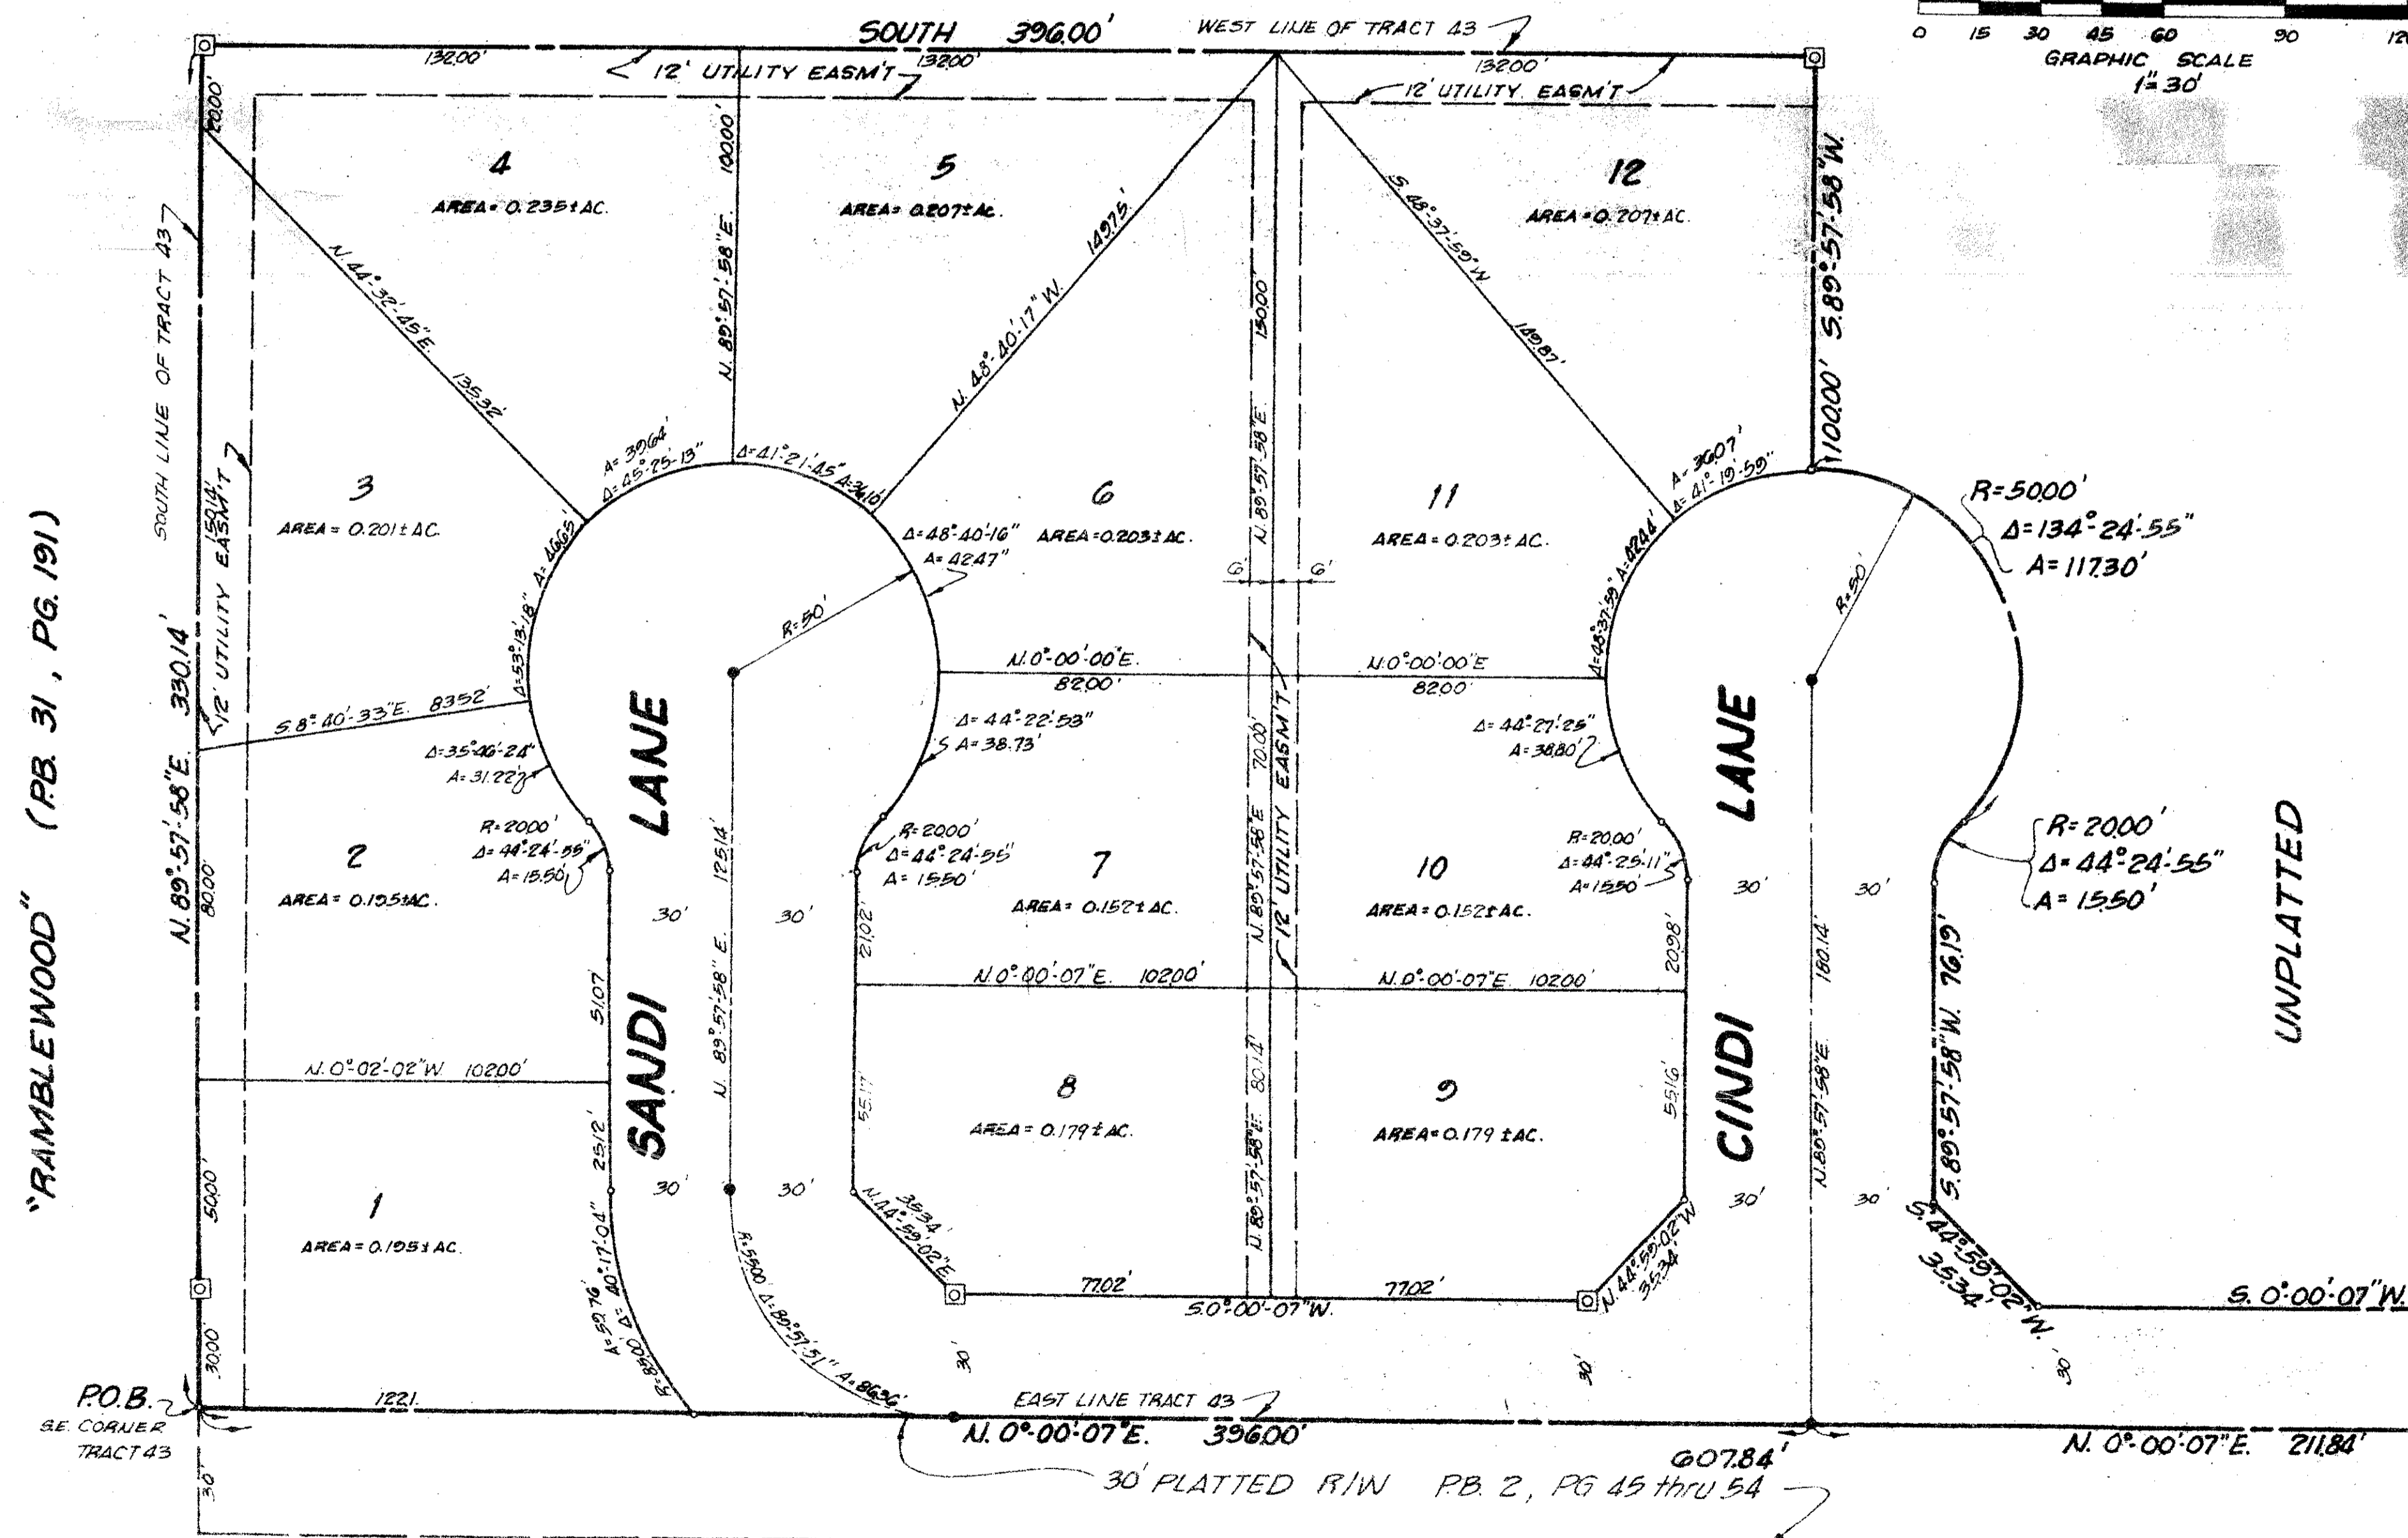

SURVEYOR'S NOTES:

- ALL INTERIOR ROADS ARE 60 FOOT RIGHTS OF WAY
- ALL BUILDINGS ARE AS REQUIRED BY THE TOWN OF GREENACRES CITY, FLA.
- ALL P.P.M.'S (PERMANENT REFERENCE MONUMENTS) INDICATED THUSLY \square
- ALL P.C.P.'S (PERMANENT CONTROL POINTS) INDICATED THUSLY \bullet
- NO BUILDINGS OR ANY KIND OF CONSTRUCTION OR TREE OR SHRUBS SHALL BE PLACED UPON EASEMENTS
- BEARING REFERENCE THE WEST LINE OF TRACT 43 IS ASSUMED TO BE SOUTH-NORTH, ALL OTHER BEARINGS RELATIVE THERETO

TRACT 42 BLOCK 22 (P.B. 2, PG. 45-54)

RAMBLEWOOD TWO

1000-107
31
79
DHAASAW
CH/42

| | | | |
|----------------|-----|---|----------|
| EDM | | E D M SURVEYING & MAPPING INC 2300 PALM BEACH LAKE, HUNTER'S CREEK SUITE 100, 305 984 3720 WEST PALM BEACH, FL 33406 | |
| DRAWN | BAH | DATE | AUG 1978 |
| DESIGNED | | SCALE | 1"=30' |
| CHECKED | | JOB NO. | 78-012 |
| FIELD BOOK NO. | | PLAT NO. | |
| | | DRAWING NO. | |

PLAT OF
RAMBLEWOOD TWO
SHEET 2 OF 2