


LAKES OF LANTANA

PHASE 2 - A

126

C' NO.	CHORD BEARING	CHORD	RADIUS	DELTA	ARC	TANGENT
1	S. 52° 21' 17" E.	335.68'	170.00'	198° 16' 46"	588.32'	—
2	N. 22° 32' 49" E.	282.22'	180.00'	103° 14' 55"	324.36'	227.30'
3	N. 21° 23' 58" W.	696.16'	2160.00'	18° 32' 49"	699.21'	352.69'
4	N. 45° 38' 48" W.	304.06'	215.00'	90° 00' 00"	337.72'	215.00'
5	N. 44° 21' 12" E.	226.27'	160.00'	30° 00' 00"	251.33'	160.00'
6	N. 74° 20' 24" E.	590.61'	1140.00'	30° 01' 35"	597.43'	305.74'

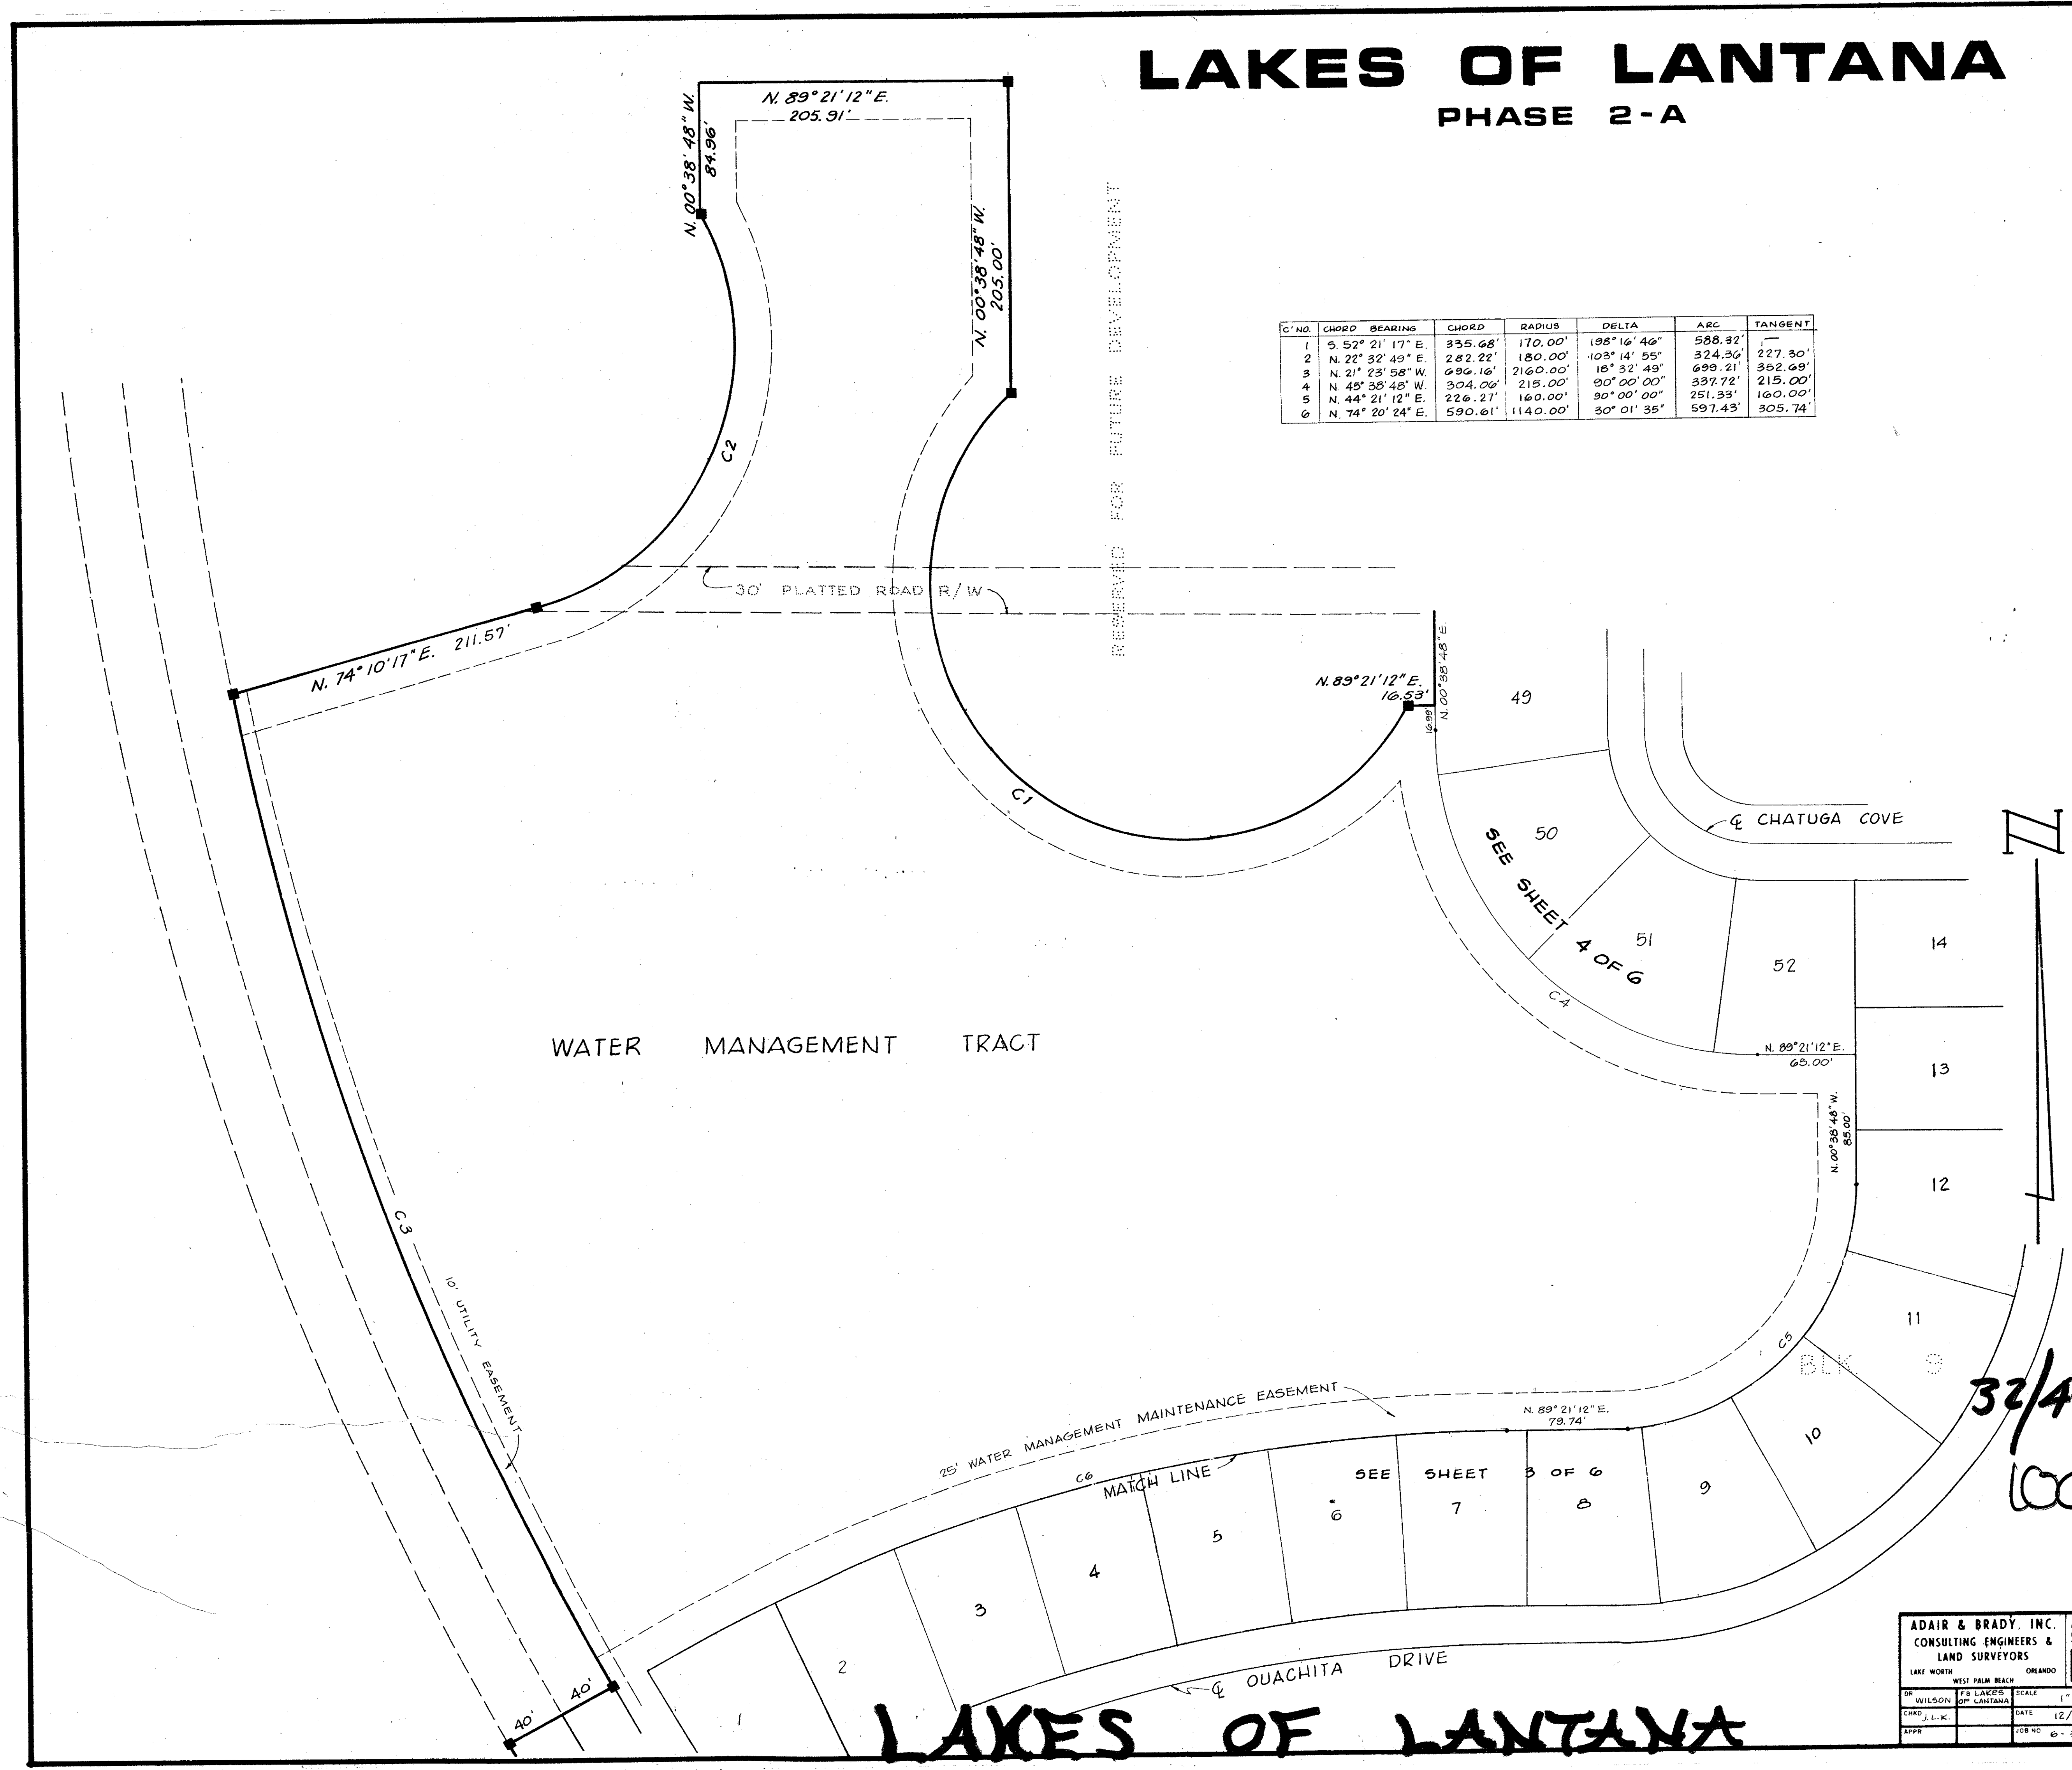

48

32/44/42
1000-687
35/126

LAKES OF LANTANA

ADAIR & BRADY, INC.
CONSULTING ENGINEERS &
LAND SURVEYORS

LAKE WORTH WEST PALM BEACH ORLANDO

SCALE 1" = 50'

DATE 12/17

PROJECT NO. 6-3995

FP 1055 6 OF 6