


46/100

100

STATE OF FLORIDA  
 COUNTY OF PALM BEACH

THIS PLAT WAS FILED FOR  
 RECORD AT \_\_\_\_\_ DAY OF \_\_\_\_\_  
 AD. 1983 AND ONLY RECORDED  
 IN PLAT BOOK \_\_\_\_\_ ON PAGES  
 AND \_\_\_\_\_

JOHN B. DUNKLE, CLERK  
 CIRCUIT COURT  
 BY: \_\_\_\_\_, D.C.

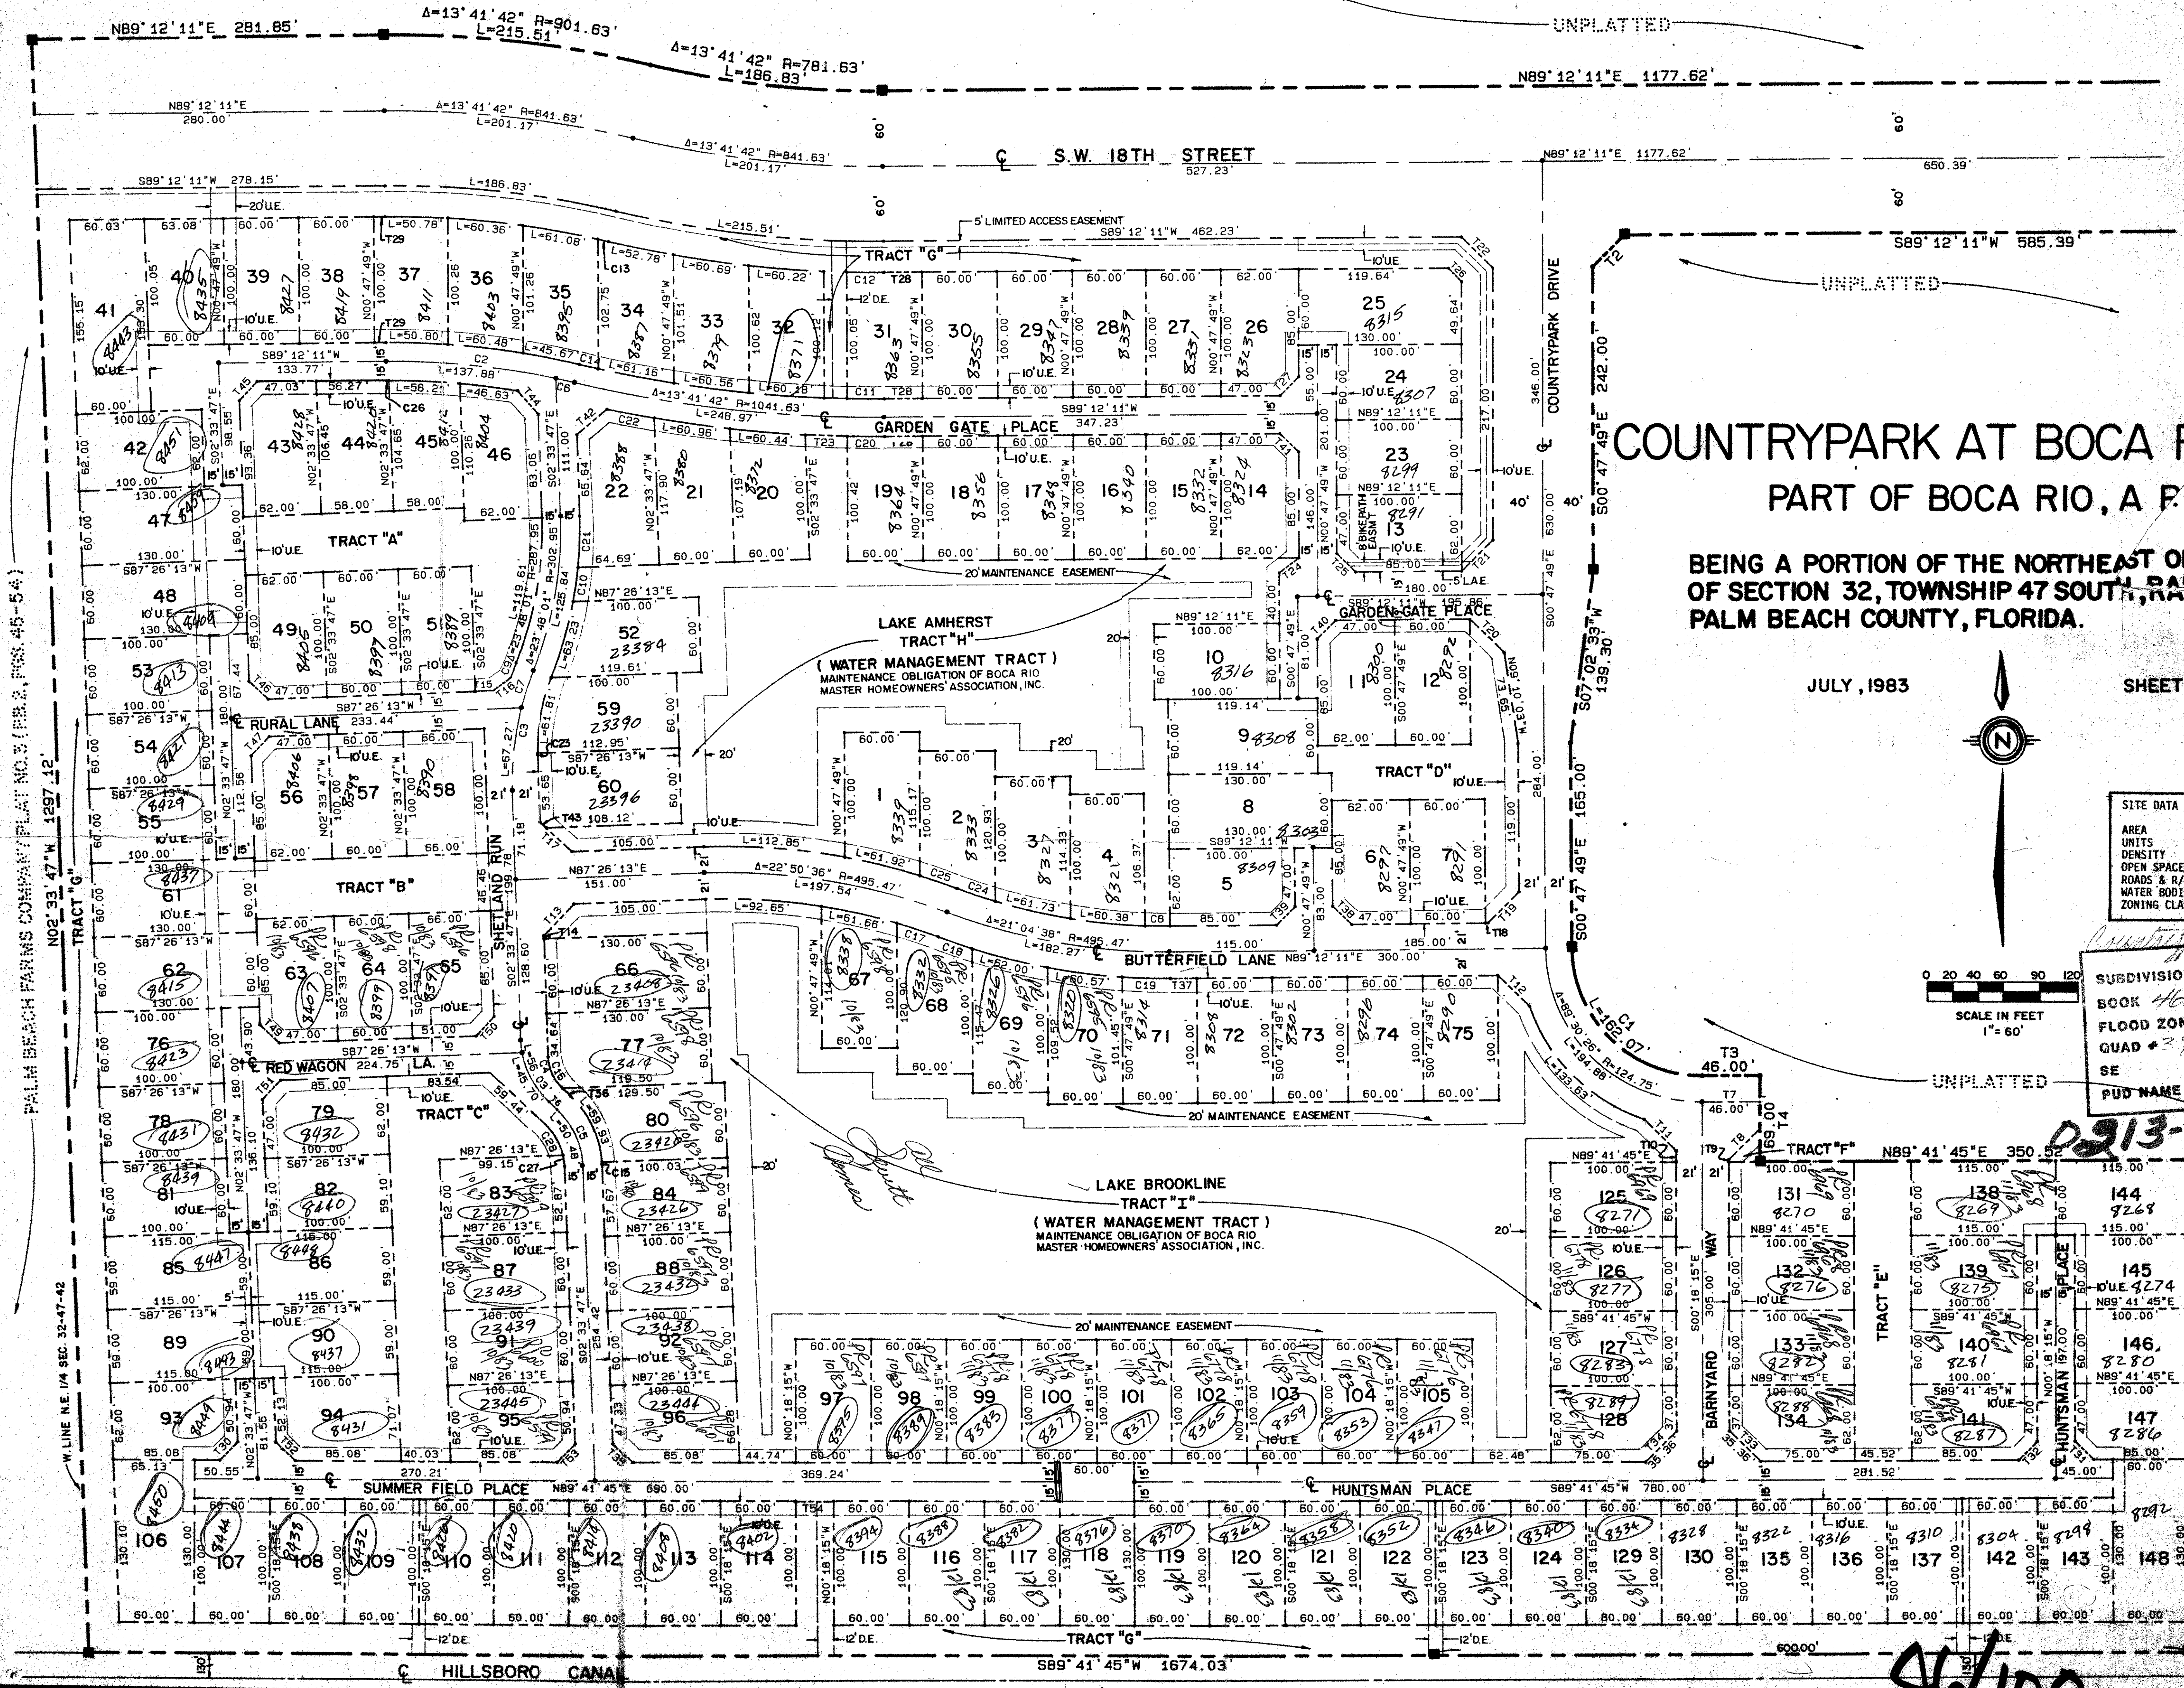


**COUNTRYPARK AT BOCA RATON, I**  
**PART OF BOCA RIO, A P.U.D.**

BEING A PORTION OF THE NORTHEAST ONE QUARTER  
 OF SECTION 32, TOWNSHIP 47 SOUTH, RANGE 42 EAST,  
 PALM BEACH COUNTY, FLORIDA.

JULY, 1983

SHEET 2 OF 3

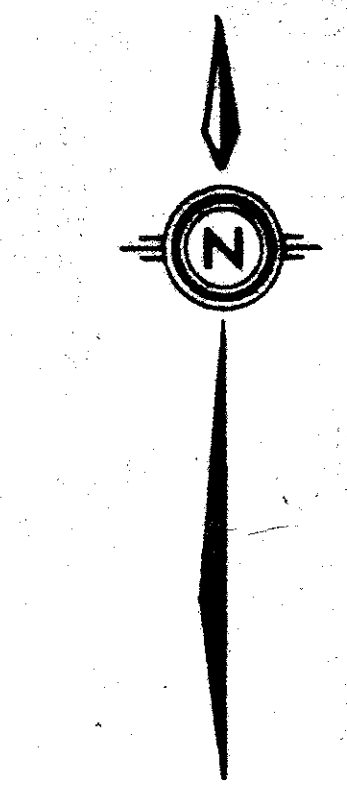

SITE DATA

AREA	44.8 ACRES
UNITS	148 UNITS
DENSITY	3.3 DU/AC
OPEN SPACE	27.0 AC
ROADS & R/W'S	13.7 AC
WATER BODIES	5.8 AC
ZONING CLASSIFICATION	RS

SUBDIVISION # \_\_\_\_\_  
 BOOK 46 PAGE 10  
 FLOOD ZONE 001 FLOOD MAP # 100  
 QUAD # 29 ZONING RS/Pud  
 SE ZIP CODE 33433  
 PUD NAME \_\_\_\_\_

0213-001

Meridian  
 Surveying and mapping inc.  
 WEST PALM BEACH, FLORIDA  
 COUNTRYPARK AT BOCA RATON, I  
 PART OF BOCA RIO, A P.U.D.  
 83-P-083

46/100