

47/133

GREENVIEW COVE OF WELLINGTON - P.U.D.

Being a Replat of Blocks 26 to 30, incl., Blocks 43 to 49, incl., GREENVIEW SHORES NO. 2 OF WELLINGTON-P.U.D., recorded in P.B. 31, Pgs. 120 to 136, incl., Public Records of Palm Beach County, Florida, and other lands.

IN PART OF SECTIONS 9 & 16, TWP. 44 S., RGE. 41 E.
PALM BEACH COUNTY, FLORIDA
IN 2 SHEETS SHEET NO. 2

GEE & JENSON
ENGINEERS, ARCHITECTS, PLANNERS, INC.
WEST PALM BEACH, FLORIDA
JULY 1983

STATE OF FLORIDA
COUNTY OF PALM BEACH
This Plat was filed for record at _____ M.
this _____ day of _____, 1984
and duly recorded in Plat Book No. _____
on page _____
By: _____, D.C.

SCALE IN FEET
SCALE: 1"=100'

Note:
The Above Described Area of GREENVIEW SHORES NO. 2 was Abandoned and is Recorded in O.R.B. 3524, Page 493.


NOTES

- denotes Permanent Reference Monument.
- denotes Permanent Control Point.
- Bearings shown hereon are relative to an assumed meridian used throughout Wellington.
- Easements are for public Utilities, unless otherwise noted.
- No buildings or any kind of construction shall be placed on utility or drainage easements.
- No structures, trees or shrubs shall be placed on drainage easements.
- Approval of landscaping on utility easements other than water and sewer shall be only with the approval of all utilities occupying same.

CURVE DATA

① denotes Curve Number & Location


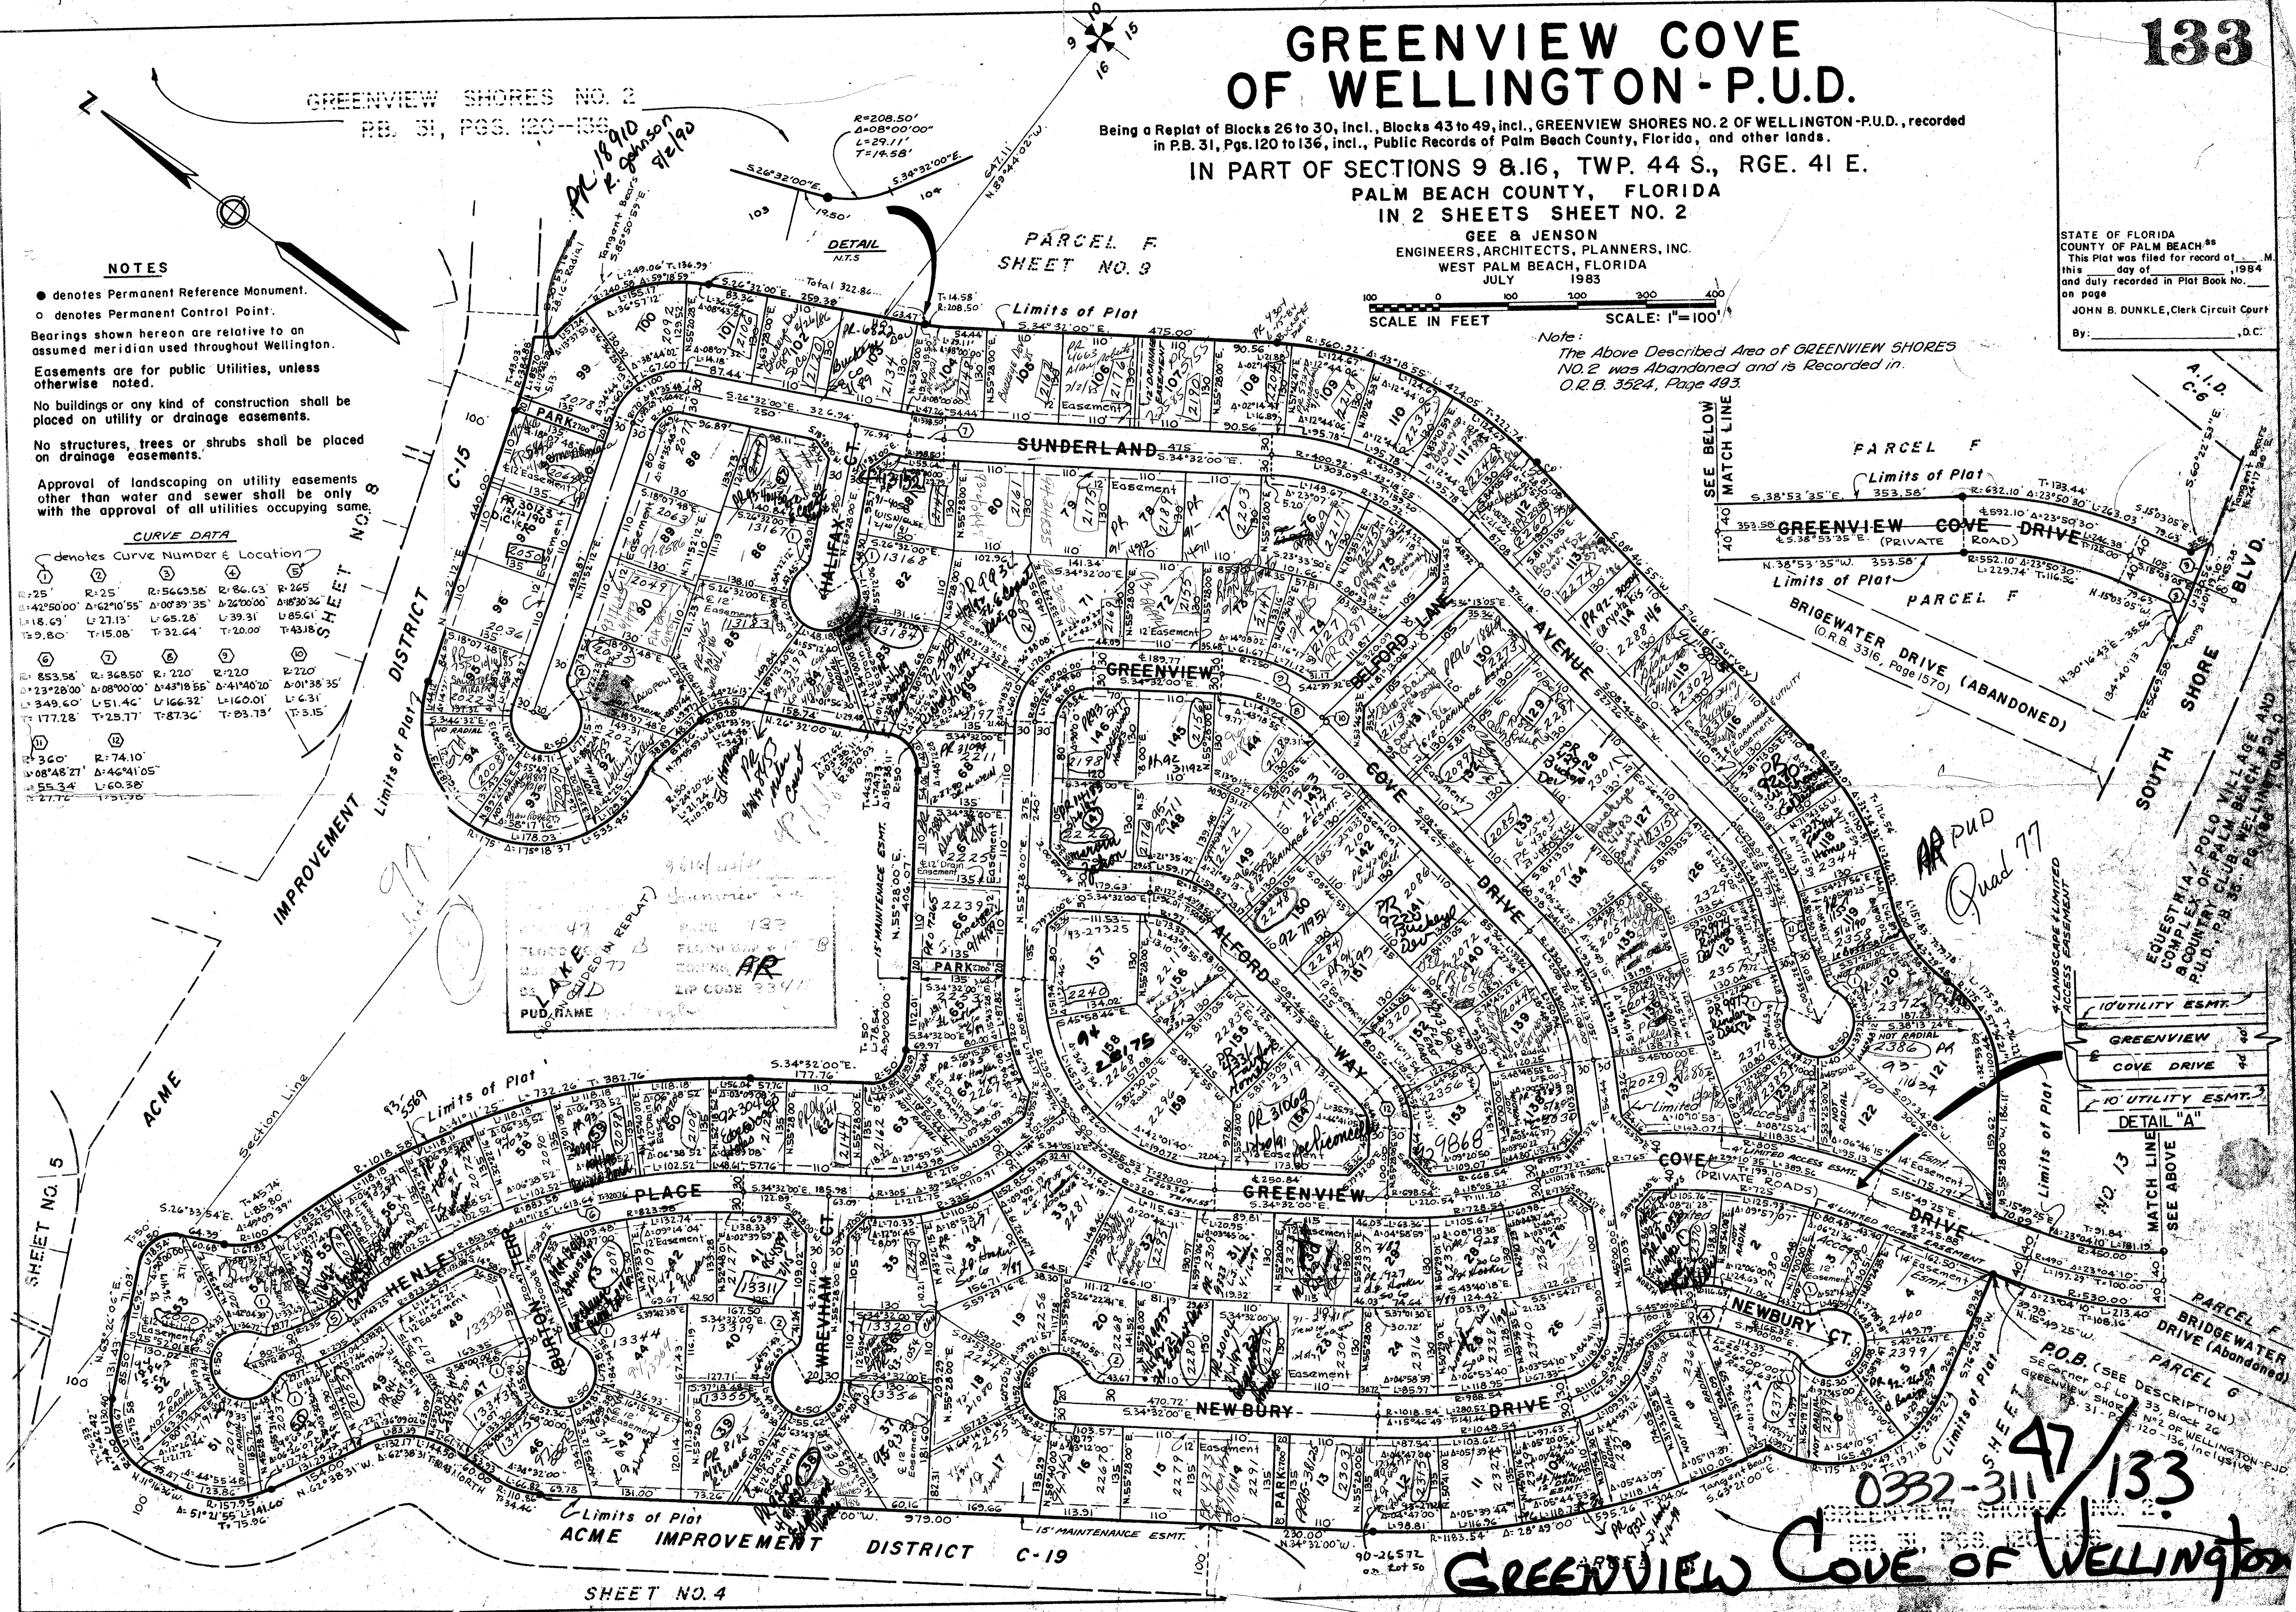

IMPROVEMENT DISTRICT C-15

ACME

HENLE PLACE

WREXHAM

NEWBURY DRIVE

ACME IMPROVEMENT DISTRICT C-19

PARCEL F SHEET NO. 3

PARCEL F SHEET NO. 3

GREENVIEW COVE OF WELLINGTON

0332-311/133

ROB. (SEE DESCRIPTION)

UTILITY ESMT.

UTILITY ESMT.







